

NOTE: USE $\bullet 0 \times 1 \cdot A325$ BOLTS IN LIEU OF $\bullet 0 \times 1 \cdot A325$ BOLTS

NOTE: USE $\bullet 0 \times 1 \cdot A307$ BOLTS IN LIEU OF $\bullet 0 \times 1 \cdot A307$ BOLTS

\blacktriangle - DENOTES CLIP CL203 LOCATION
 Visar á klemmu CL203 staðsetningu

\blacktriangle - DENOTES CLIP CL204 LOCATION
 Visar á klemmu CL204 staðsetningu

ROD: Runstól - notað í afstígingu hussins

NOTE: ALL FRAMING FOR ROOF SKYLIGHTS (N.B.S.) TO BE FIELD LOCATED AND ATTACHED.

\circ DENOTES FIRE STRUT, *rör-stífa* ATTACHED WITH $\bullet 0 \times 1 \cdot A325$ BOLTS, 1.91 3.91

\times DENOTES PURLIN OR GIRT STRUT.
 Afstíging í þak og vegglangbög

Tafla yfir merkingu sniðmynda á Langbændum

Z-SECTION LAP TABLE			
SYMBOL	LAP	SYMBOL	LAP
\blacktriangle	1-1 LAP (33.02)	\blacktriangle	3-2 LAP (97.16)
\blacktriangle	1-7 LAP (48.26)	\blacktriangle	3-7 LAP (1109.22)
\blacktriangle	2-1 LAP (63.50)	\blacktriangle	4-1 LAP (124.46)
\blacktriangle	2-7 LAP (78.74)	\blacktriangle	2 LAP (5.72)

ROOF FRAMING PLAN
 Grunnmynd þakvirks

Samþykkt teikning framleiðanda:
 Star Building System teikn. nr. E2
 Sbr. skýrslur VN dags. 16.7./16.8./og 6.9.1999.

Verkfæðistofa Norðurlands ehf
 Akureyri 14.02.2000.

Eiríkur Jónsson verkfr. Adam Traustason verkfr.

ENG. SEAL

Byggingisfulltrúi Halmarfarfar Afgreitt þann 03 MARS 2000 Sigurbjartur Halmarsson


STAR BUILDING SYSTEMS A RobertsonCeco Company

BUILDER: SINDRI-STAL HF REYKJAVIK, ICELAND
 CUSTOMER: Kópudandi GAMATHJONUSTAN HAFNARFJORDUR, ICELAND

JOB NO. Verk nr. 99-5797

MEMBER "Meðlimur" MBMA

DRAWING NO. Teikn. nr. E2

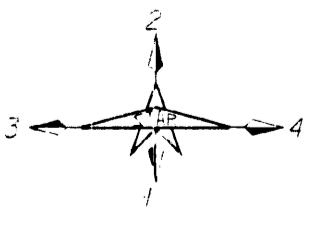

CHECKED DATE NOT TO SCALE