


ELEVATION "1"
BUILDING "A" & "B"

○ DENOTES PIPE STRUT,
ATTACHED WITH "O" X 1" A325 BOLTS.

(37) NGI J6
(5) NHI ZK6
(1) NHI OK6

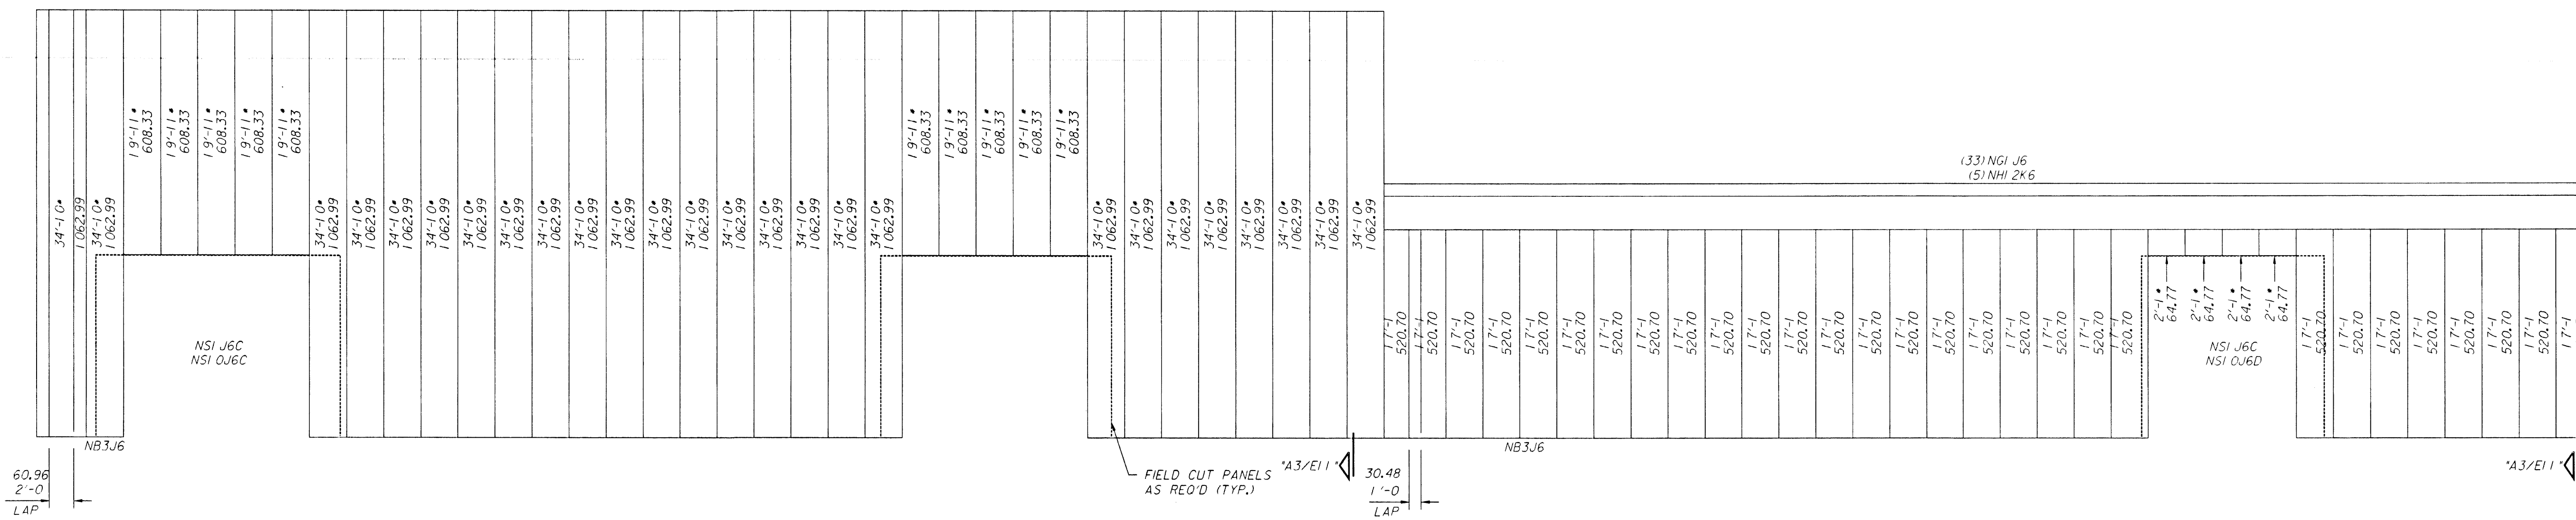


ELEVATION "1"
BUILDING "A" & "B"

Samþykkt teikning framleiðanda:
Star Building System teikn. nr. E3
Sbr. skýrslur VN dags. 16.7./16.8./og 6.9.1999.

Verkfæðistofa Norðurlands ehf
Akureyri 14.02.2000.

Eirikur Jónsson verkfr.

Byggingafræðingur Hafnarjarðar
Adam Traustason verkfr.

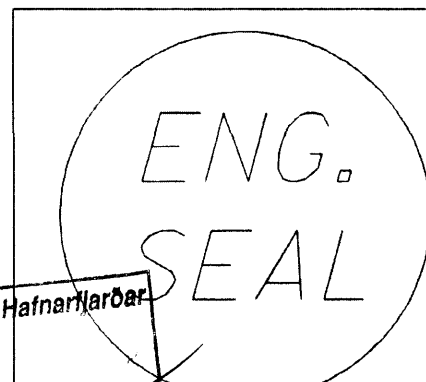

STAR BUILDING SYSTEMS
A Robertson/Deco Company

OKLAHOMA CITY, OK 73143
(405) 636-2040

BUILDER: SINDRI-STAL HF
REYKJAVÍK, ICELAND

CUSTOMER: GAMATHJONUSTAN
HAFNARJORDUR, ICELAND

MEMBER MBMA

NOT TO SCALE