



Hnitaskrá - v/stoðveggja, úti og inni

A: X=24936.9706 Y=6541.8524
 B: X=24945.1228 Y=6564.5318
 C: X=24965.2838 Y=6557.4973
 D: X=24967.1022 Y=6562.5560
 E: X=24989.3751 Y=6554.5499


A1: X=24936.8199 Y=6542.1723
 B1: X=24944.9552 Y=6564.8045

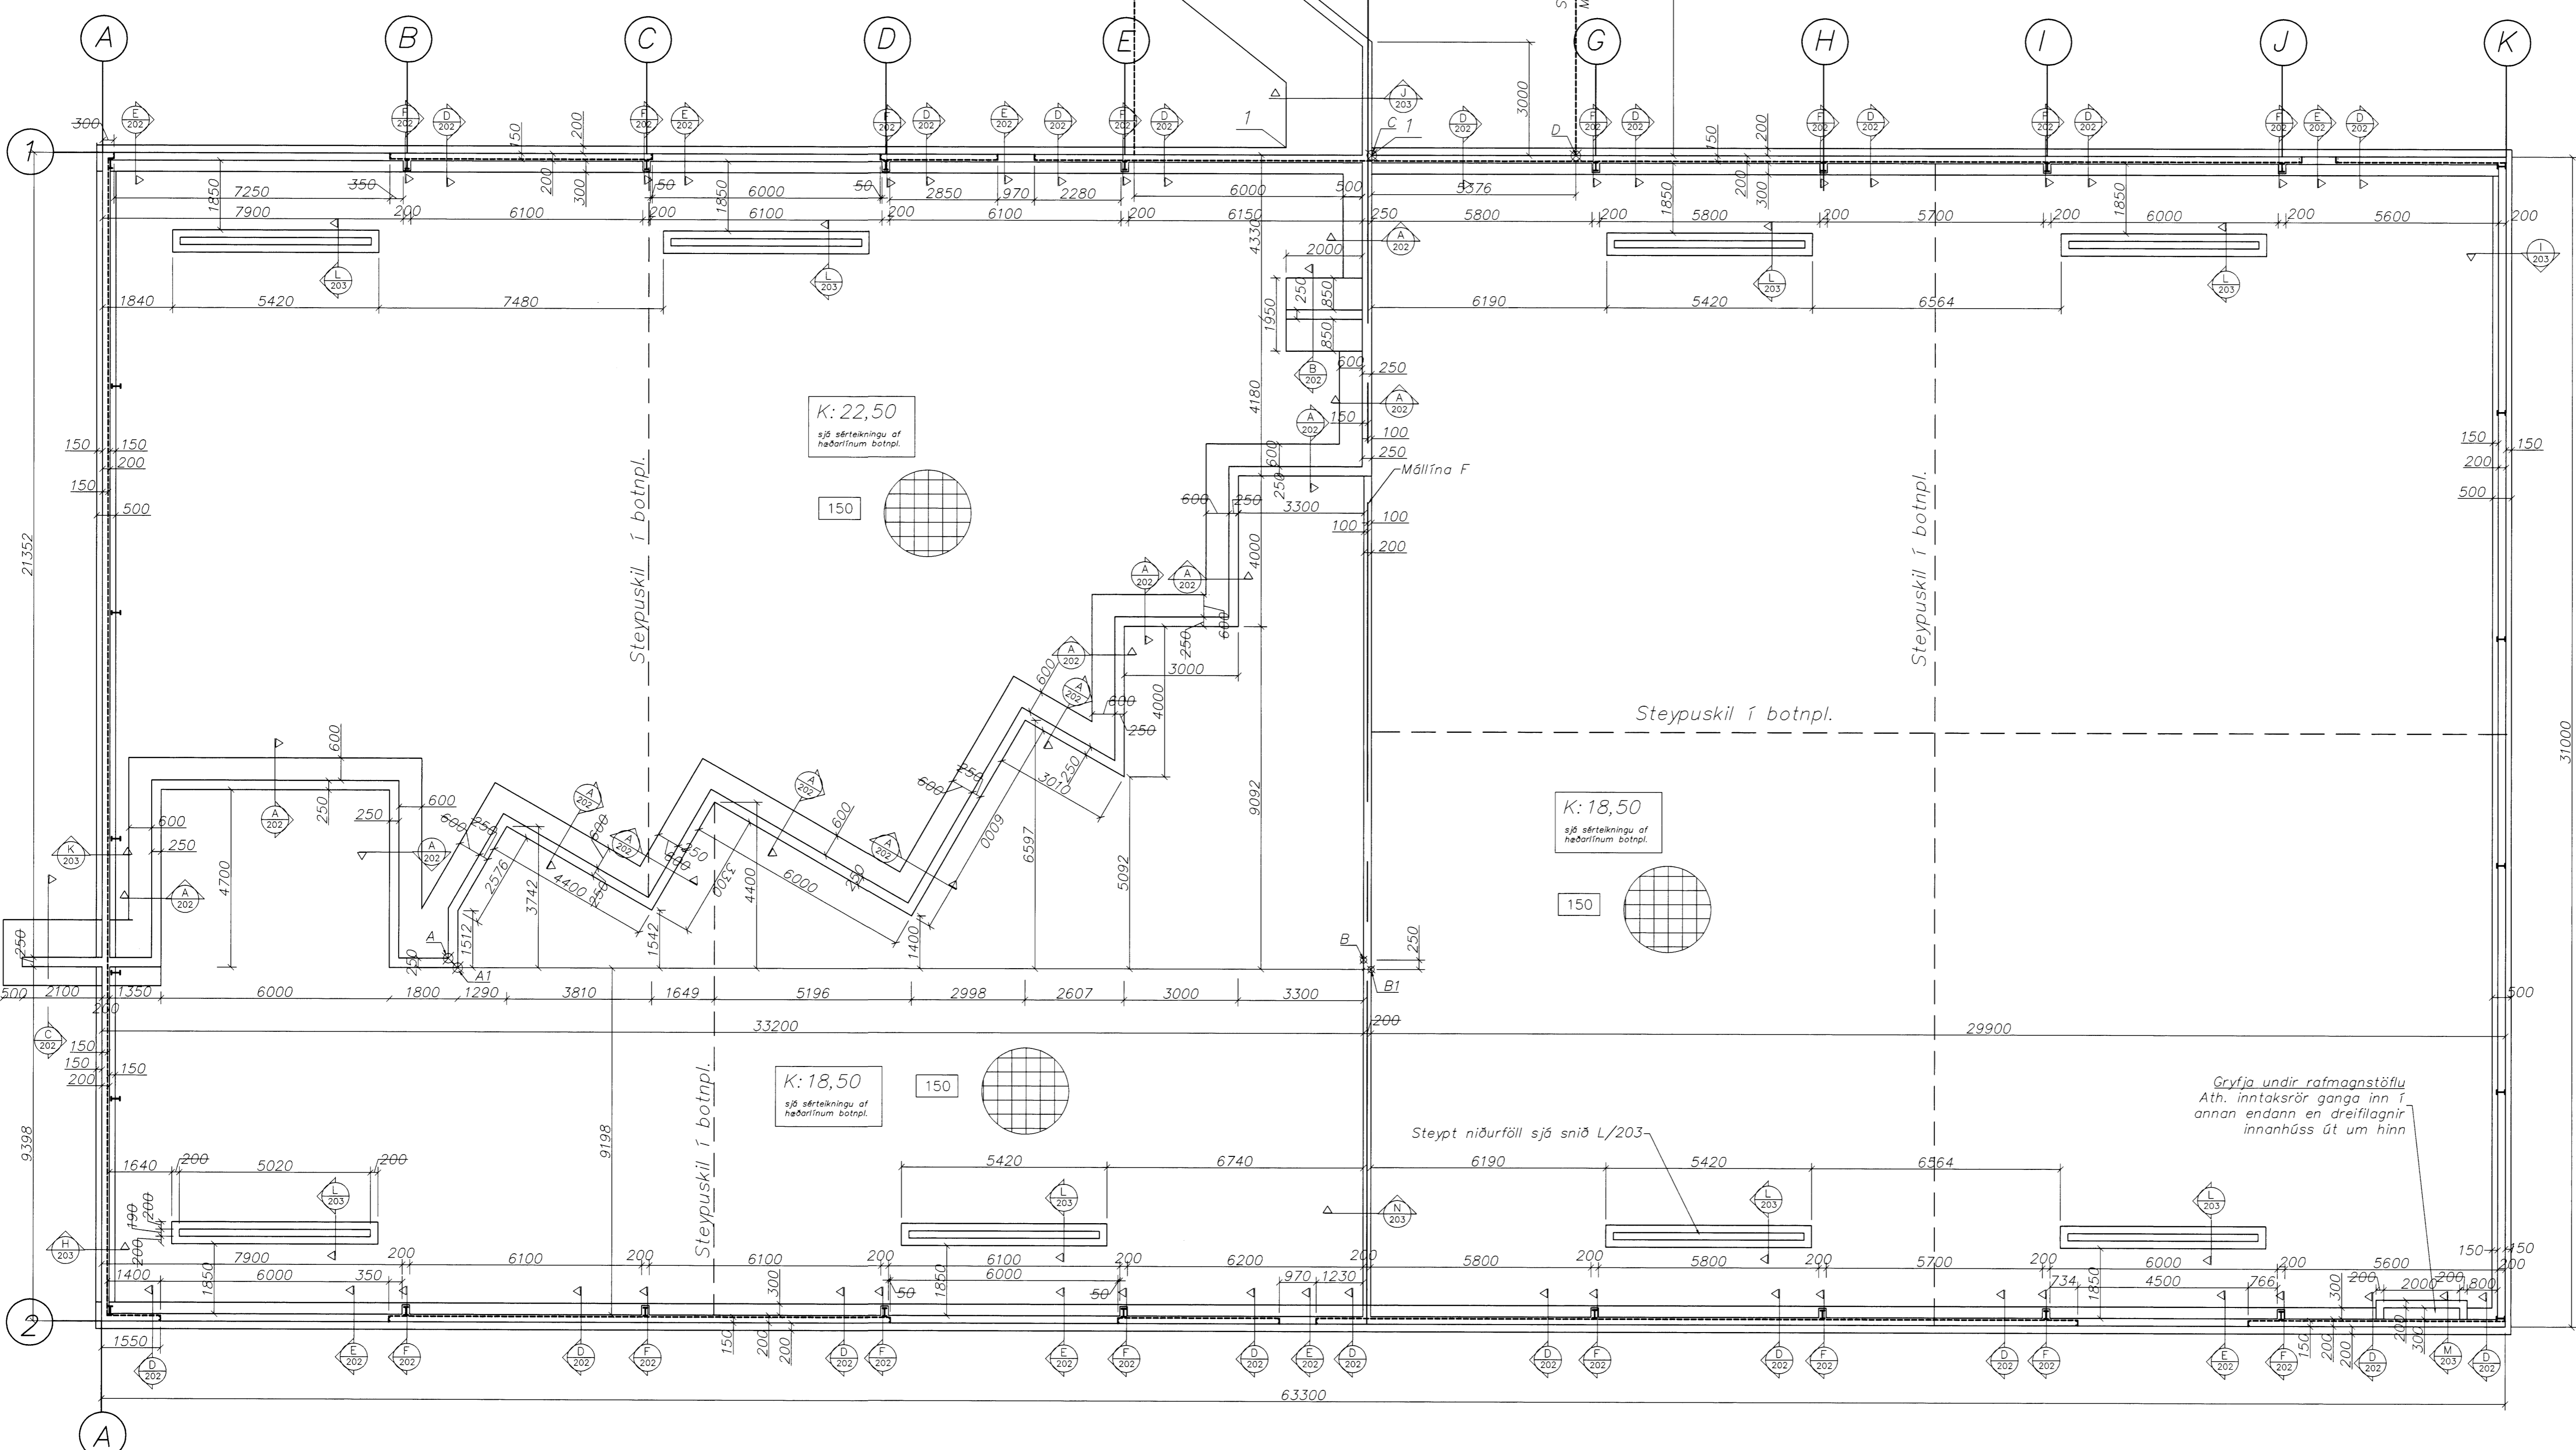

Skýringar:
 Öll mál eru millimetrar [mm] en hæðarkötur í metrum [m].
 Frekari skýringar sjá teikningu nr. 100.

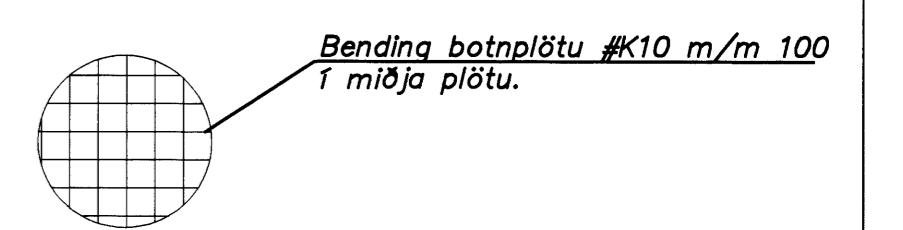

Bendinga botnplötu #K10 m/m 100 í miðja plötu.

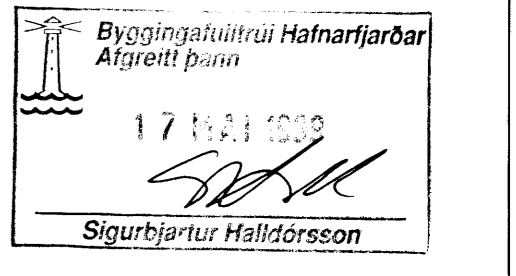

Strendingur ehf.
 Verkfræðisjónusta
 Reykjavíkurlagar 68 - 220 Hafnarfjarður
 Sími: 5655640 - Fax: 5655641

Berghella 31
 Burðarþol - sökklar
 Grunnmynd

Breytingar	Nafn
26.04.99 Batt við málsetningum og hnitum v/stoðveggja	HBM
13.05.99 Sníð A/202 veggur nær niður á klöpp en týt undir fót.	HBM

Höfundur: H. O. F. 1999
 Málflína: Þórunn Þorvaldsson
 Kl. 2405-63-2909

Dags: feb. 1999
 Teiknúmer: 201
 Málkvörð: 1:100
 A1

