


Hnitaskrá - v/staðveggja, úti og inni

- A: X=24936.9706 Y=6541.8524
- B: X=24945.1228 Y=6564.5318
- C: X=24965.2838 Y=6557.4973
- D: X=24967.1022 Y=6562.5560
- E: X=24989.3751 Y=6554.5499
- A1: X=24936.8199 Y=6542.1723
- B1: X=24944.9552 Y=6564.8045

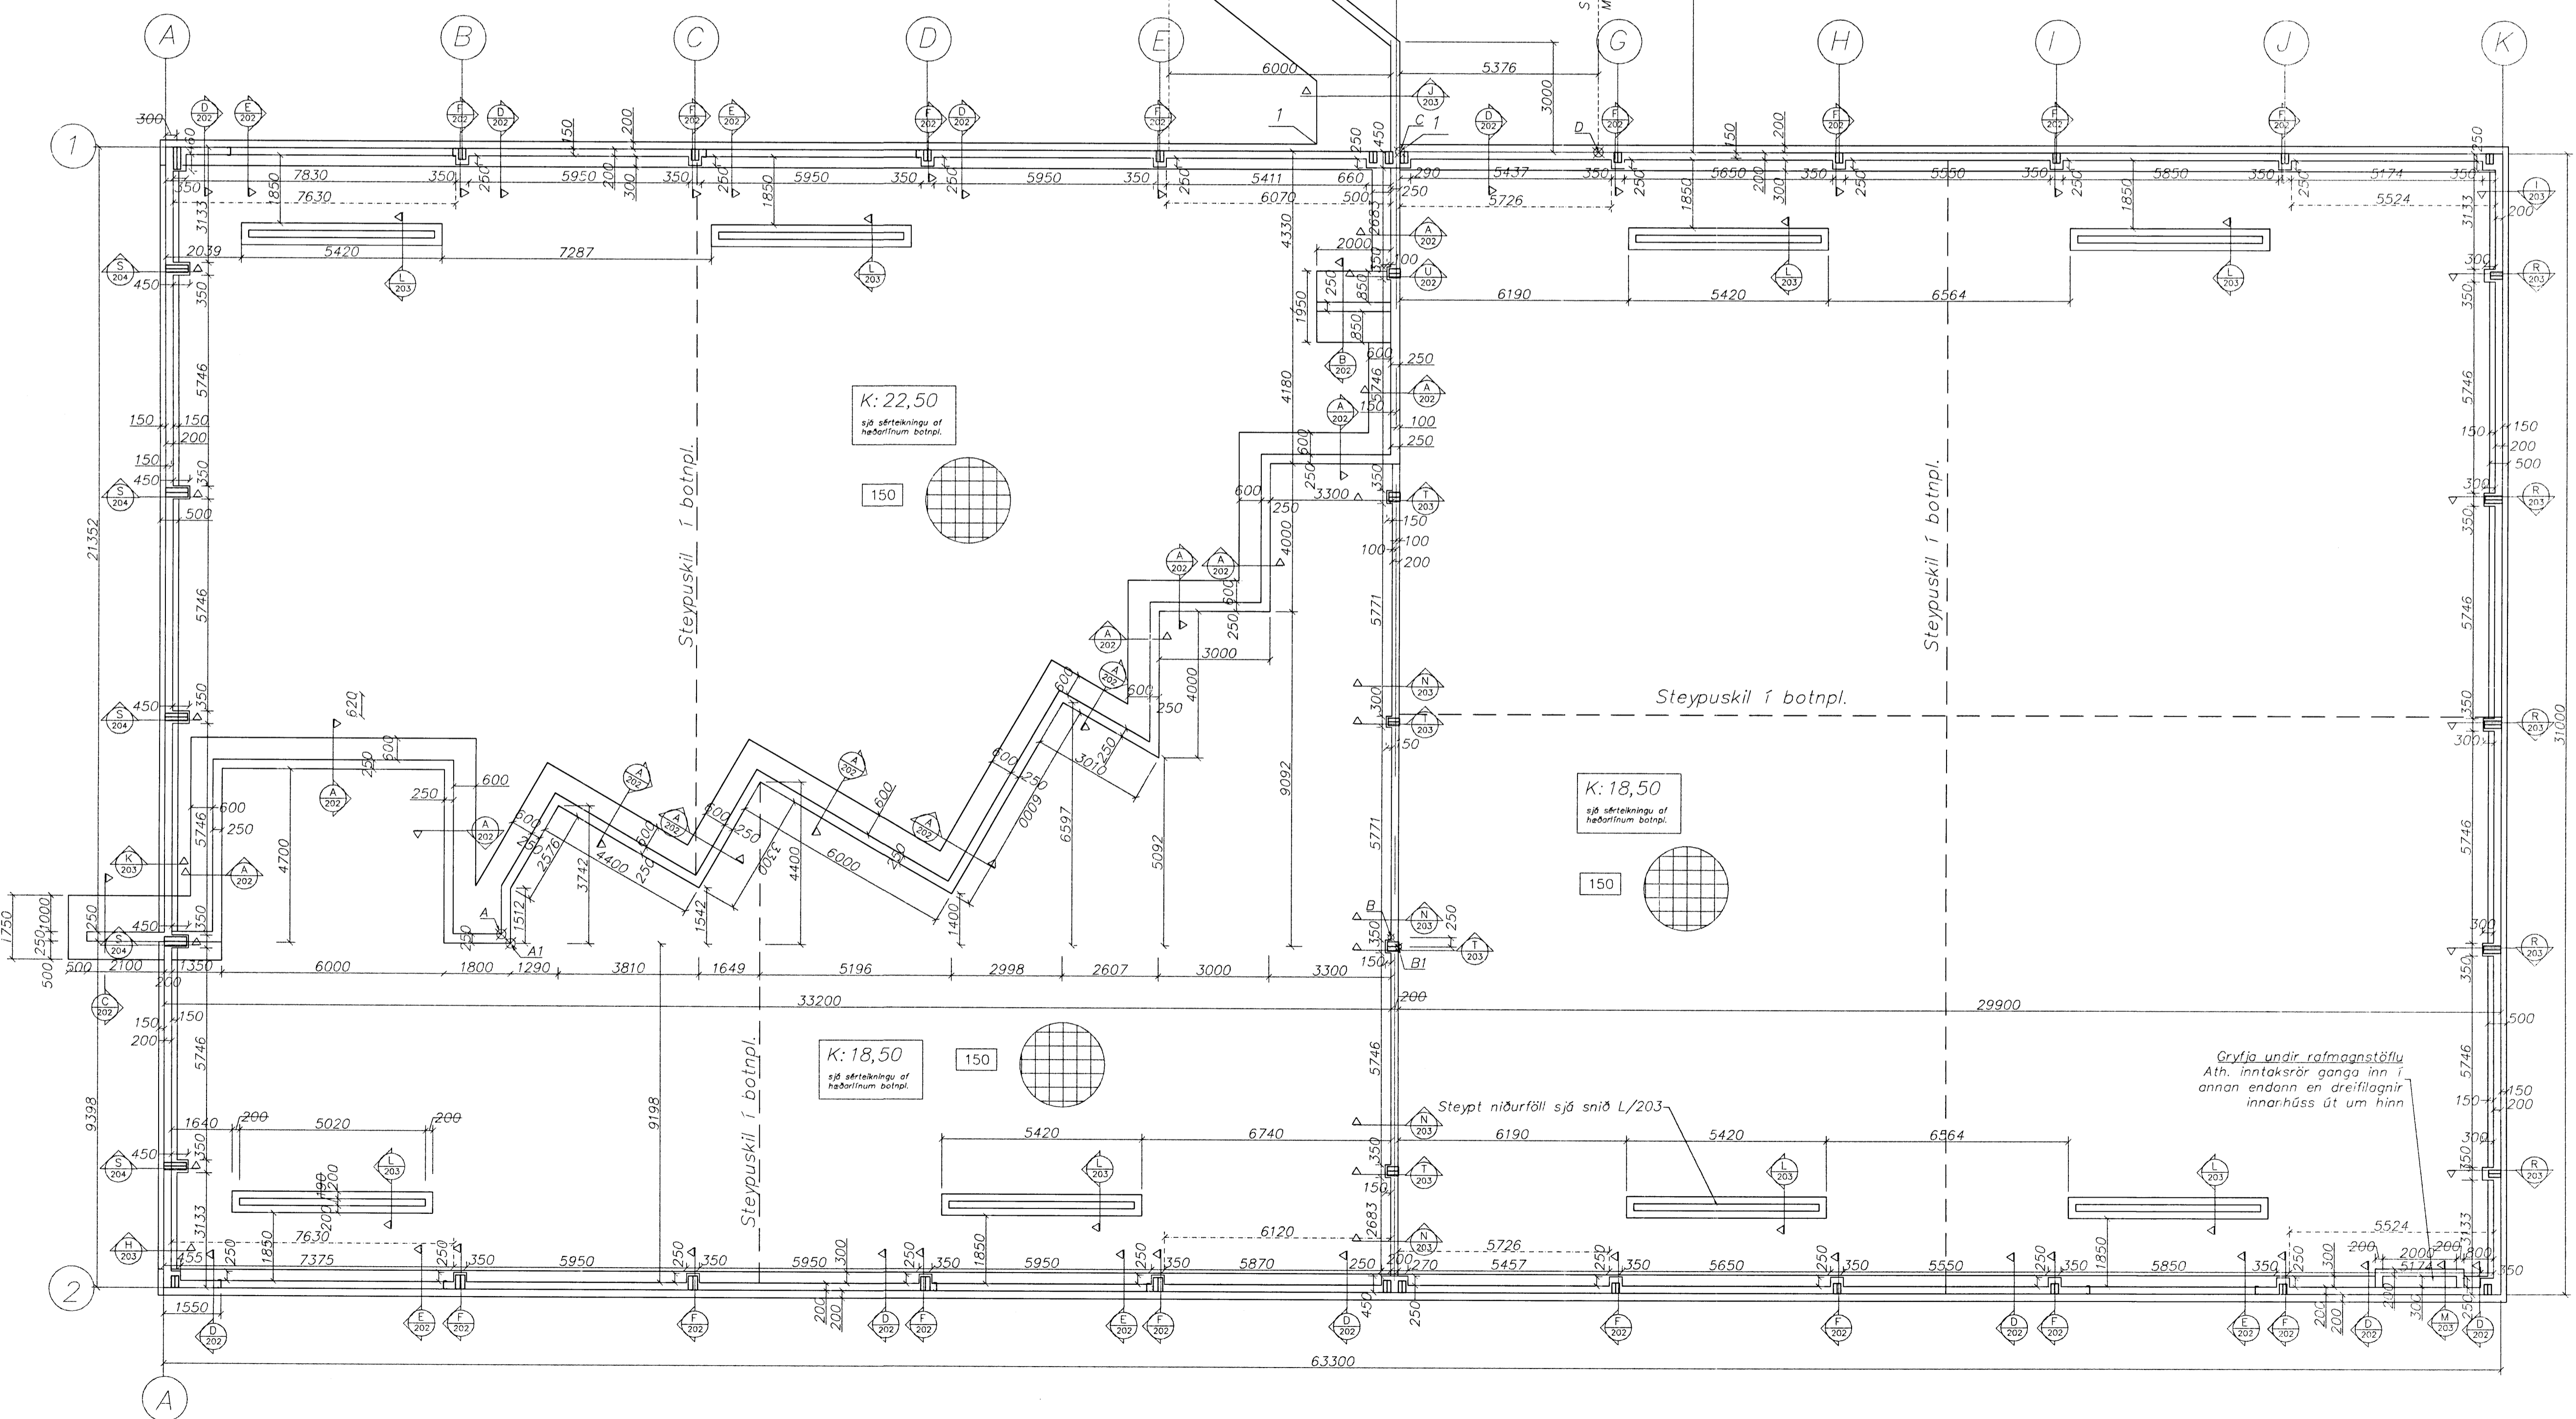

Skýringar:
 Öll mál eru millimetrar [mm] en hæðarkétur í metrum [m].
 Frekari skýringar sjá teikningu nr. 100.

Bending botnplötu #K12 m/m 100 í miðju plötu.



Strendingur ehf.
 Verkfræðisjónusta
 Reykjavíkuvægur 68 - 220 Hafnarfjörður
 Sími: 5655640 - Fax: 5655641

Berghella 31
 Burðarþol - sökklar
 Grunnmynd

Dags.	Breytingar	Nafn	Hannað:
26.04.99	Bætt við málsetningu og hnitum v/staðveggja	HBM	SG
13.05.99	Snið A/202 veggur nær niður á klöpp en fyllt undir tót.	HBM	SG
14.06.99	Breytingar vegna stöðsins	HBM	SG

