


Berjahlíð nr 1 Gluggar m. 1:50

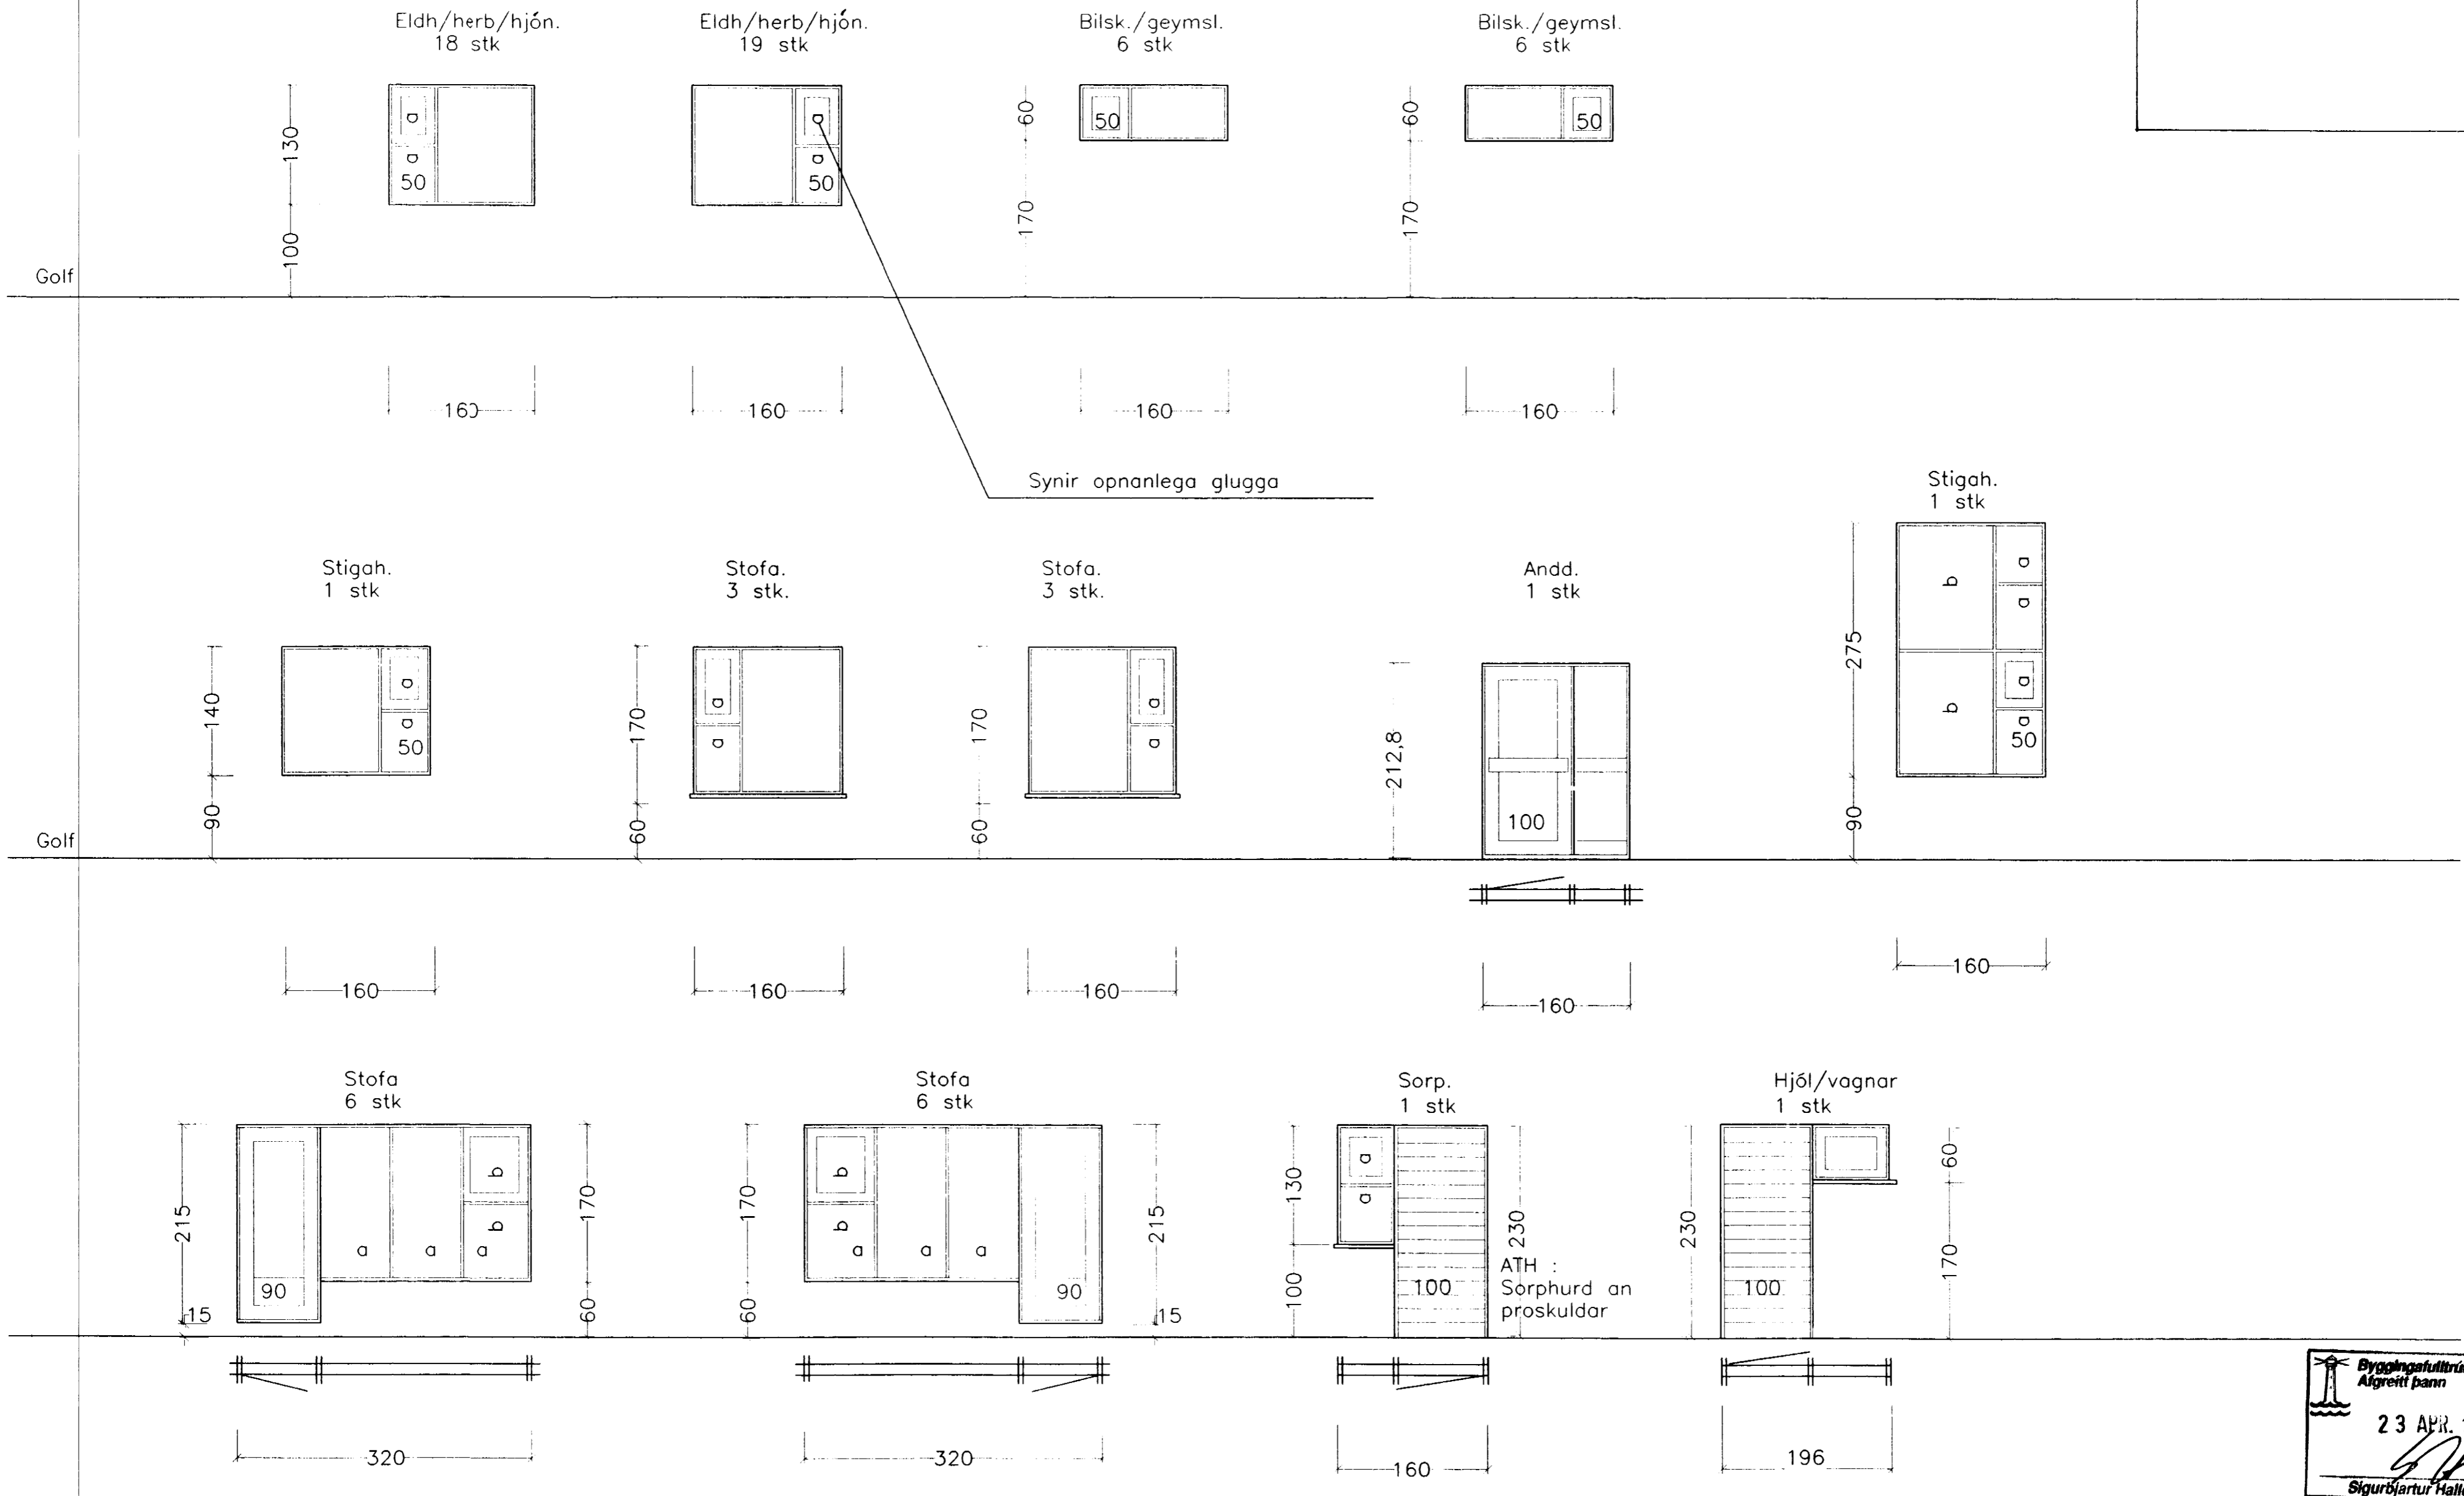

Synir opnanlega glugga

Byggingatillit Hefnarjarðar
 Afgreitt þann
 23 APR. 1997
 Sigurbjartur Halldórsson