
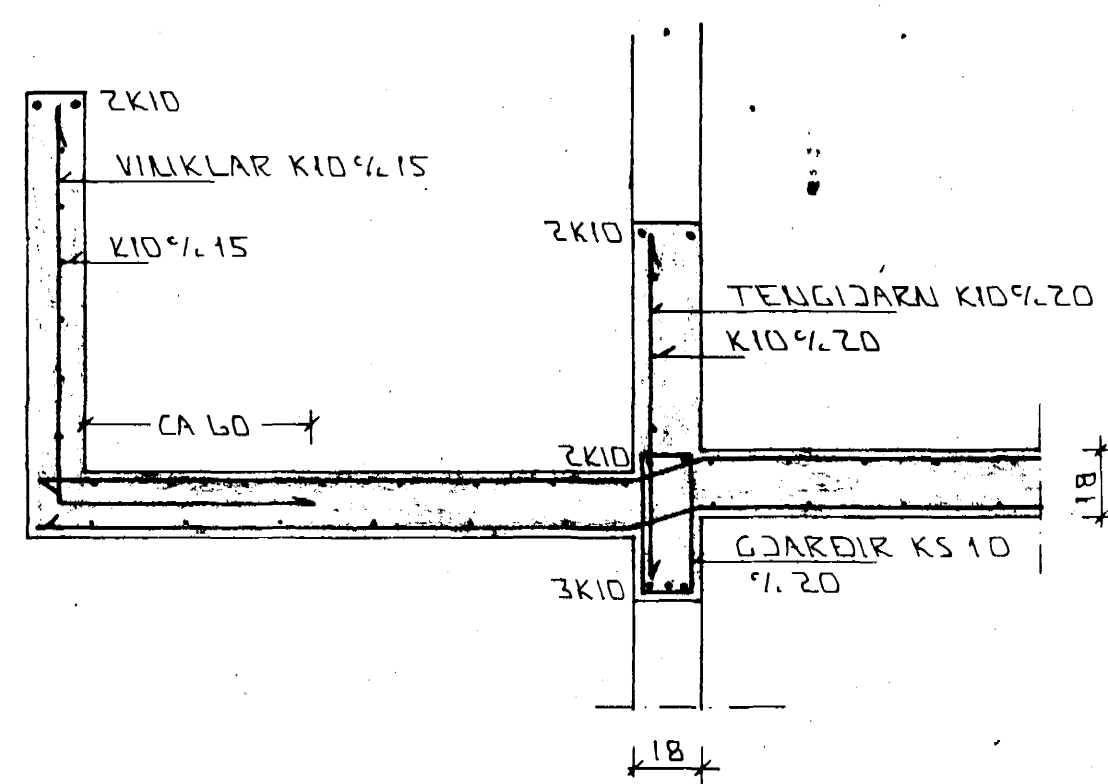


I ÚTBRÚN ÚTVEGGJA KOMI EINFÖLD GRIND
 LARÉTT K10% 20
 LÖÐRÉTT K10% 30

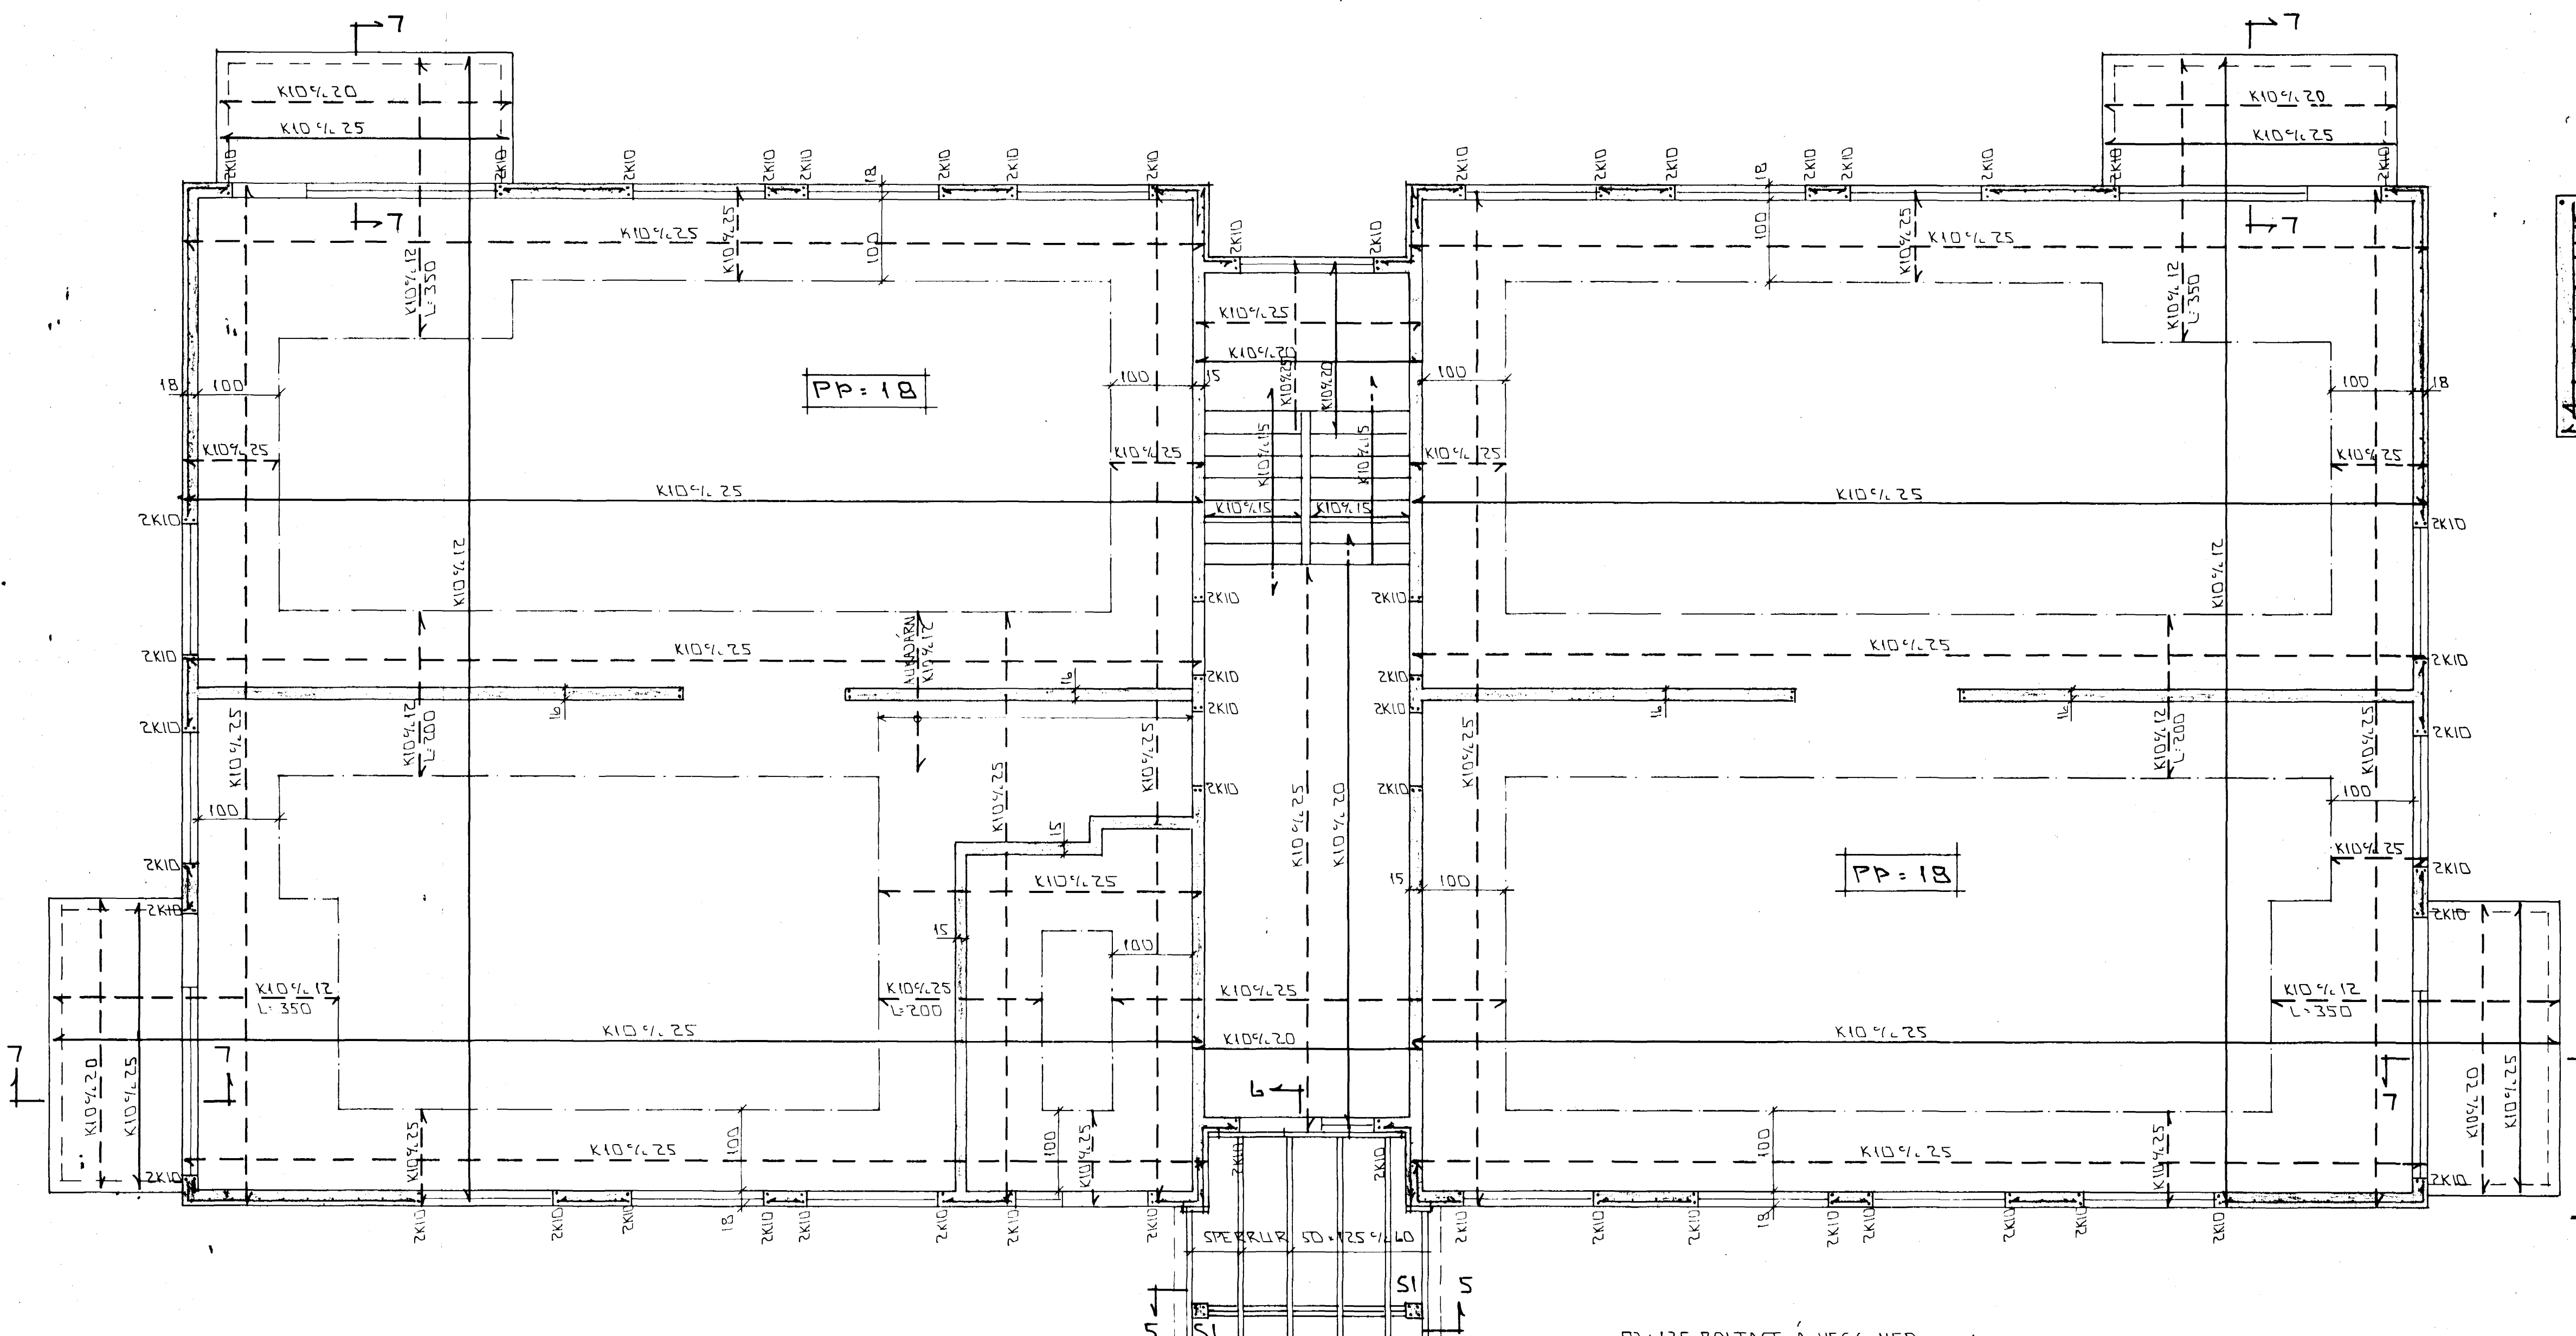


SNID 7-7 * 1:20

SKÝRINGAR

ALMENNAR SKÝRINGAR SÁ BL. NR. 1-10


GRUNNMÝND * 1:50

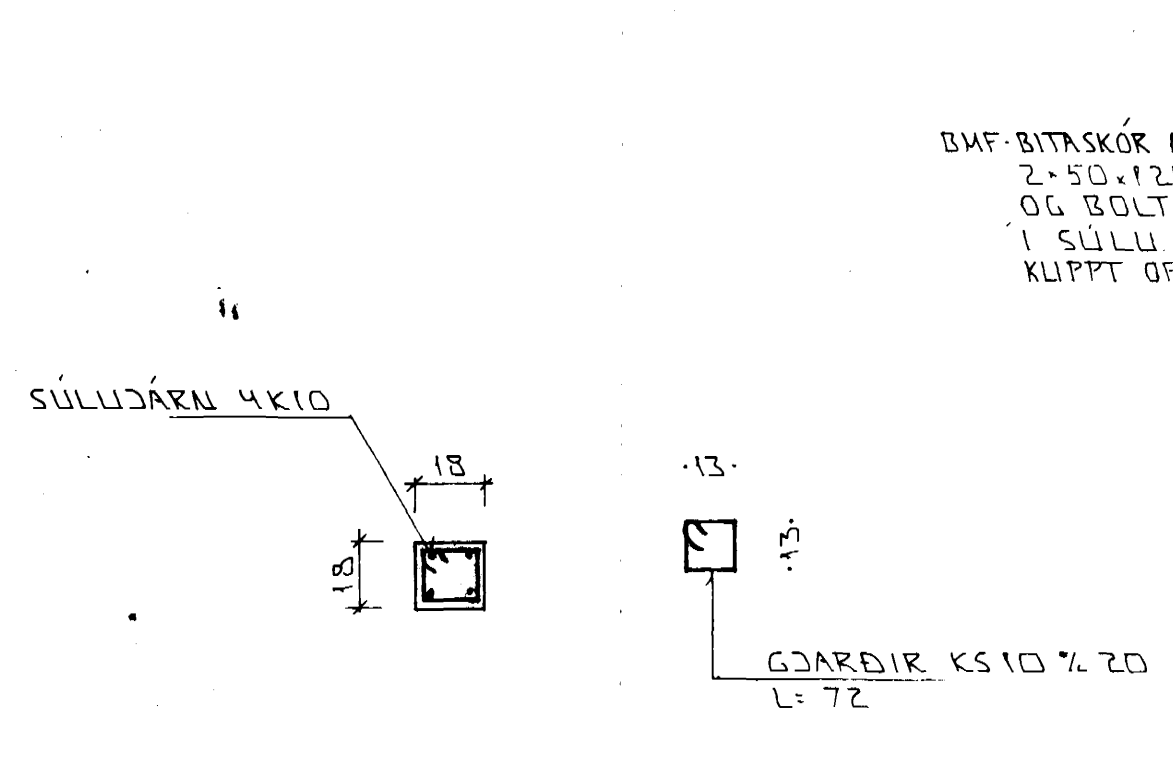

SÚLA S1 * 1:20

SPERRA 50*125 BOLTAST A SÚLU HED 12M BOLTA LAGDIR RÓ KOMI SKIPLA 40*40*4

BMF BITASKÖR 100*140 GERD 1 NEGLIST 1 2*50*125 MED 2*4 STK 40/50 KS OG BOLTIST HED 2*1 STK 12M BOLTUM 1 SÚLU BORA SKAL FJRIE BOLTUM OG KLIPPT OFANAF BITASKÖ.

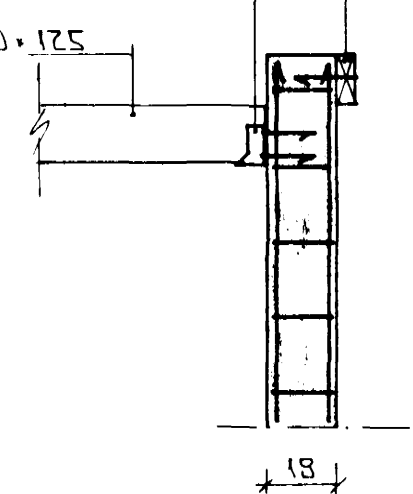

SNID 5 * 1:20

50*125 BOLTAST A VEGG HED 12M BOLTUM 4.80 LAGDIR RÓ KOMI SKIPLA 40*40*4

BMF BITASKÖR 51*105 NEGLIST HED 4*4 STK 40/50 KAMBSAUM

SPERRUR 50*125 7/10

BMF PAKASANKRI 170 NEGLIST HED 2*5 STK 40/50 KS



SNID 6-6 * 1:20

BR: DAGS EDLI BR SIGN

BERJAHLÍD
 HAFNARFIRDI

BENDING VEGLJA I HÆÐAR
 BENDING PLOTU YFIR I HED

MKV * 1:20 * 1:50
 DAGS. DKT '97
 VERK NR. 9715
 TEIKN NR. 1-03
 HANNAÐ
 TEIKNAD
 YFIRFARID

Byggingaulltrúi Hafnarfjarðar
 Algjætt þunn
 22 DES. 1997
 Sigurbjartur Halldórsson