


OFN NR	STADS	HITAT KVAL	LENGD MM	HÆD MM	TENGI
001	GEYMSLA	550	1100	600	
002	GEYMSLA	500	1100	600	
003	STIGAHUS	1.500	1400	600	
004	GEYMSLA	570	1100	600	
005	GEYMSLA	400	1100	600	
006	GEYMSLA	400	1100	600	
007	GEYMSLA	400	1100	600	
008	GEYMSLA	600	1100	600	
009	GEYMSLA	400	1100	600	
101	BAD	470	1000	600	
102	PVOTTURIG	400	800	600	
103	HERB	700	1400	600	
104	STOFA	880	1400	400	
105	STOFA	1.120	2000	400	
106	ELDHUS	850	900	600	
107	ELDHUS	850	900	600	
108	STOFA	1.960	2100	400	
109	HERB	630	1400	600	
110	PVOTTURIG	400	700	600	
111	BAD	430	1000	600	
112	HJON	920	1400	600	
113	STIGAHUS	1.500	1400	600	
114	HJON	920	1400	600	
115	BAD	430	1000	600	
116	PVOTTURIG	400	700	600	
117	HERB	630	1400	600	
118	STOFA	1.960	2100	400	
119	ELDHUS	850	900	600	
120	PVOTTURIG	400	700	600	
121	ELDHUS	850	900	600	
122	STOFA	1.120	2100	400	
123	STOFA	900	1400	400	
124	HERB	630	1400	600	
125	BAD	430	1000	600	
126	HJON	960	1400	600	
127	ANDD	760	1500	400	
201	HJON	920	1400	600	
202	BAD	430	1000	600	
203	PVOTTURIG	400	700	600	
204	HERB	630	1400	600	
205	STOFA	900	1400	400	
206	STOFA	1.120	2100	400	
207	ELDHUS	850	900	600	
208	ELDHUS	850	900	600	
209	STOFA	1.960	2100	400	
210	HERB	630	1400	600	
211	PVOTTURIG	400	700	600	
212	BAD	430	1000	600	
213	HJON	920	1400	600	
214	STIGAHUS	1.500	1400	600	
215	HJON	920	1400	600	
216	BAD	430	1000	600	
217	PVOTTURIG	400	700	600	
218	HERB	630	1400	600	
219	STOFA	1.960	2100	400	
220	ELDHUS	850	900	600	
221	PVOTTURIG	400	700	600	
222	ELDHUS	850	900	600	
223	STOFA	1.120	2100	400	
224	STOFA	900	1400	400	
225	HERB	630	1400	600	
226	BAD	430	1000	600	
227	HJON	960	1400	600	
228	HERB	680	1400	600	
301	HJON	1.080	1400	600	
302	BAD	520	1000	600	
303	PVOTTURIG	400	700	600	
304	HERB	740	1400	600	
305	STOFA	1.020	1400	400	
306	STOFA	1.230	2100	400	
307	ELDHUS	1.080	900	600	
308	ELDHUS	1.080	900	600	
309	STOFA	1.980	2100	400	
310	HERB	740	1400	600	
311	PVOTTURIG	400	700	600	
312	BAD	520	1000	600	
313	HJON	1.080	1400	600	
314	HJON	1.080	1400	600	
315	BAD	520	1000	600	
316	PVOTTURIG	400	700	600	
317	HERB	740	1400	600	
318	STOFA	1.980	2100	400	
319	ELDHUS	1.080	1000	600	
320	PVOTTURIG	400	700	600	
321	ELDHUS	1.080	1000	600	
322	STOFA	1.230	2100	400	
323	STOFA	1.020	1400	400	
324	HERB	520	1000	600	
325	BAD	740	1400	600	
326	HJON	1.170	1400	600	
327	HERB	810	1400	600	

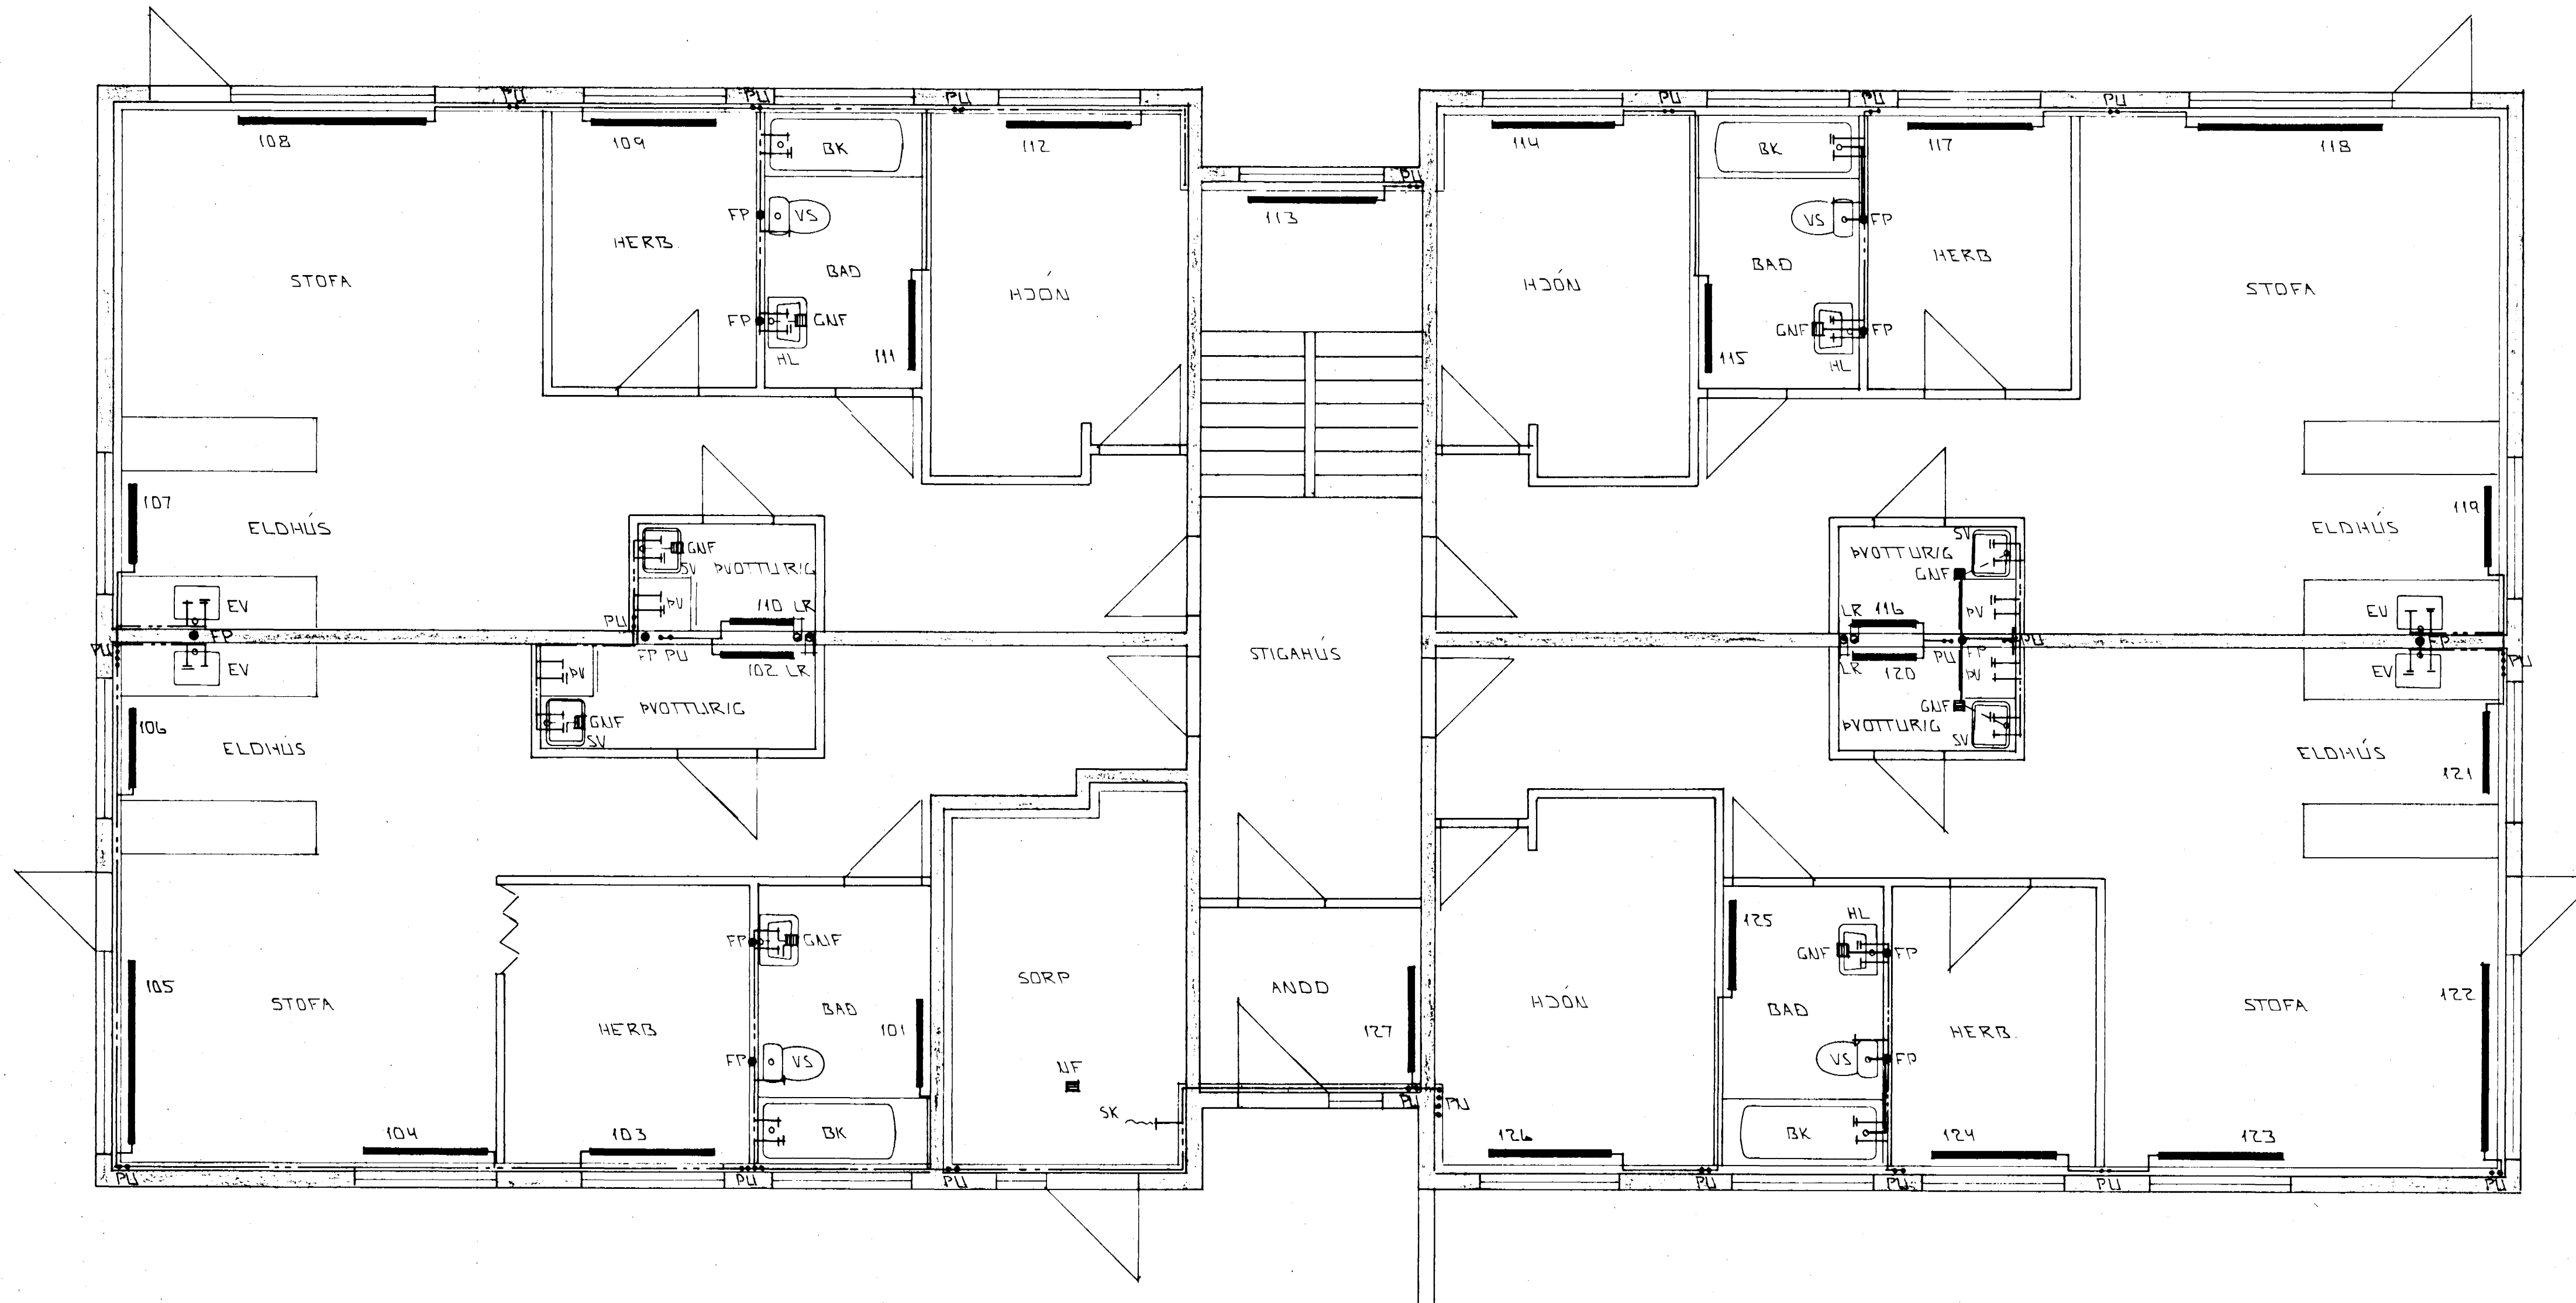

GRUNNMÝND 1 HÆÐAR 1:50

ÁÐUR EN GENGIÐ ER FRA OFNAPÖNTUN SKULU ARKITEKT OG TÆKNIFRÆÐINGUR SANNREYNA STÆRÐIR OG AFKOST OFNA

BR: DAGS: EÐLI BR: SIGN:

BERJAHLÍÐ 1  
HAFNARFIRÐI

HITA - VATNUS OG FRÁREYNSLUS-  
LAGNIR 1. HÆÐAR

MKV 1:50  
DAGS. MAI '98  
VERK NR. 9715  
TEIKN NR. 2-04  
HANNAD  
TEIKNAD GH  
YFIRFARID

