


ÚTLIT AUSTUR

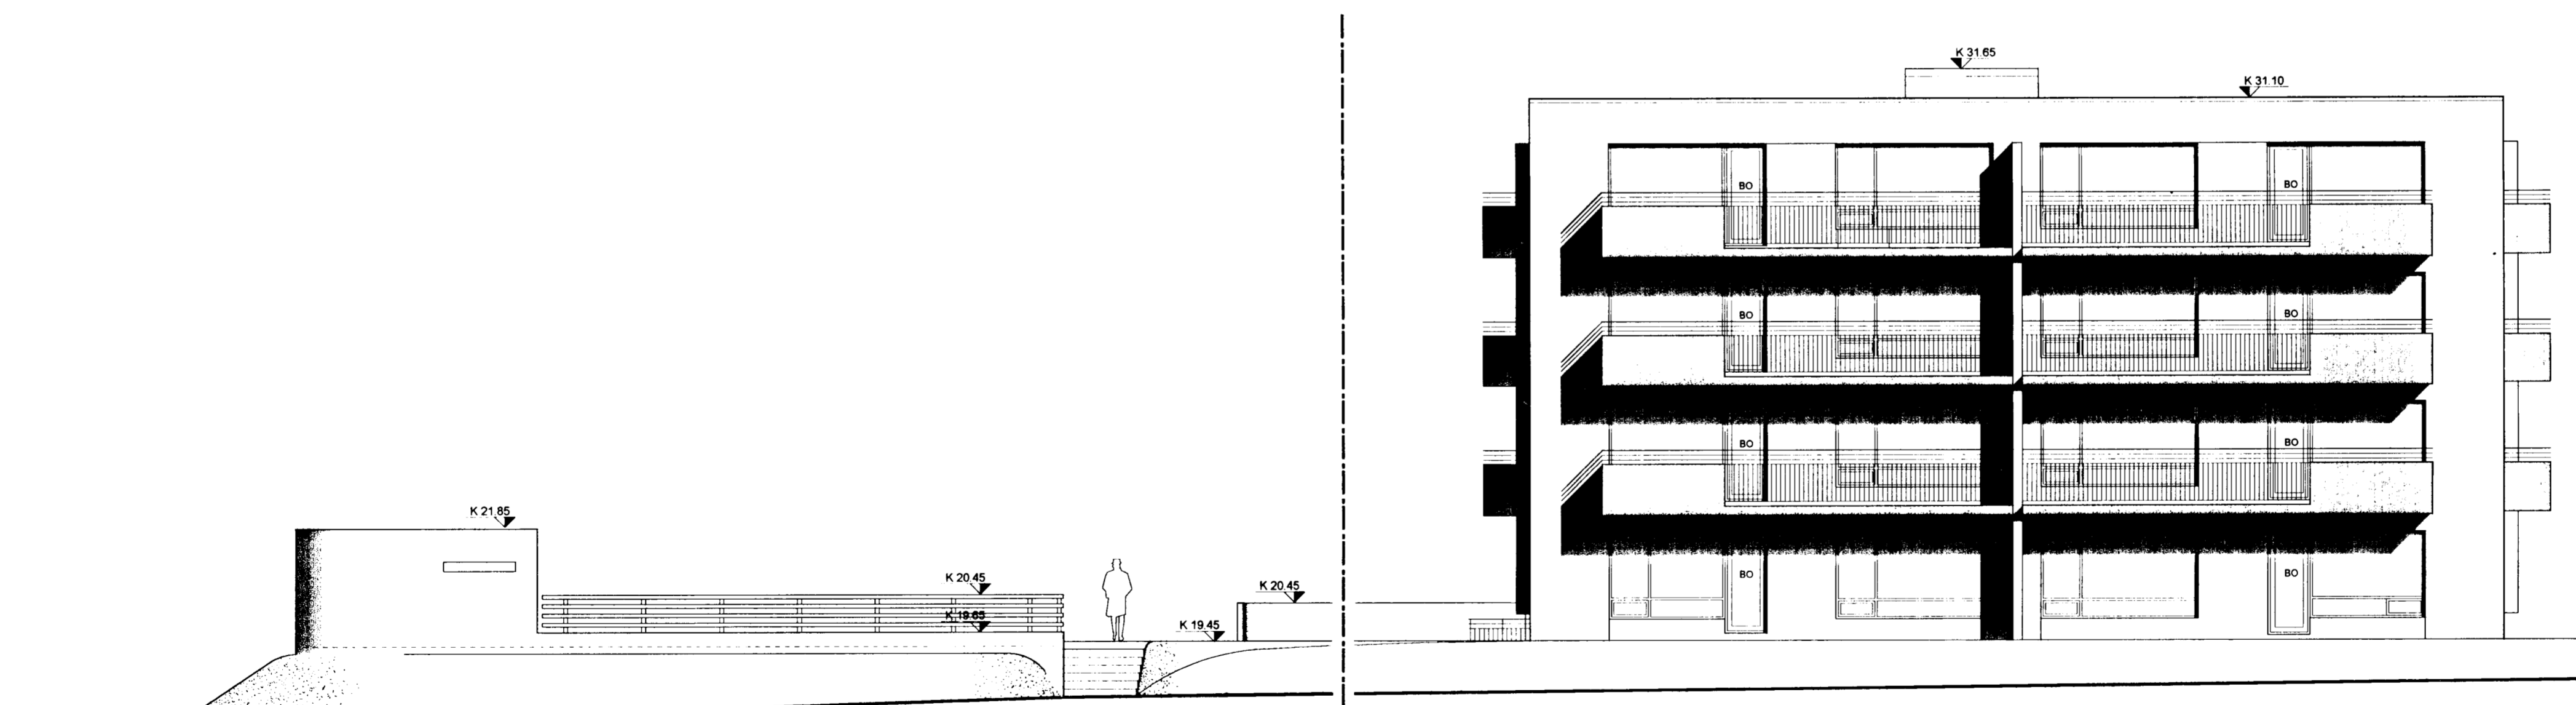


ÚTLIT VESTUR

ÚTLIT VESTUR

BREYTINGAR

nr.	dags.	lýsing

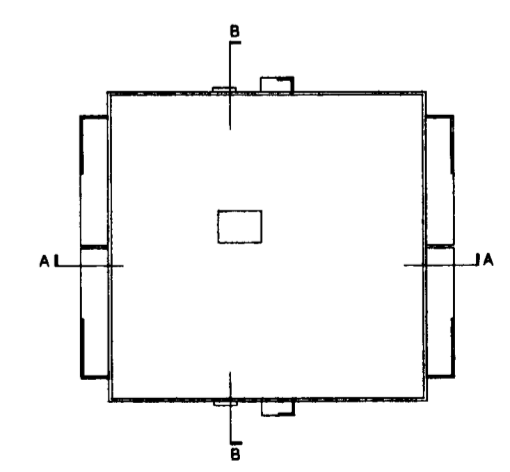

29/5/05
8/2005

BERJAVELLIR 1 HAFNARFIRDI

ADALUPPDRA'TTUR	VERK... 04-020
ÚTLIT VESTUR OG AUSTUR	KVAÐI... 1.100
	D.A.S.S. 22.02.05
	TEIKN... 0.SIG.
	TEIKN NR. 106