



SNEIÐING AA

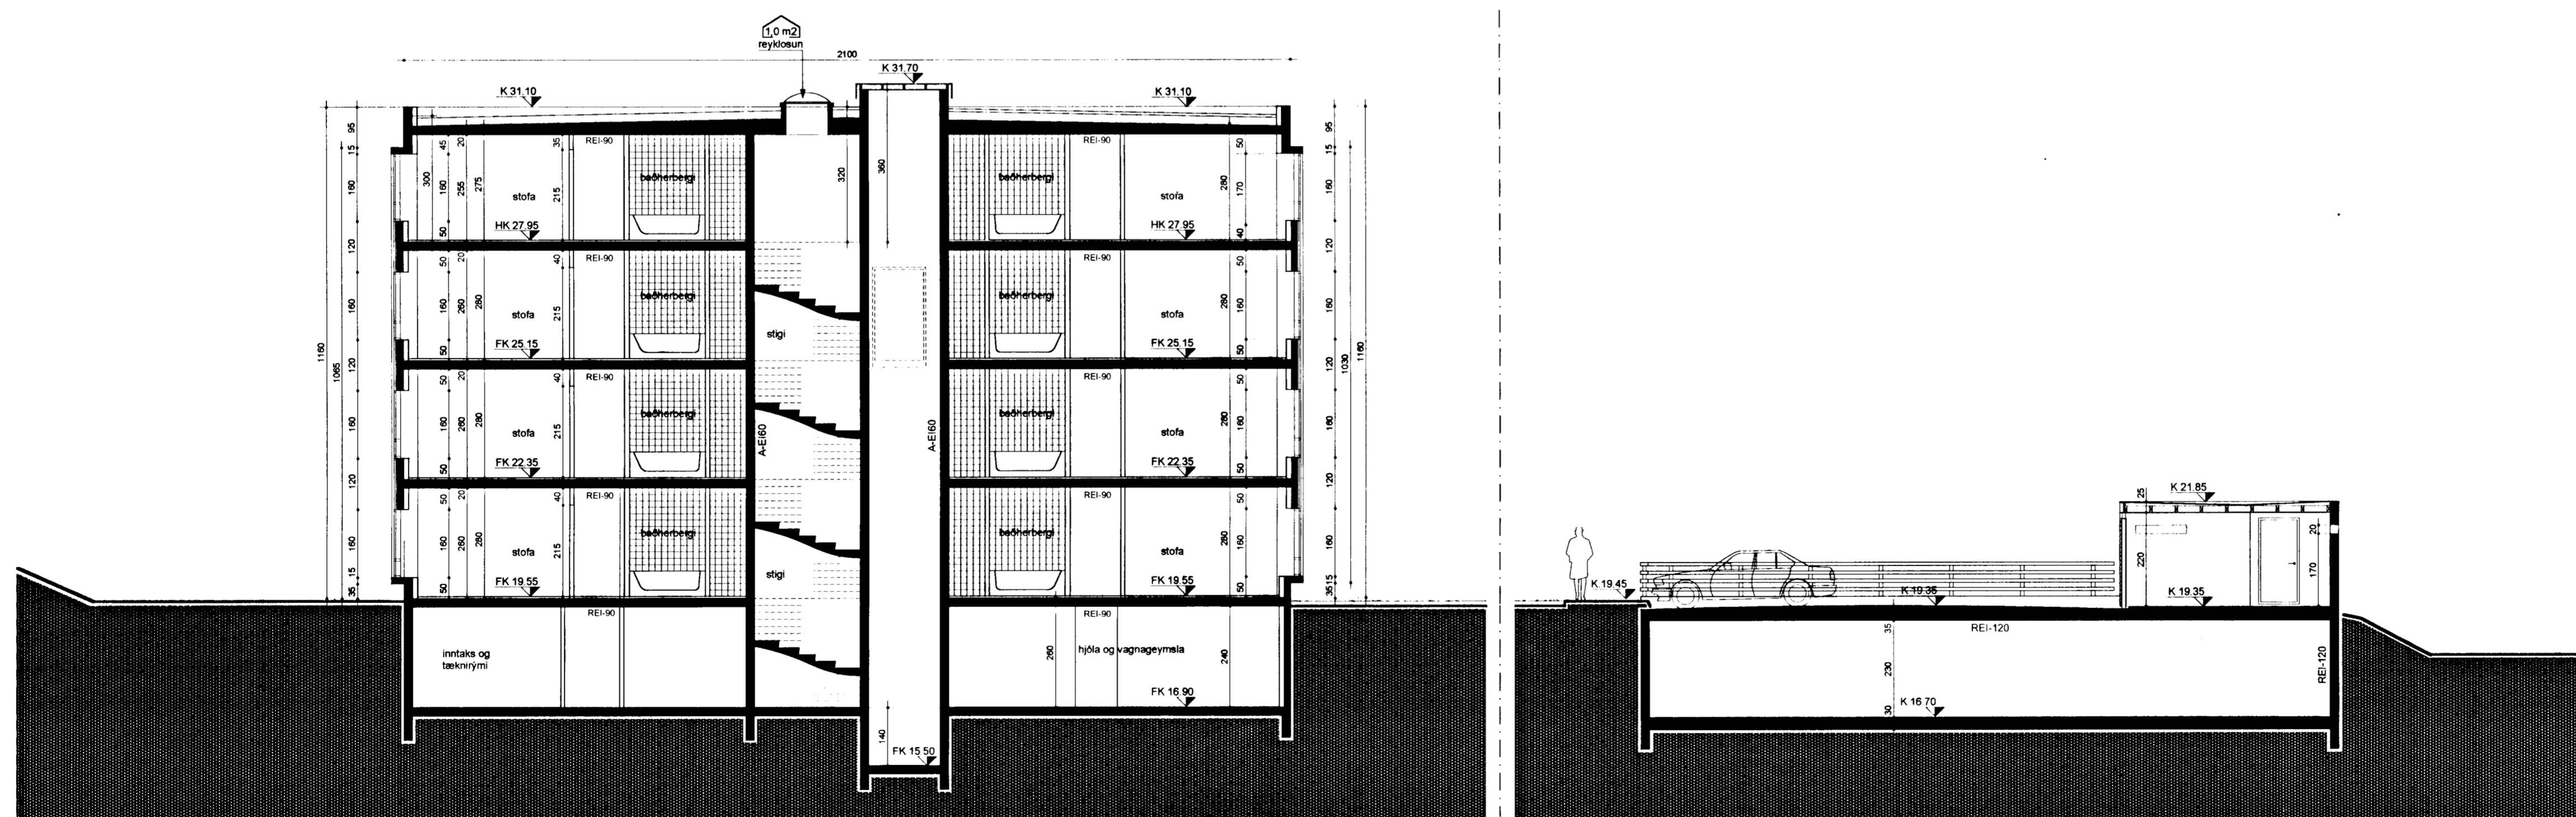

SNEIÐING BB

SNEIÐING BB

BREYTINGAR  
nr. dags. lýsing  
A 8.4.05. stækkun á gæymstúkjallara. Bilageymsla og sorptunnuskýli  
á þaki bilageymslu.

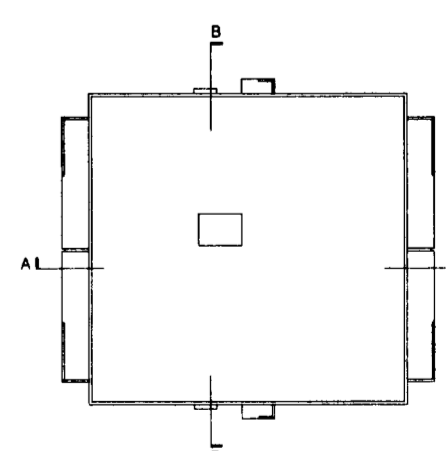

29/4/25  
Hafnarfirði  
6/2022

BERJAVELLIR 1 HAFNARFIRÐI  
ADALUPPRÁTTUR  
SNEIÐINGAR  
A-A OG B-B  
TEIKN NR. 104

VERK... 04-020  
KVAFÖ... 1:100  
D.A.S.S. 22.02.05  
T.E.I.K.N. Ö.SIG.  
TEIKN NR. 104

funks  
Telnoetofa Þingholtstræti 27 101 Reykjavík  
Sími: 552 6440 fax: 552 7661 email: funks@funks.is  
Anna Kr. Hjartardóttir arkitekt fal. kt: 150954-5989  
Ari Már Lúðvíksson arkitekt fal. kt: 060958-6459  
Ómar Sigurbjörgsson Innark. kt: 260958-4969