


GRUNNMYND 2 - 4. hæð Mkv 1:100 Stærð. = 572,3 m²

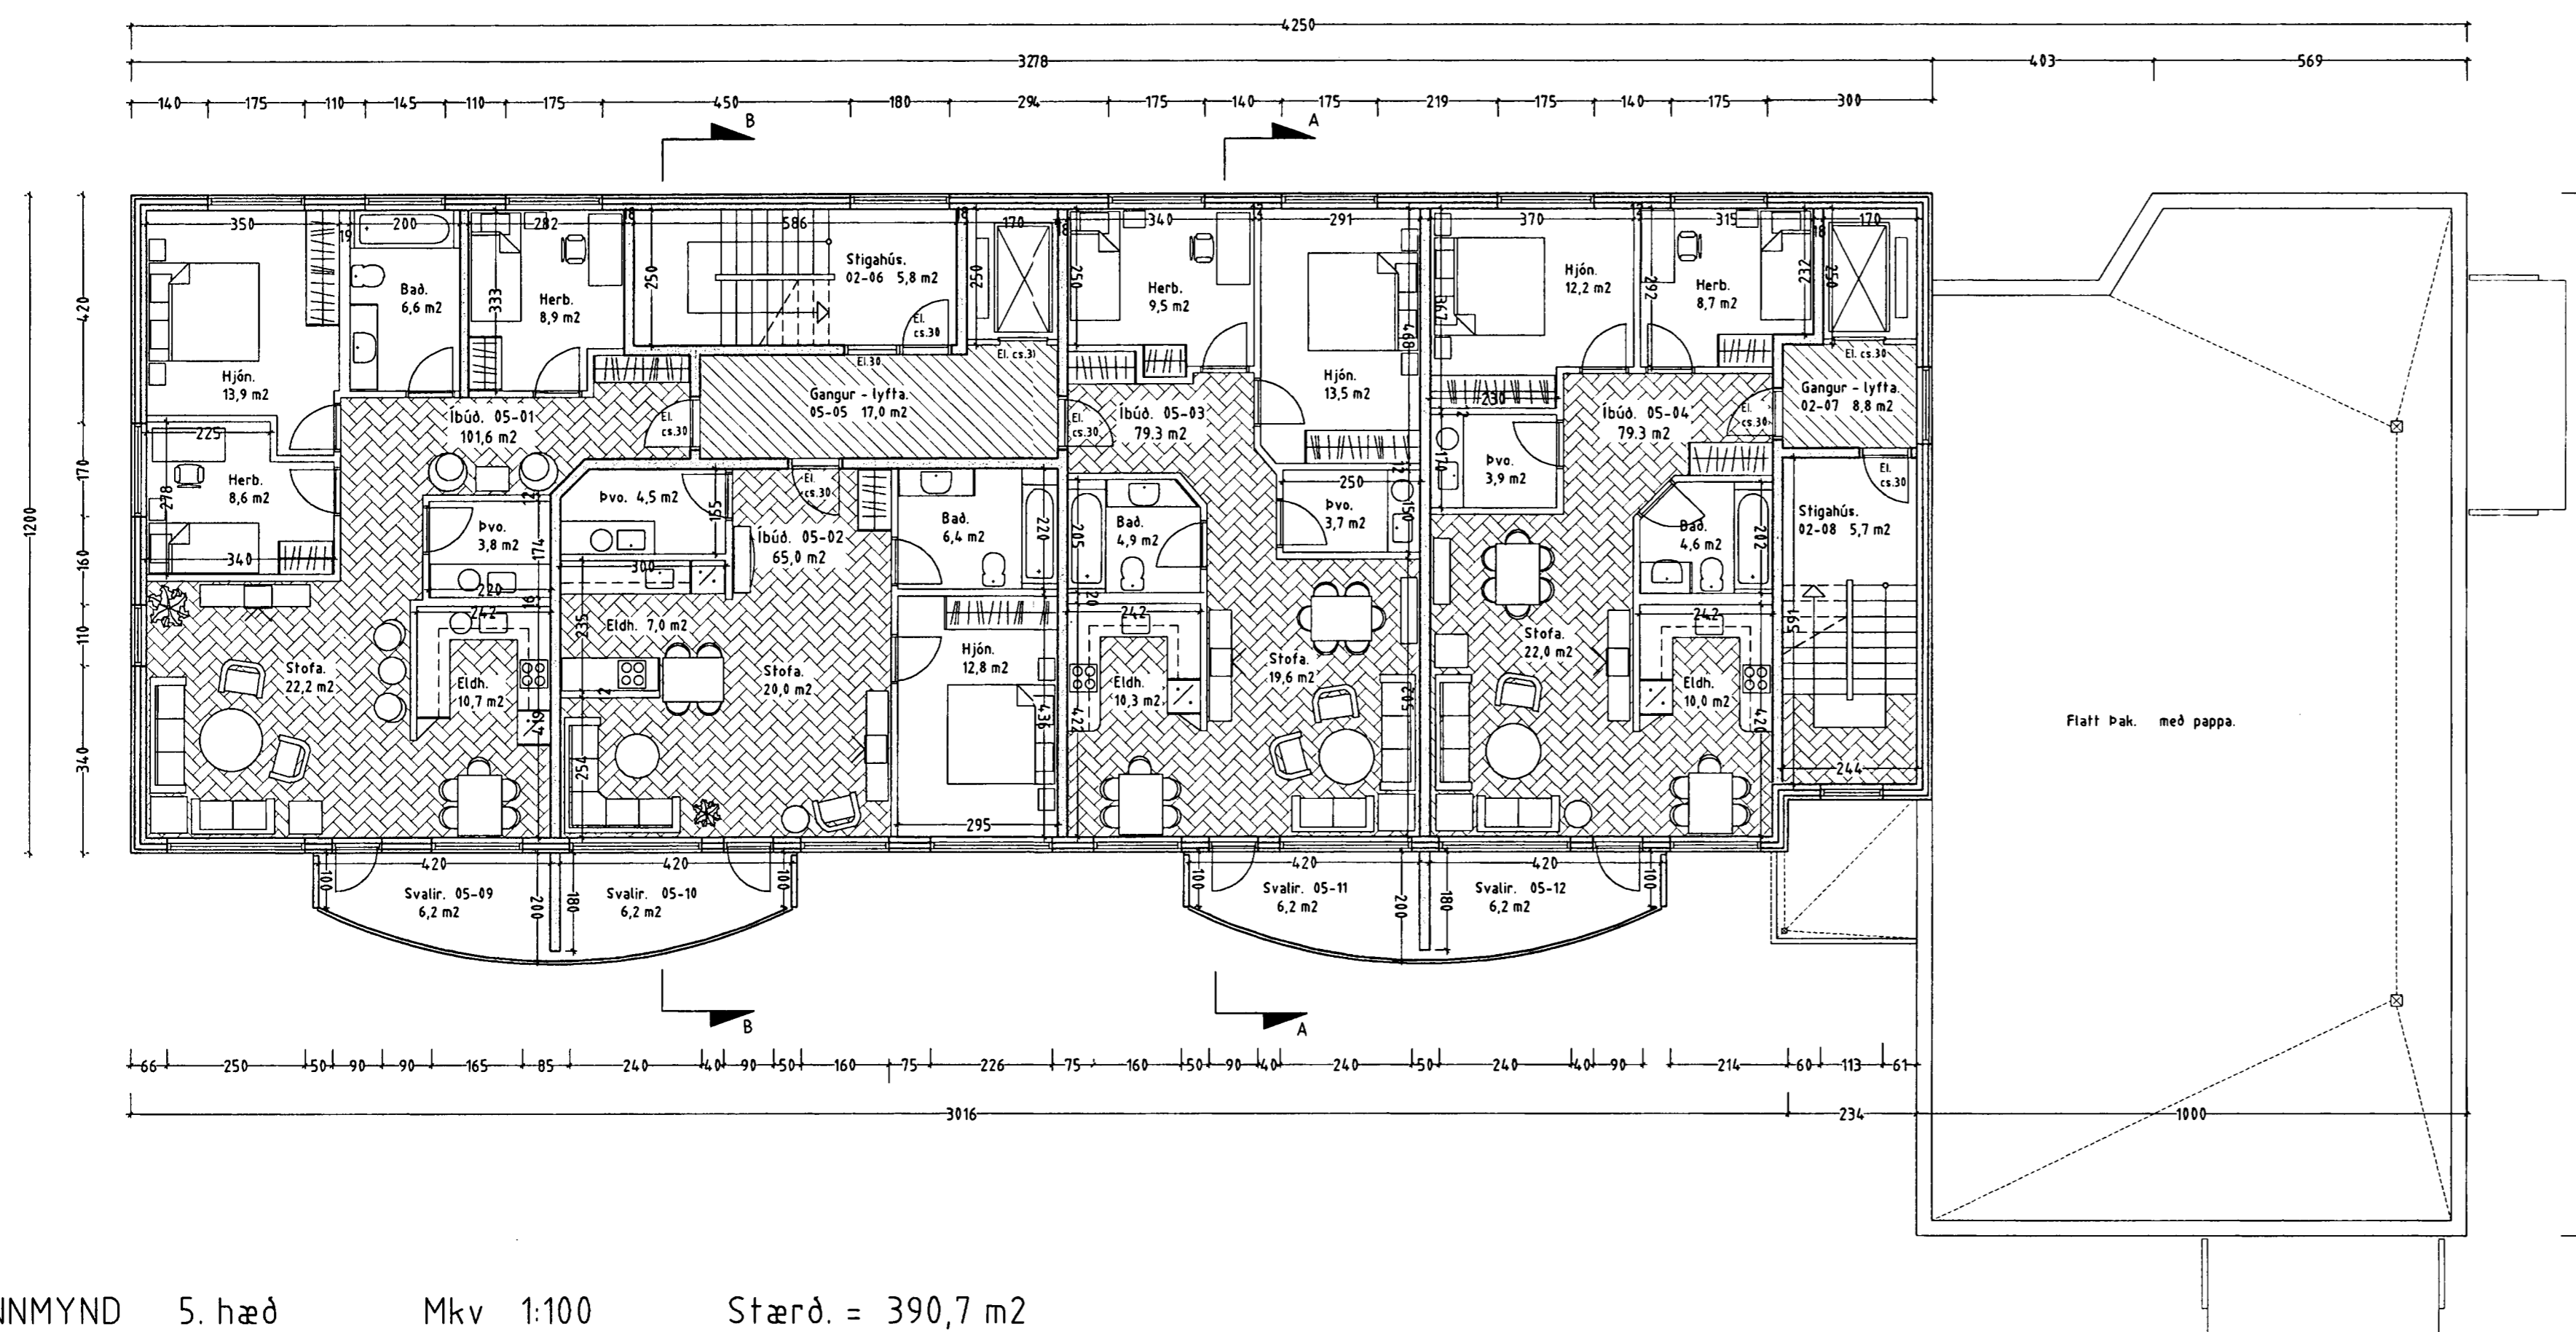

GRUNNMYND 5. hæð Mkv 1:100 Stærð. = 390,7 m²