


OFNATAFLA

BIRKIBERG 14 Hafnarfirði		Leyfileg- ofnasteró	A- B- C- -D	Herbergi Athugasemdir
Ofn nr	Wött	mm	Tenging	
101	2353	300 x 4200	A - D	STOFA
102	1705	300 x 3000	A - D	BORDSTOFA
103	1340	700 x 1300	A - D	ELDHUS
104	623	700 x 1300	A - D	BARNAHERBERGI
105	626	700 x 1300	A - D	ANDDYRI (GOLFHITI)
106	690	700 x 1000	A - D	ÞVOTTUR/GEYMSLA
107	1539	1500 x 500	A - B	ARINSTOFA (GOLFHITI)
108	899	700 x 1300	A - D	BARNAHERBERGI
109	600	700 x 1000	A - D	BADHERB. (GOLFHITI)
110	1022	700 x 1300	A - D	BARNAHERBERGI
111	1020	700 x 1300	A - D	HJONAHERBERGI
112	1306	700 x 1500	A - D	BILSKUR
113	1306	700 x 1500	A - D	BILSKUR

Samtals: 15029 Wött Eyjólfur Valgarðsson
Byggingateknifræðingur
Sími: 54793

Ath ! Öll mál athugist á staðnum í samráði við hönnuð.

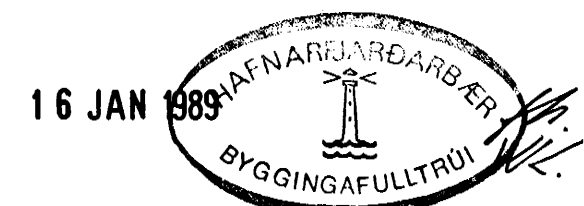

Eyjólfur Valgarðsson Byggingateknifræðingur	
BIRKIBERG 14	DRÆS JAN '89 MKV: 1:50
Grunnmynd Hitalagnir	REIKN EV TEIKN EV
Vatnslagni: Eyjólfur Valgarðsson	