



NR OFNS	STADSETNING	REIKNUD AFKOST w/h	TEGUND GERD (hæð)	VALD GERD (hæð)	LENGD cm	TENGING
01	:SNYRTING	257	:V-	56	60	AB
02	:FORSTOFA	782	:VKL+V-	70	80	AB
03	:ÞVOTTUR	577	:VKL+V-	70	60	CD
04	:BORÐKROKUR	2457	:VKM-/2	70	170	CBD
05 A	:BORÐSTOFA	1857	:VK-/2	35	60	AB
05 B			:VK-/2	35	80	CD
05 C			:VK-/2	35	60	CD
06 A	:STOFA	3209	:VK+C-	35	90	AD
06 B			:VK+C-	35	190	CB
07	:BAKINGANGUR	903	:V-/2	70	110	CD
08	:FJÖLSKYLDUHERB	1274	:VKM-/2	70	90	AB
09 A	:RÍLSKÓR	3463	:VKM-/2	63	250	ABD
10	:GEYMSLA	779	:V-	56	170	AD
11	:HERBERGI	779	:V-	56	170	AD
12	:HERBERGI	1230	:V-/2	56	170	AD
13	:FATAHERBERGI	310	:V-	35	90	AB
14	:HJÓNAHERB	1194	:V-/2	56	160	ABD
15	:BAÐHERBERGI	506	:HANDKLEDAOFN			
16 A	:GEYMSLA	2202	:VKL-/2	35	170	CD
16 B			:V-/2	70	110	AD
17	:HERBERGI	1301	:VKL-/2	35	170	AD
18	:ALRÞMI	1995	:VK+C-	35	170	CB
19	:VINNUHERBERGI	1638	:VK+C-	35	150	AD
20	:SNYRTING	177	:V-	49	60	AB

26890
ATHUGA SKAL MÁL Á STADNUM AÐUR EN OFNAR ERU PANTADIR.
ALLAR TENGINGAR AÐ OG FRA OFNUM ERU 10 MM.

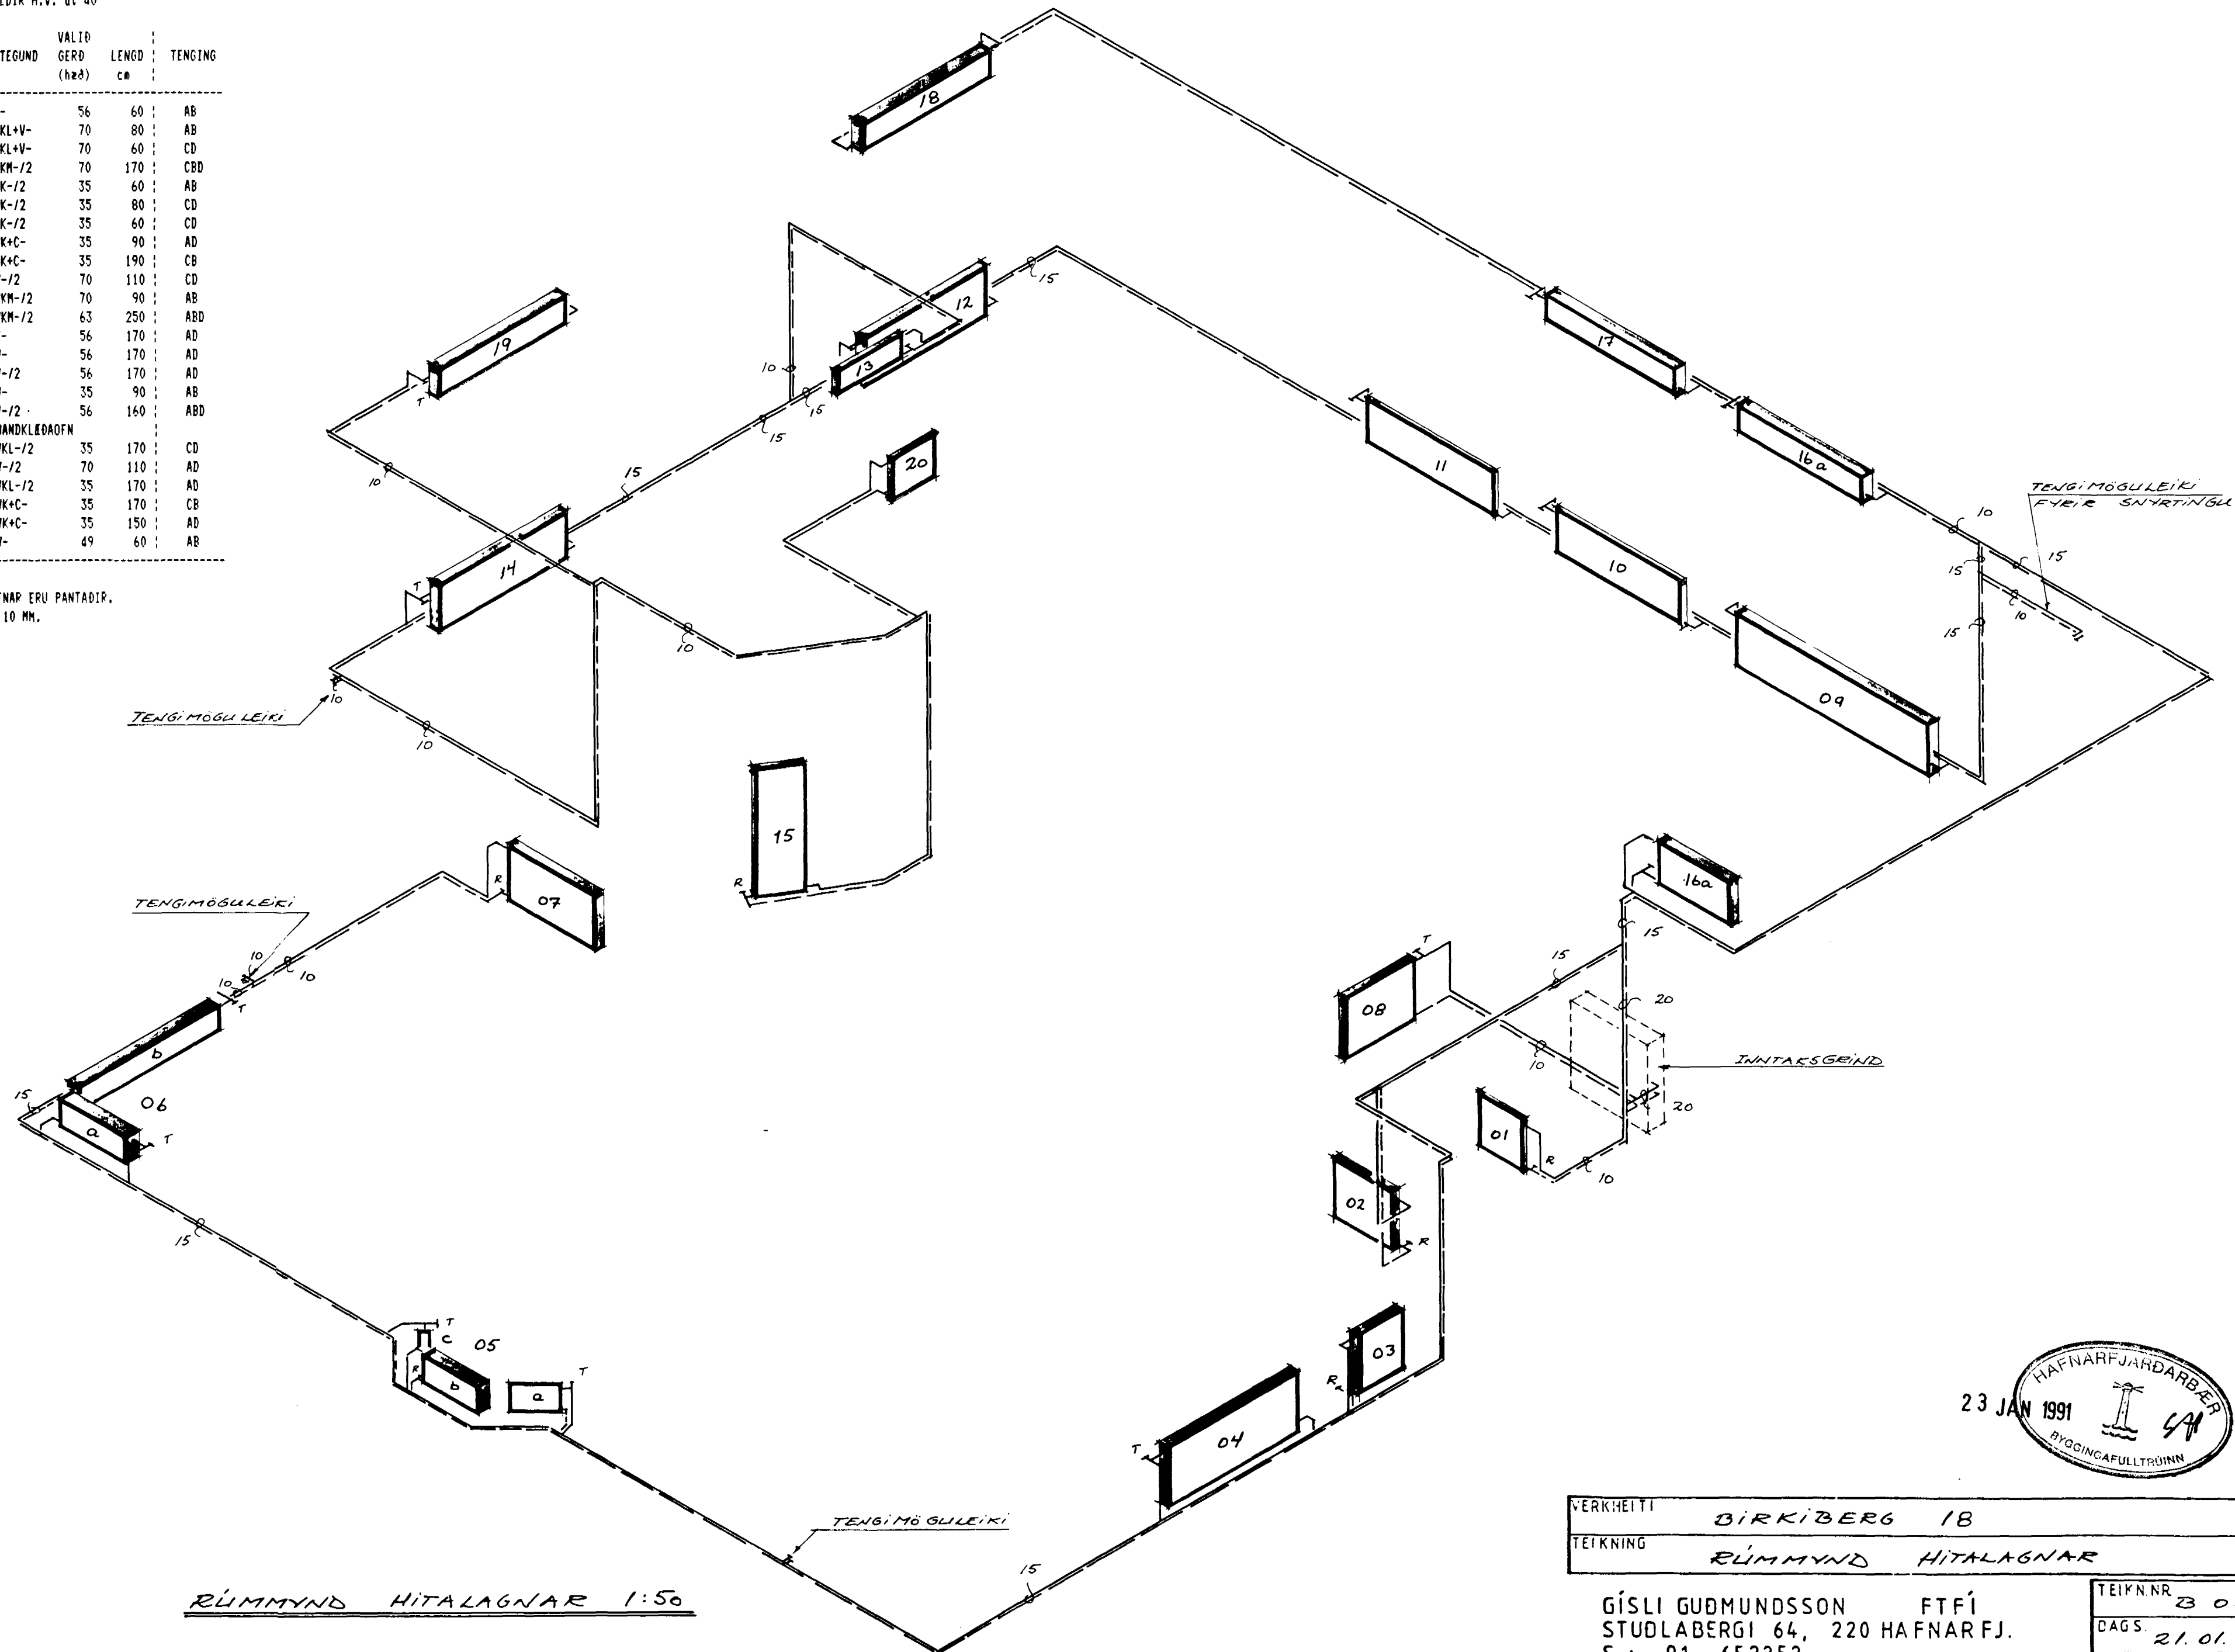

RÚMMYND HITALAGNAR 1:50

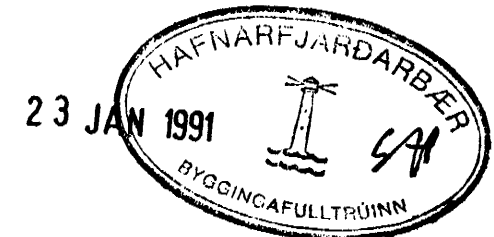

VERKHEITI	BIRKIBERG 18
TEIKNING	RÚMMYND HITALAGNAR
TEIKN.NR.	B 06
DAGS.	21.01.'91
HANNAÐ	GG
MKV	1:50

GÍSLI GUÐMUNDSSON FTFÍ
STUÐLABERGI 64, 220 HAFNARFJ.
S : 91-652252

Gísli Guðmundsson