


SPERRUR 50x200 60

9FIR ÖLL HORN KOMI DMF GATABAND 25x20  
NEGLIST / STÖÐIR MEG 1:5 HÖGBÓ 2x6 STK

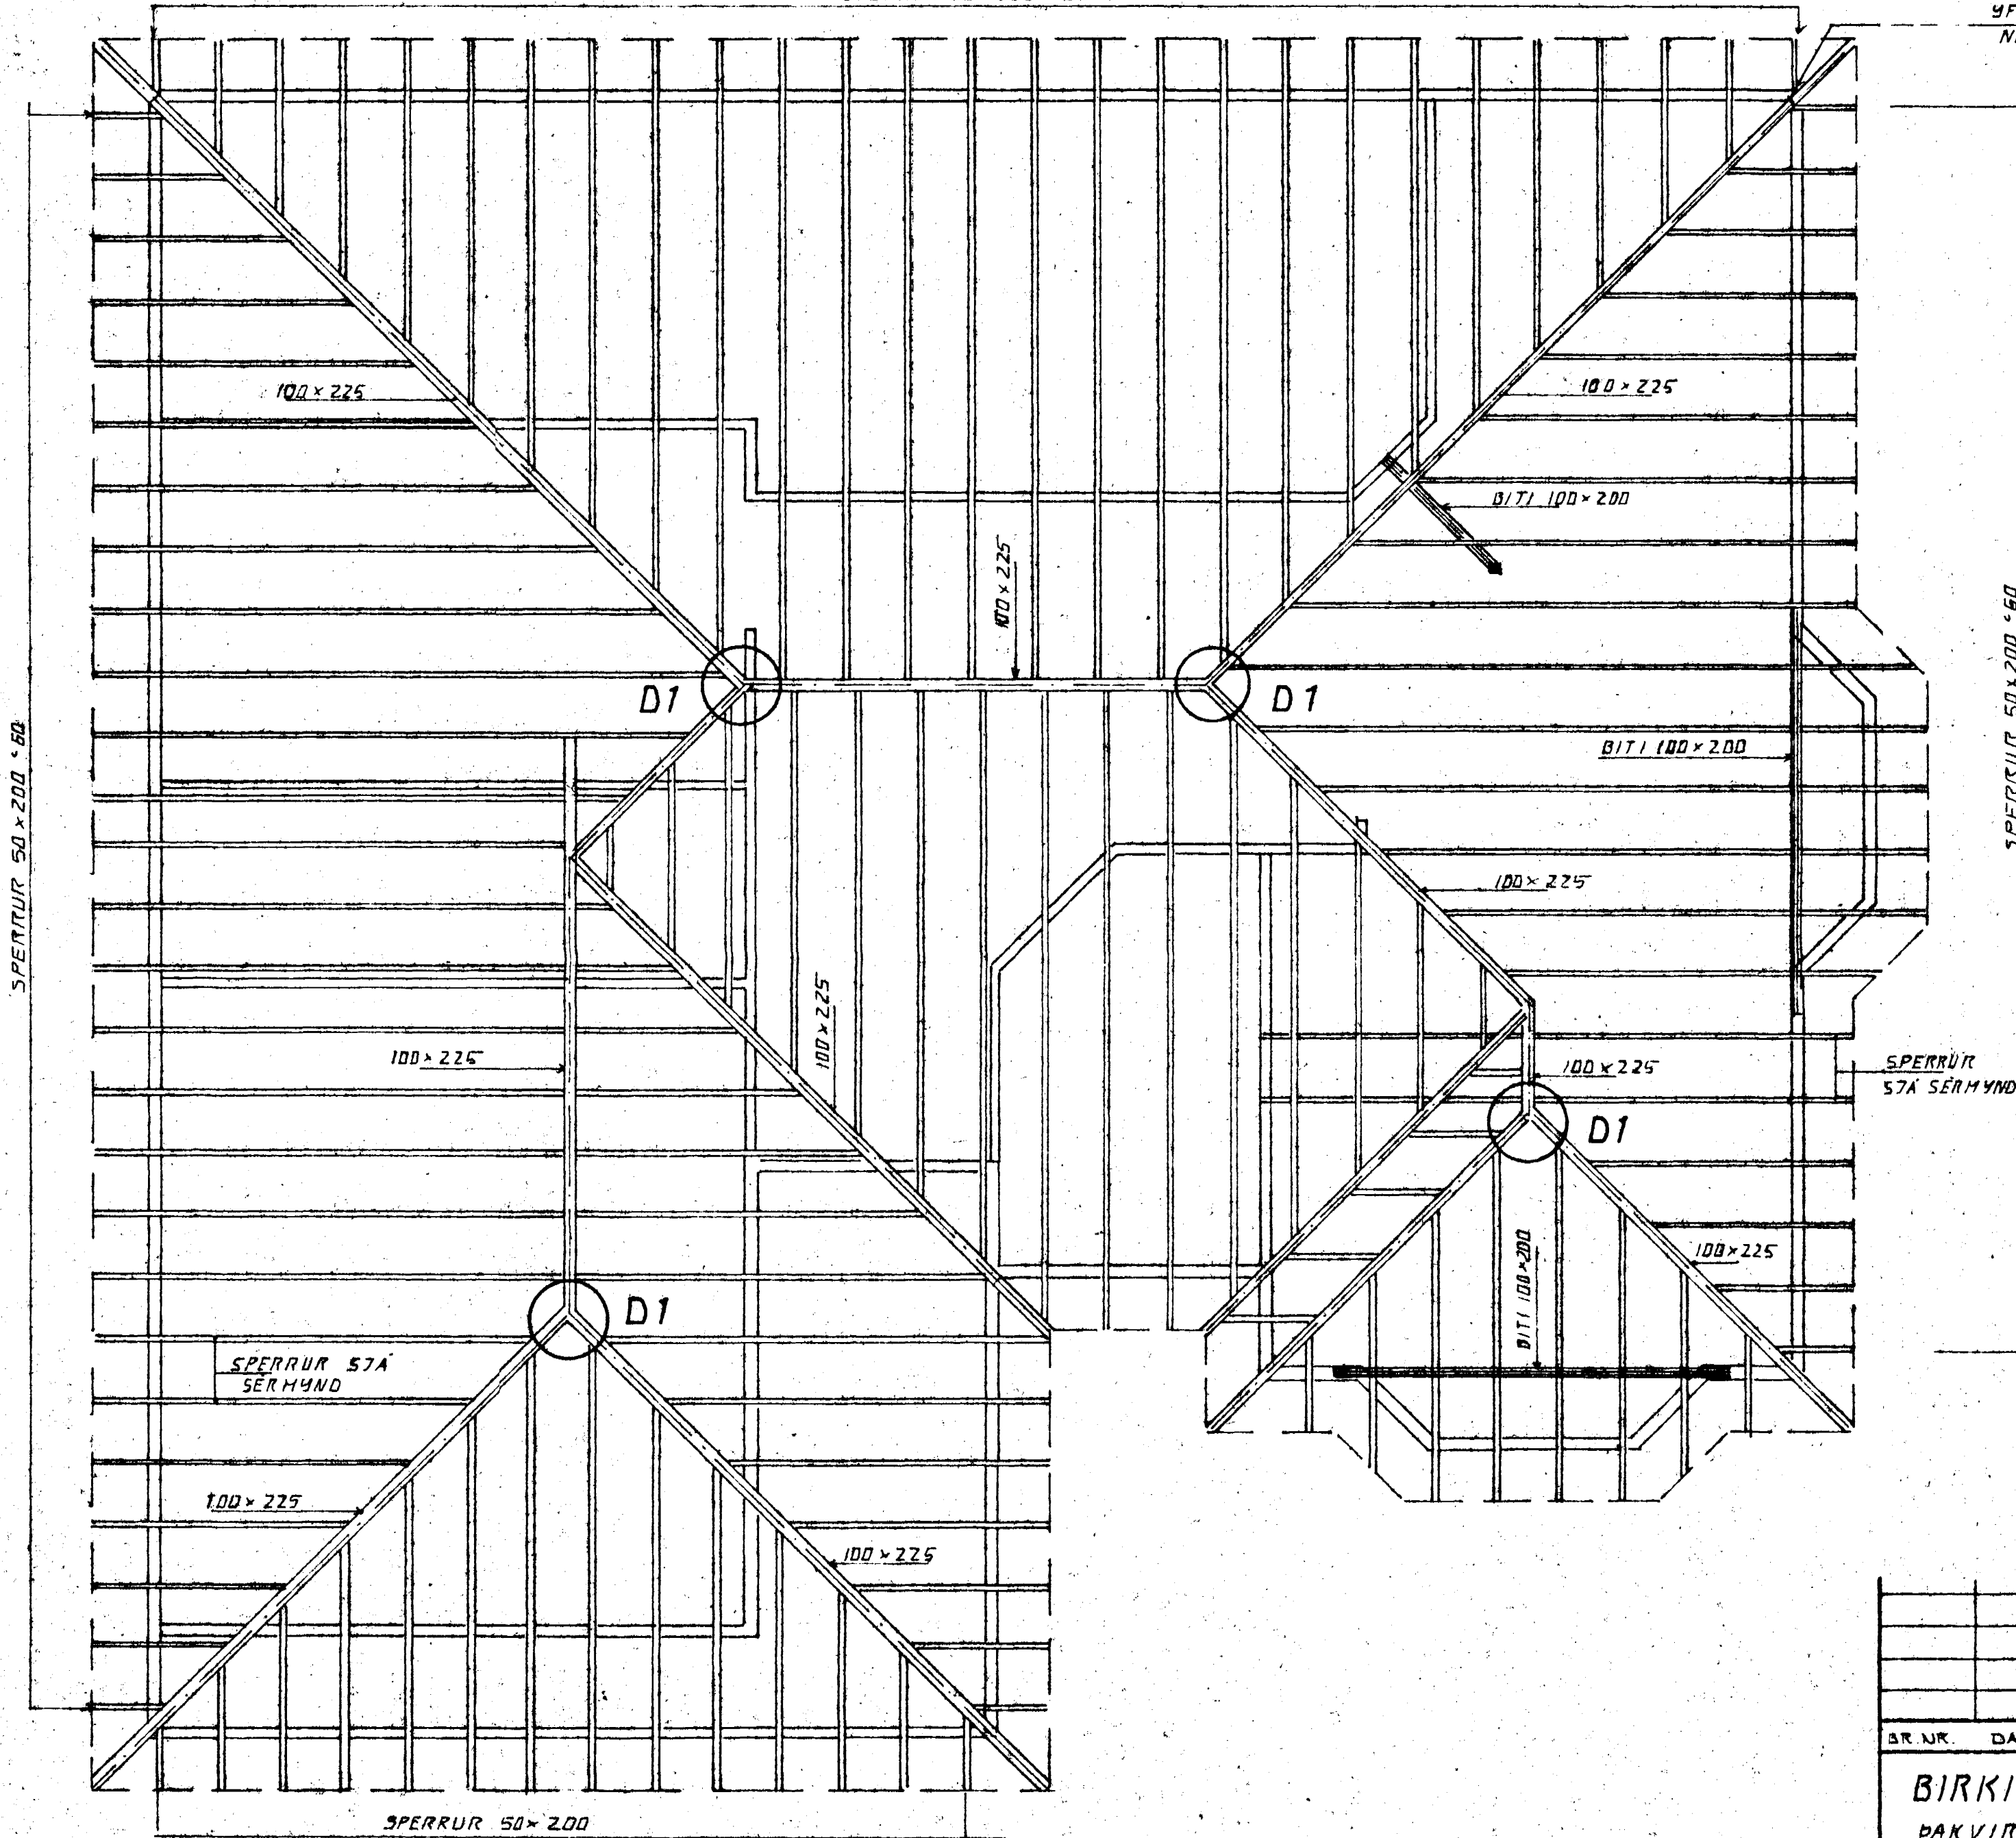

SPERRUR 50x200 60

SPERRUR 50x200 60

SPERRUR 57A SÉRMYND

SPERRUR 57A SÉRMYND

GRUNNMYND 1:50



BR. NR.	DAGS	EÐLI BREYTINGAR	SIGN.
BIRKIBERG 26, HAFNARFIRÐI			DAGS
ÞAKVIRKI, GRUNNMYND			OKT. 88
HELIKV. 1:50			HANNAÐ
SIGURÐUR ÞORLEIFSSON, TEKNIFRÆÐINGUR F.T.F.I.			4.21
STRANDGÖTU 11, HAFNARFIRÐI, SÍMI 54751			TEIKNAD
			4.21
			VERK NR.
			8835
			BLAD NR.
			1-07