


OFNATAFLA ΔT 40°C

Ofn nr.	Afl w	Gerð	Hæð	Lengd	Stúta- staðs.	Ofn- lokar
101a	704		300	1200	CD	RA-N
101b	1888		300	2200	CD	FJVR
101c	704		300	1200	CD	RA-N
101d	586		300	1000	AB	RA-N
102	1256		600	2600	AB	RA-N
103	950		600	1200	CD	FJVR
104	3146		600	4000	CD	FJVR
105	1124		600	1200	CD	FJVR
106	562		600	800	CD	FJVR
107	1298		600	1200	AB	RA-N
108	866		600	1200	AB	RA-N
109	866		600	1200	AB	RA-N
110	1124		600	1200	AB	FJVR
111	1426		600	1800	AB	RA-N
112	1256		600	2600	CD	RA-N

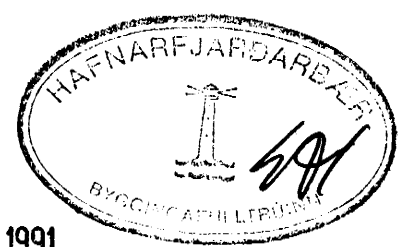

28 OCT 1991

Birkiberg 28		Verkþjónusta Armanns Johannesson
Grunnmýnd hæðar. M. 1.50		Bæjarhrauni 8
OFNATAFLANIR		
		Teikn. 27 / for Samp 27 sk. 91

L2.