
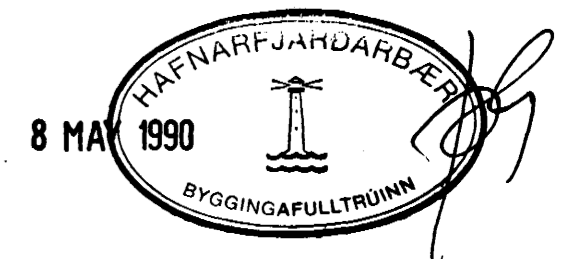
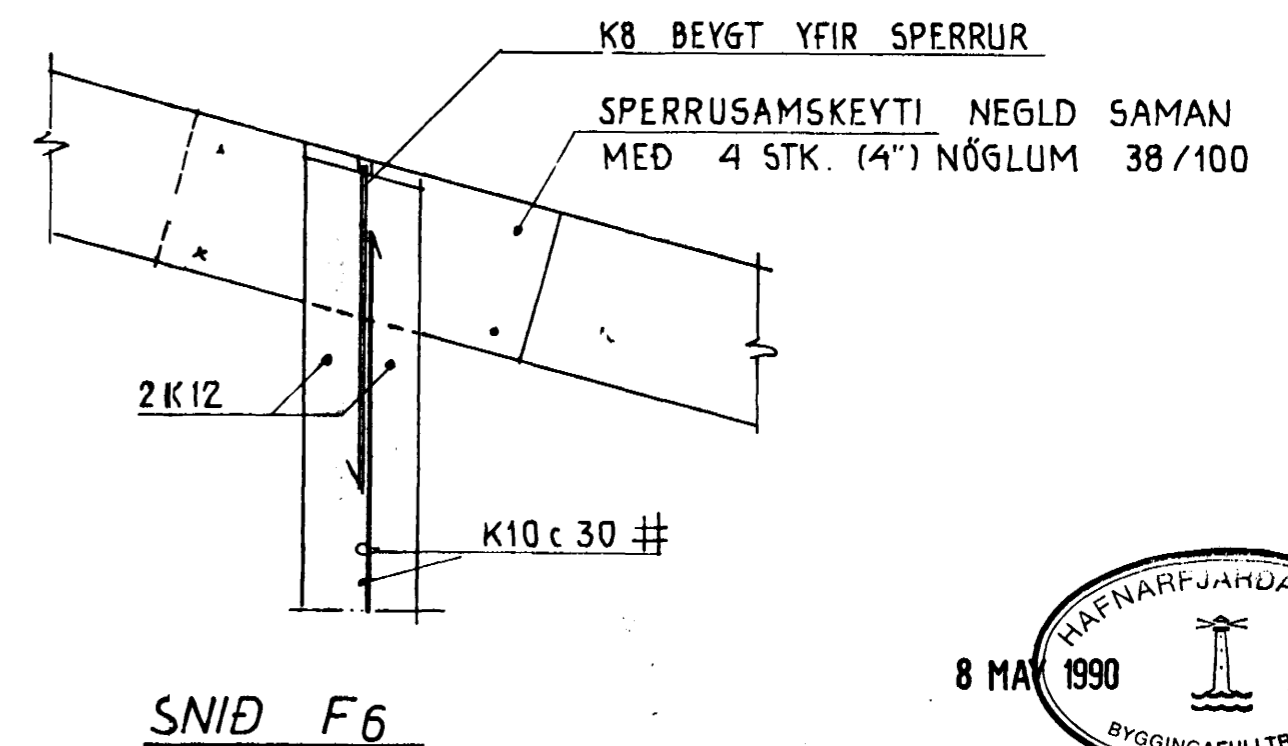


STÖÐIR S3 (2 STK.) BENDIST
EINS OG STÖÐIR S2.

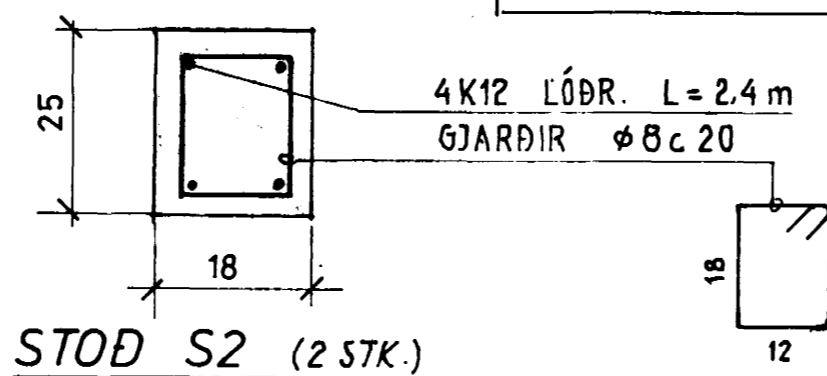

		BIRKBERG 30, HAFNARF.	
		ÞAK OG VEGGIR EFRI HÆÐ SÉRHLUTAR	
PORKELL JÓNSSON tæknifræðingur ftfi Strýtuseli 8 · 109 Reykjavík Nnr. 9662-3054 · 75945		DAGS. 24. 04. '90	KVARDI 1:10
		TEIKN / REIKN. Porkell Jónsson	VERK NR. BL. NR. BR. 8967 6