




SNID E-E 1:20

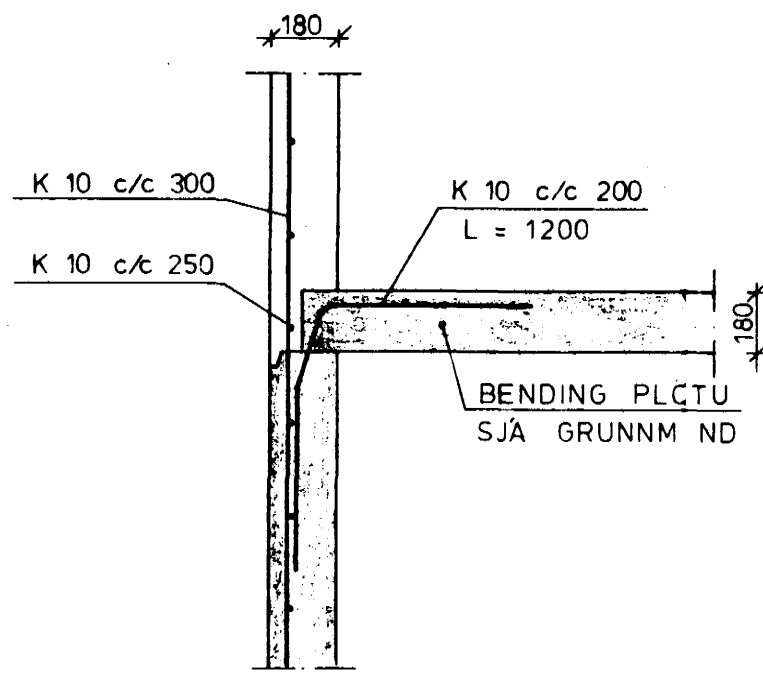


SNID A 1:20

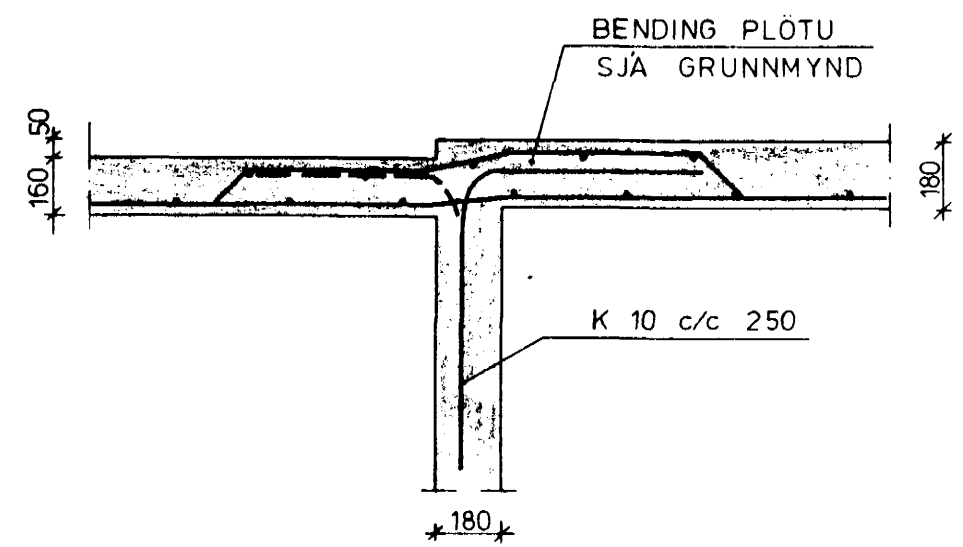

SNID B 1:20

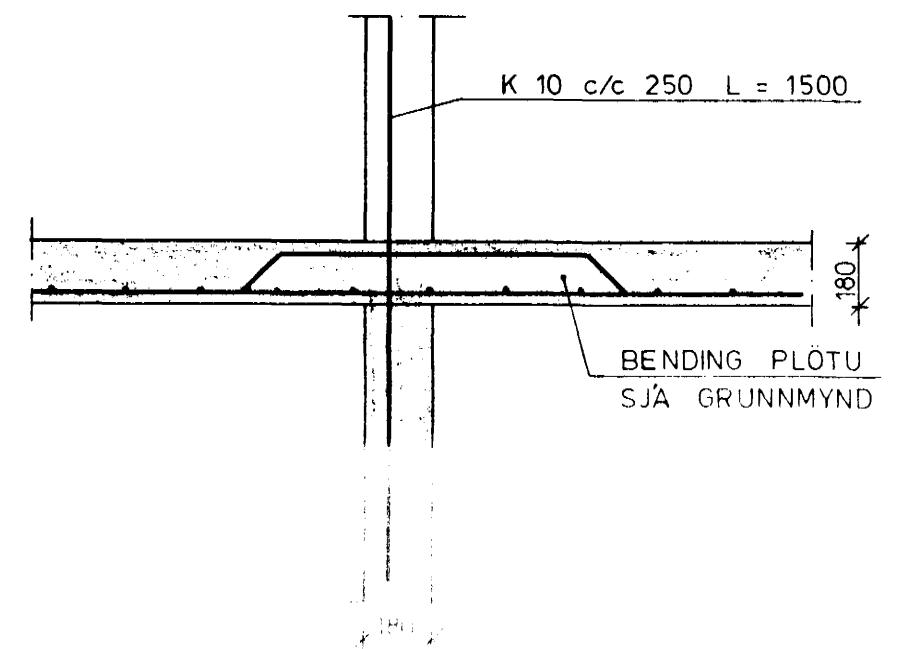


SNID C 1:20

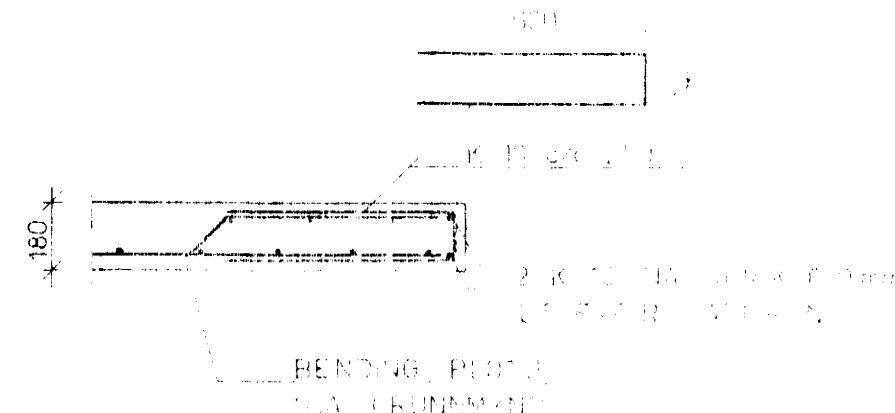

SNID D 1:20

GRUNNMYND JARDHÆÐAR 1:50

SP...
 ÖSKAR ÞORSTEINSSON
 BIRKIBERG 34, HAFNARFIRÐI
 STEYPTAR PLÖTUR, GRUNNMYND OG SNID

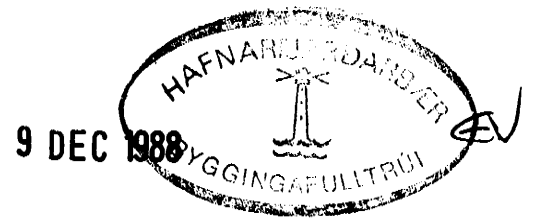

ÖSKAR ÞORSTEINSSON	M.T.F.I.	13
BIRKIBERG 34, HAFNARFIRÐI		
STEYPTAR PLÖTUR, GRUNNMYND OG SNID		
teikr.	stfr.	1/50