




GRUNNMYND 1:50

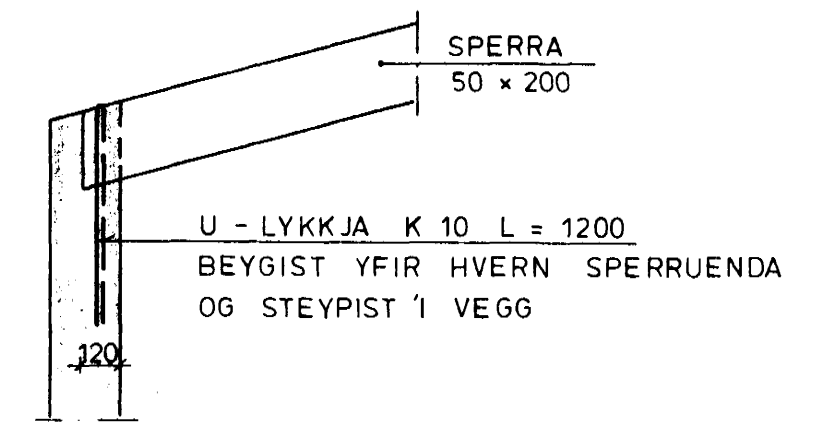


SNID A 1:20

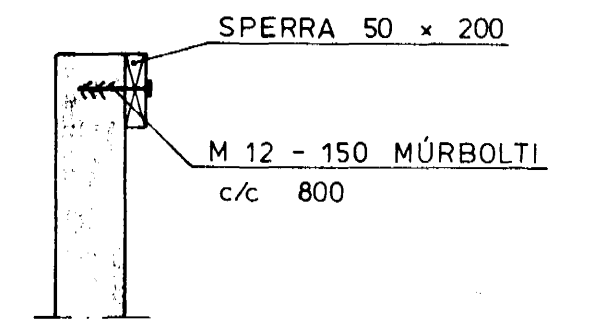


SNID B 1:20

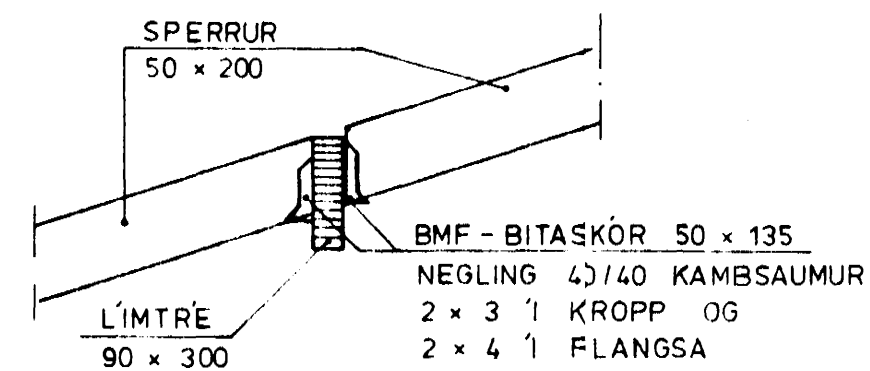

SNID C 1:20

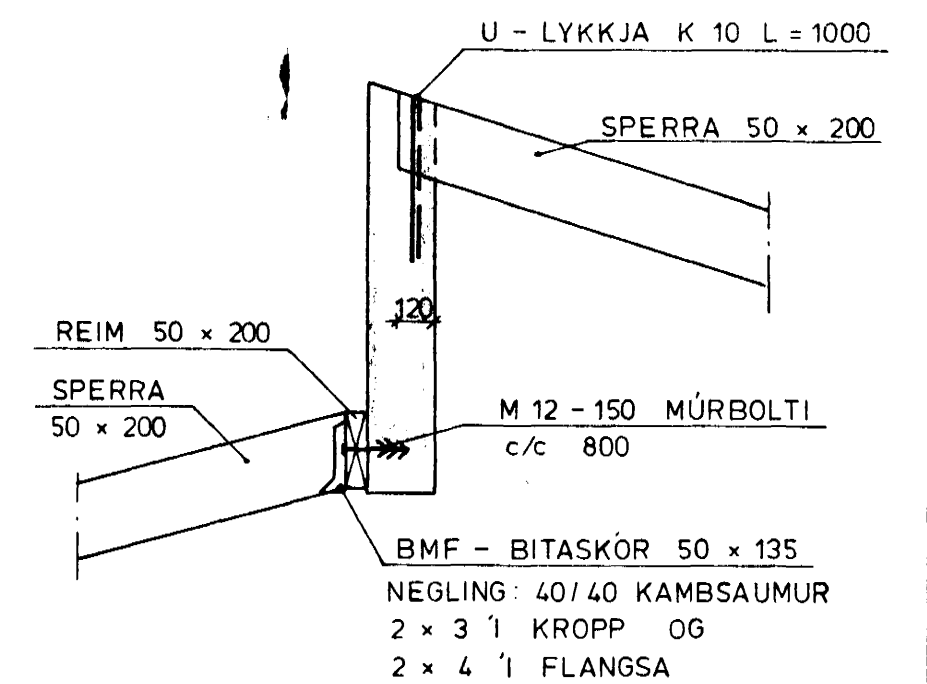


SNID D 1:20

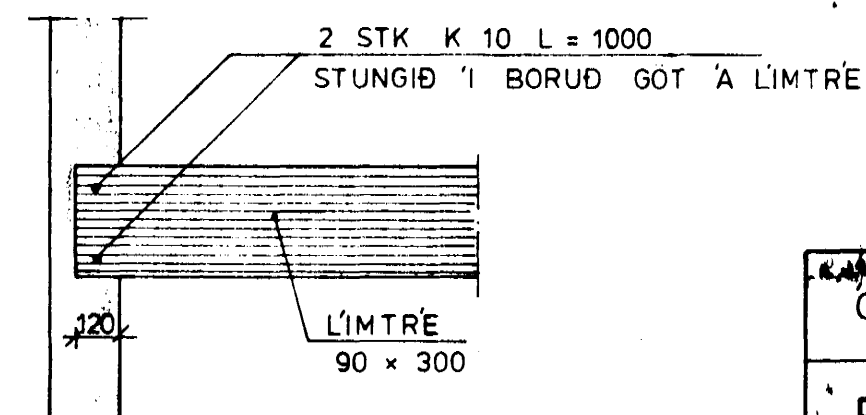

SÉRMYND I 1:20

LÓÐRETT SNID

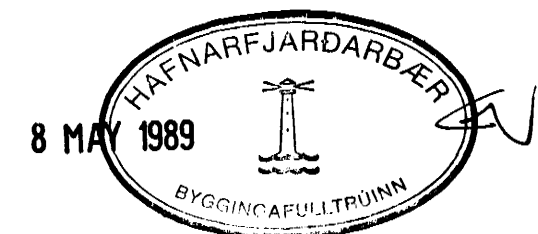

OSKAR ÞORSTEINSSON MTFÍ		Teikn.nr.
BIRKIBERG 34, HAFNARFIRÐI		Mkv. 1:50 1:20
ÞAK, GRUNNMYND OG SNID		Dags. DES. '88
Hornt.	Teikn.	Yfirt.
<i>[Signature]</i>	<i>[Signature]</i>	<i>[Signature]</i>
Samb.		<i>[Signature]</i>