


DRÖG 1:40°C

DRÖG NÚM.	REIKNING HITTA P KCAL/KLST	MARKS LENGD MM	MARKS HÆD MM	STAÐA STUÐA	STÆÐ STUÐA MM
101	3200	3000	700	C-D	10
102	773	2000	700	A-B	10
103	773	2000	700	C-D	10
104	1441	1500	700	C-D	10
105	881	2400	700	A-B	10
106	1221	1900	700	C-D	10
107	1145	2000	700	A-B	10
108	1397	1500	700	C-D	10
109	410	700	700	C-D	10
110	380	700	700	A-B	10
111	856	1000	700	A-B	10
112	731	1000	700	C-D	10
201	1114	1500	700	A-B	10
202	1504	3700	700	C-D	10
203	2017	3300	700	C-D	10
204	5060	3900	700	A-B	10

SKÝRINGAR.  
 ÖLL ÖNEFND MÁL ERU Í MM  
 STA SKÝRINGAR A TELKN. 200

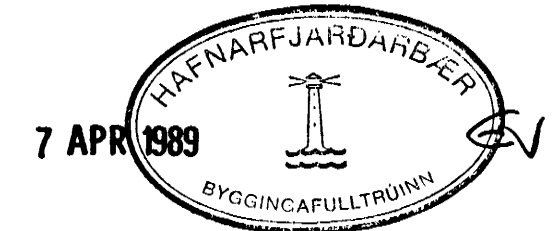

BIRKIBERG 36 HAFNARFJÖRÐUR	DRÖG 07.03.89	DRÖG 28.03.89
HITA-ÖG NEYSLUVATTIÐSLETTIR L.M.ÖD G-RUNNMYND - DRÖG TAFLA	M.K.V. 1.1.80	TEK.N. 207
HAÐHAF. SIGURDUR ÁSDÓTTIR FÍRMANÐI 28 260 NÍJARDVÍK SÍM. 92-15105	SAMR. BRUNNÓLFUR EUDMUNDSSON VERKT. HILDRYGGI 74 260 NÍJARDVÍK	
HAÐHAF. Sigurður Ásdóttir	SAMR. Gunnar Guðmundsson	