
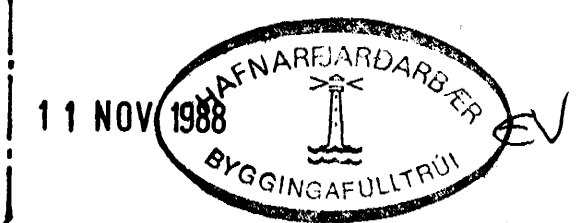
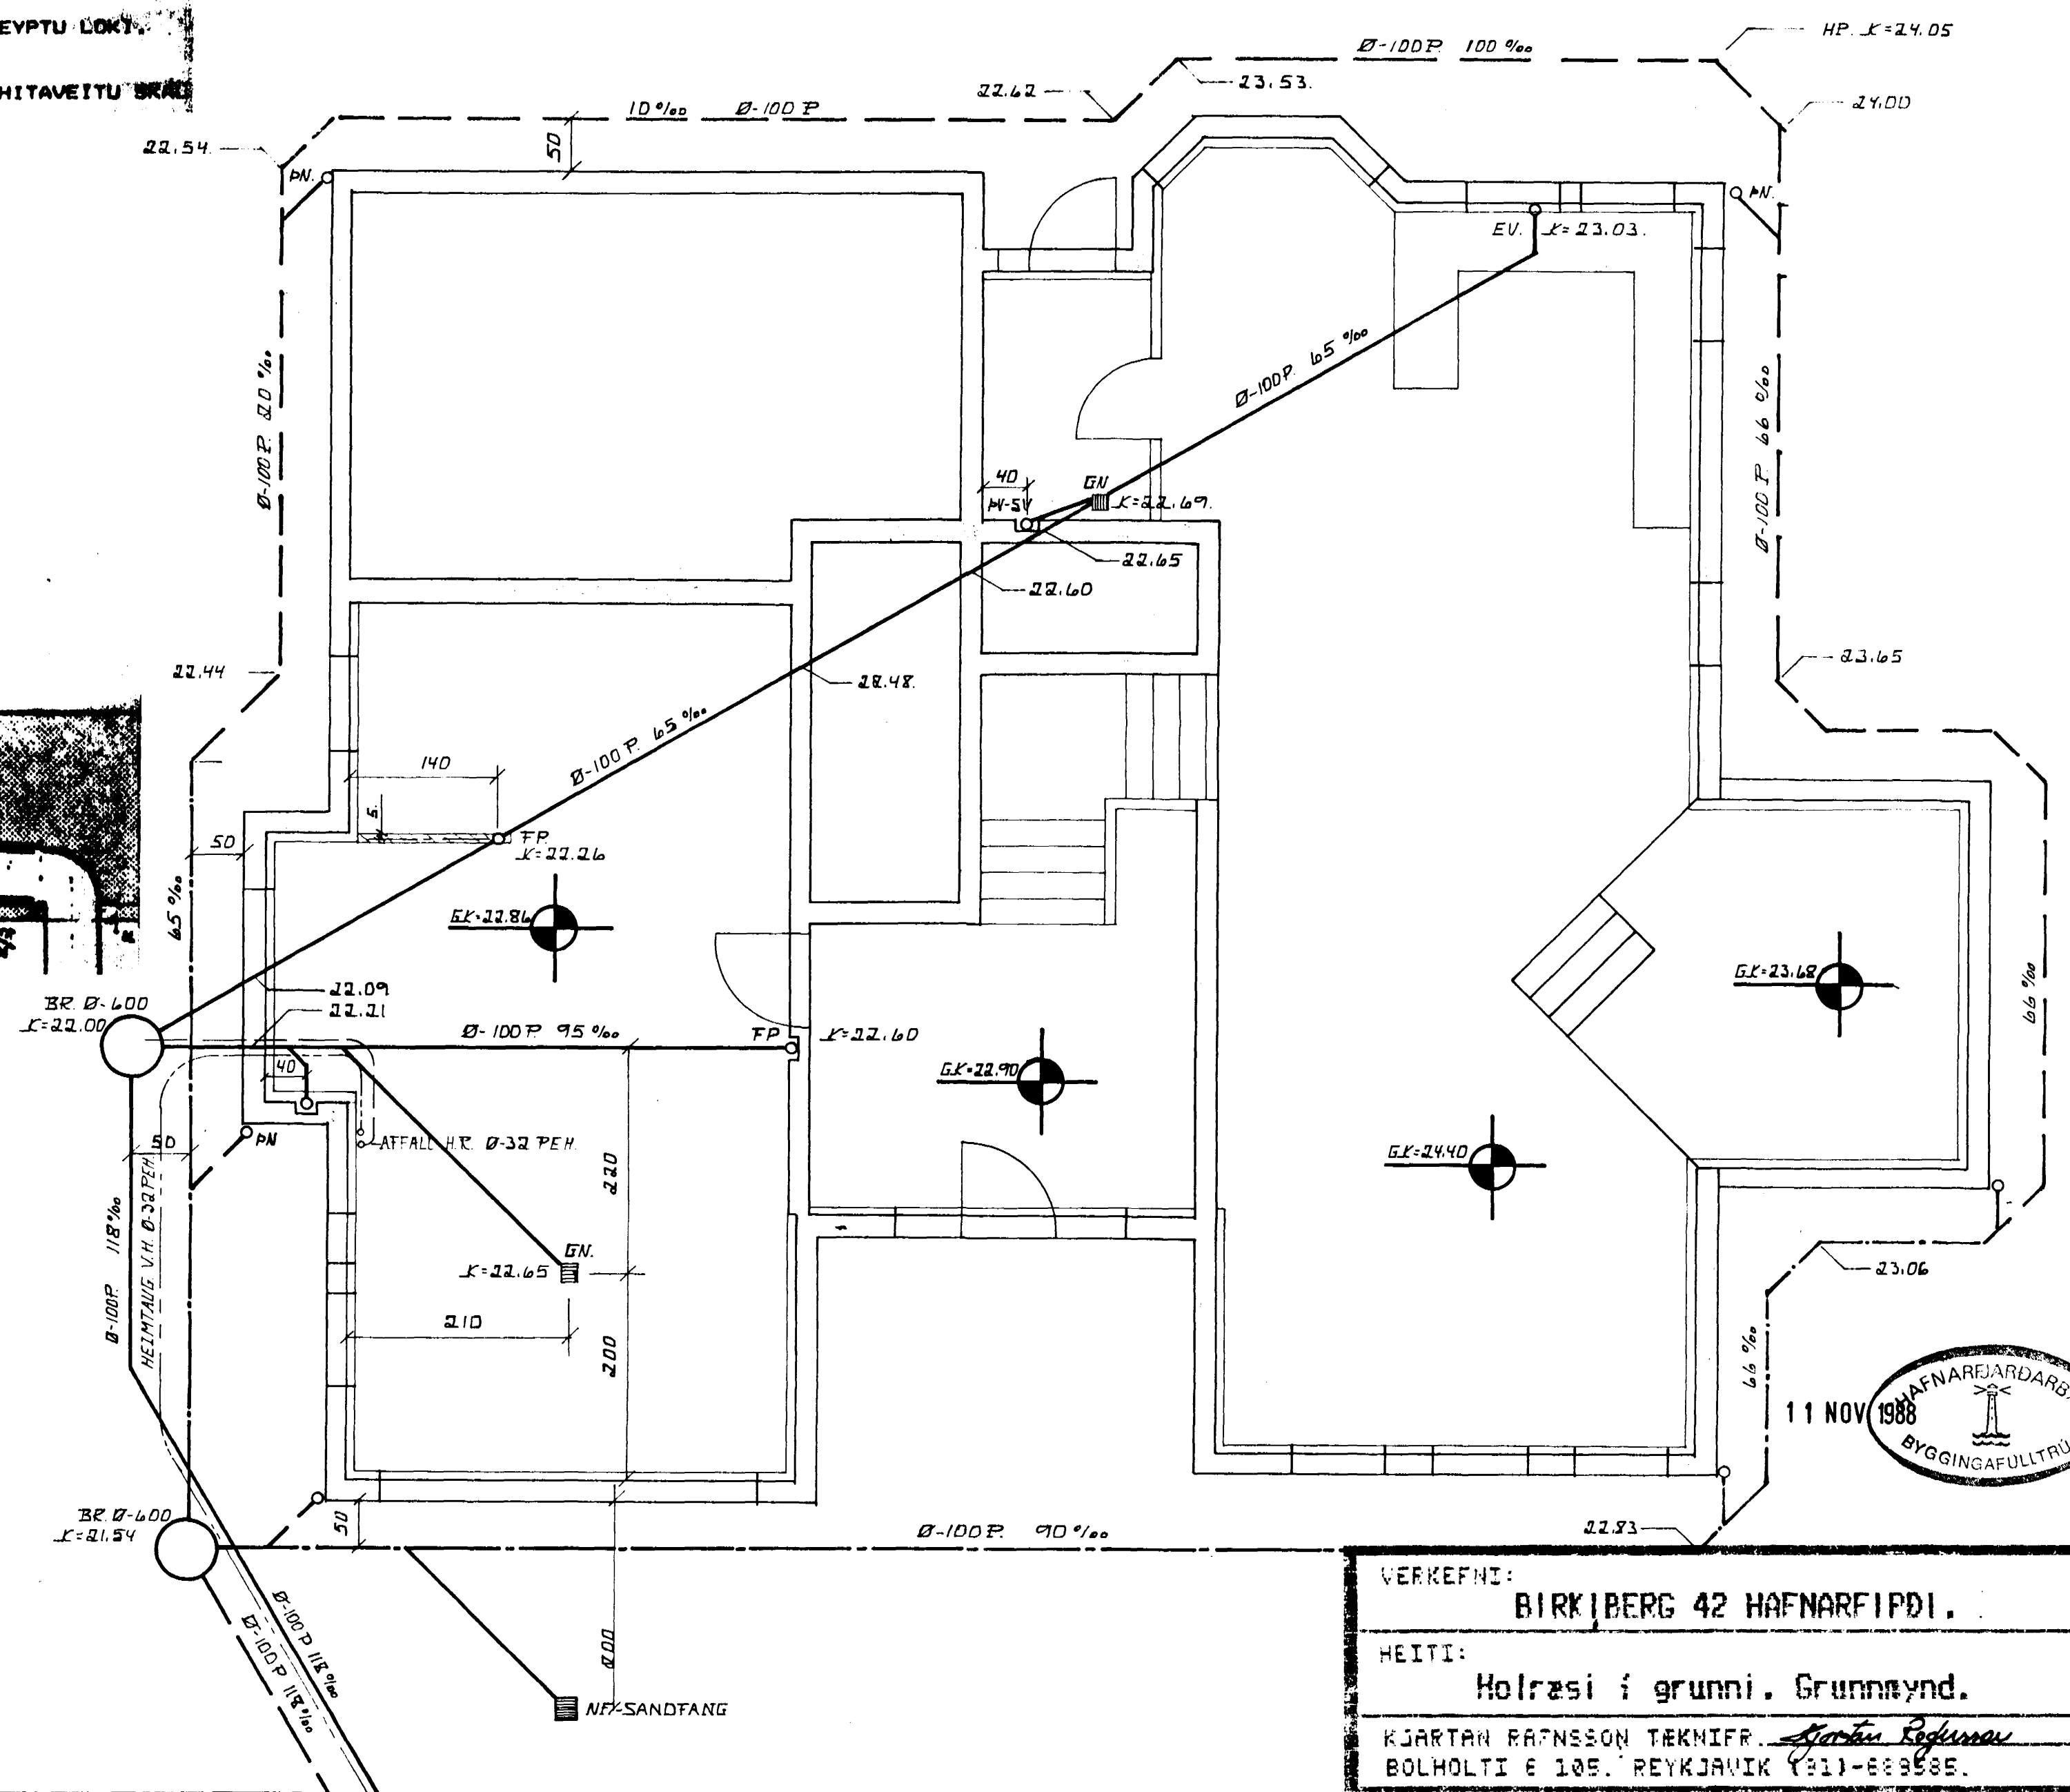
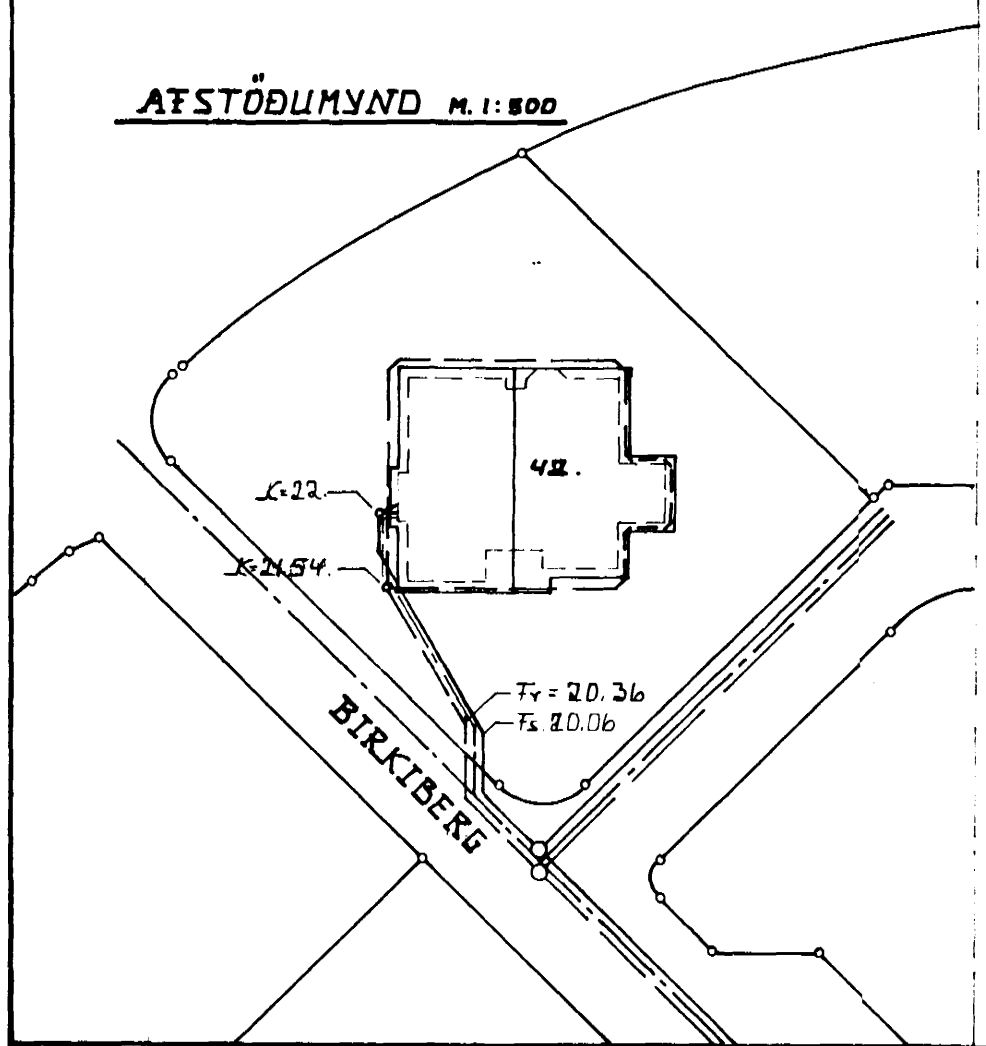


SKYRINGAR:

- SKOLP, REGNVATNS OG JARUVATNSLAGNIR ERU PVC PLASTRÖR, MERKT P A TEIKNINGUM.
- UMMVERFIS SKOLP OG REGNVATNSLAGNIR SKAL KOMA 10 CM SANDLAG. UNDIR JARUVATNSLAGNIR SKAL EINNIG KOMA 10 CM SANDLAG, EN YFIR 15 CM MALARLAG. STEINASTERD 2-20 YFIR MALARLAGID SKAL BREIDA 50 CM PLASTDUK.
- BRUNNAR ERU Ø-600 P. EDA Ø-600 ST. MED STEYPTU LÖKT. UNDIR BRUNNA SKAL STEYPA 10 CM
- UMMVERFIS NEYSLUVATNSHEIMED OG AFRENNBLI HITAVEITU SKAL KOMA 10 CM SANDLAG.
- MERKINGAR:

- SKOLPLÖGN.
- REGNVATNSLÖGN.
- JARUVATNSLÖGN.
- BRUNNUR.
- FN. ÞAKNIDURFALL.
- FP. FALLPIPA.
- NF. NIDURFALL.
- GN. GOLFNIÐURFALL.
- VS. VATNSSALERNI.
- HL. HANDLAUG.
- EV. ELDHUSVASKUR.
- SV. SKOLVASKUR.
- BK. BADKARI.
- ST. STURTA.

TEIKNINGAR

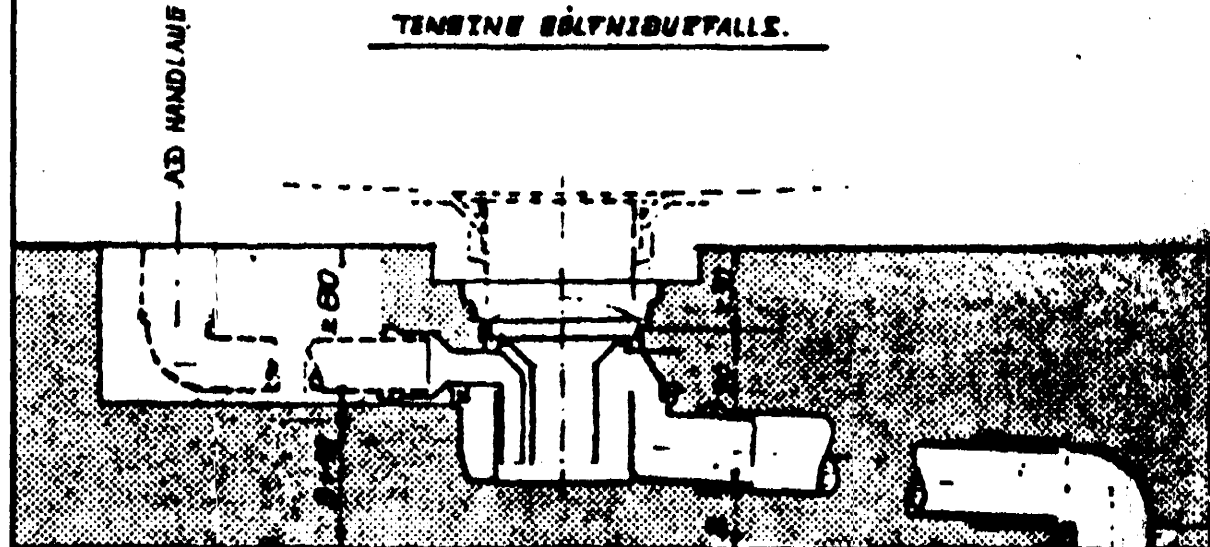

VERKEFNI:	BIRKIBERG 42 HAFNARFÍÐI.	DAGS:	01-11-1988
HEITI:	Holræsi í grunn. Grunnmynd.	KVARTI:	1:50/500.
KJARTAN RAFNSSON TEKNIFR.	<i>Stefán Rafnsson</i>	REIKN:	K. P.
BOLHOLTI 6 105. REYKJAVIK (01)-669535.		TEIKN:	K. P.