




SNID 1-1 1:20

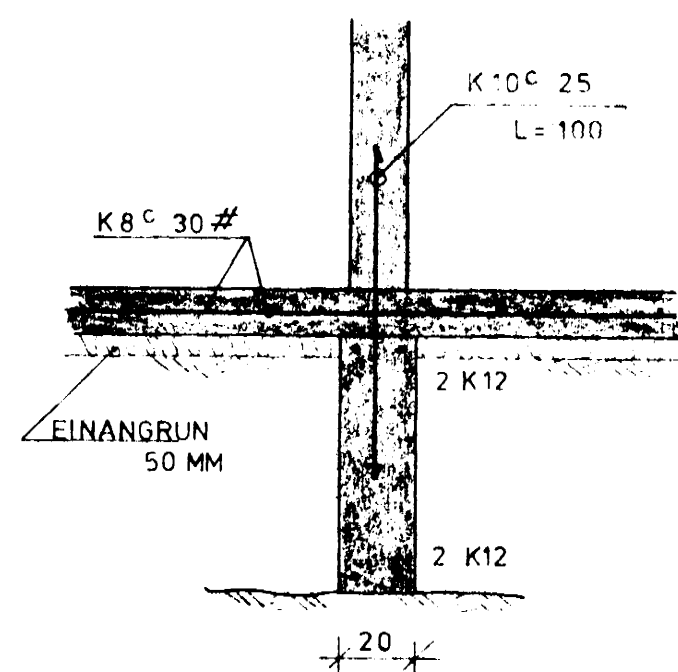


SNID 2-2 1:20

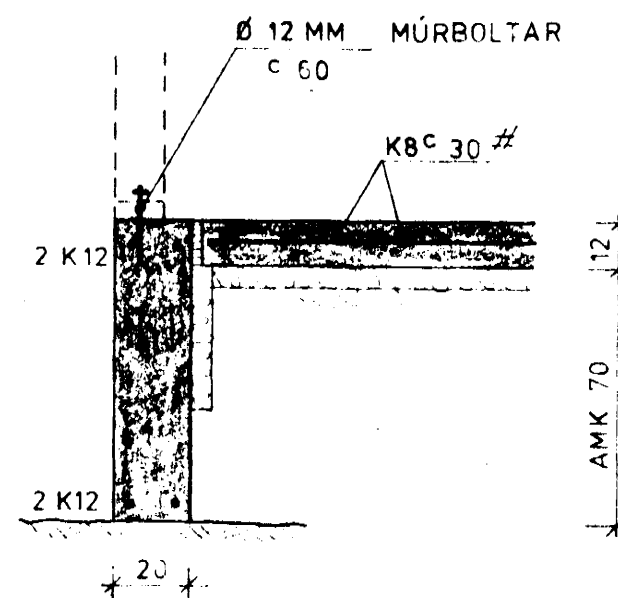


SNID 3-3 1:20

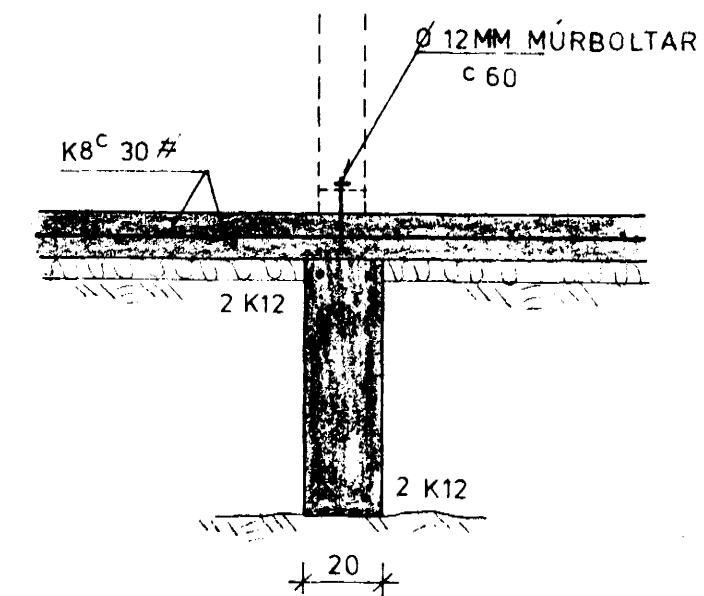


SNID 4-4 1:20

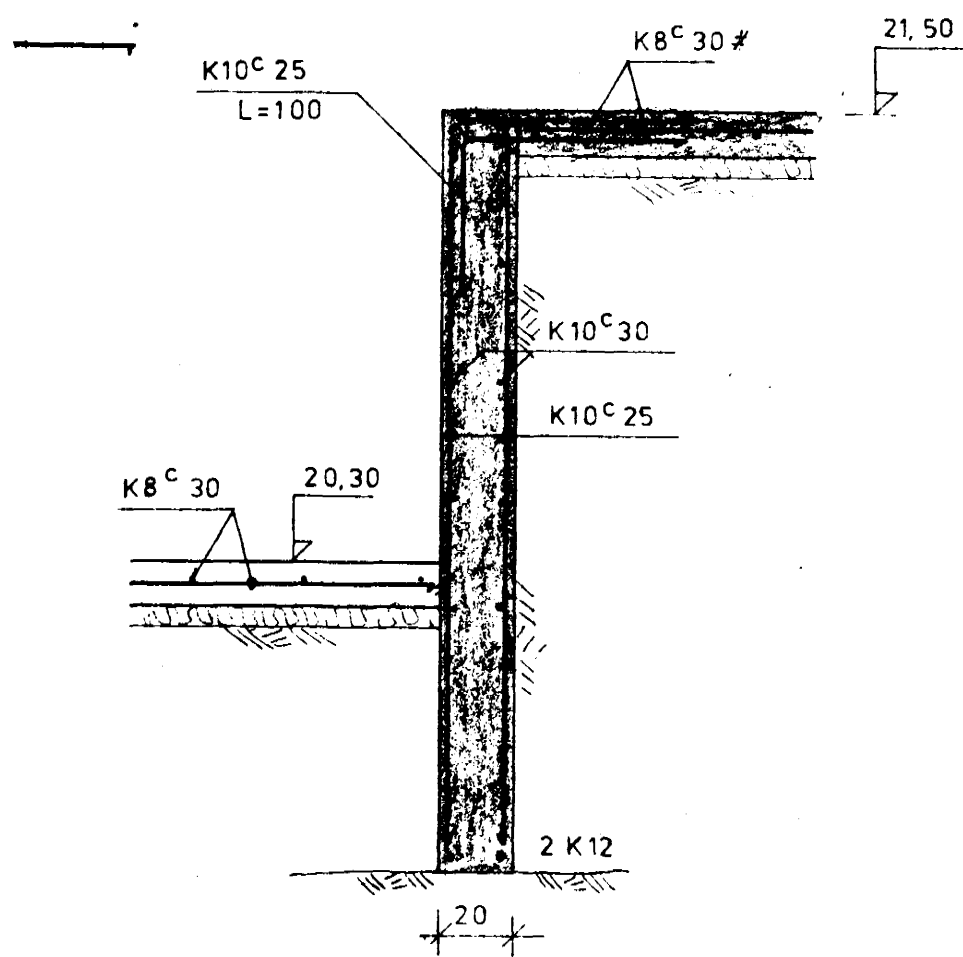

SNID 5-5 1:20

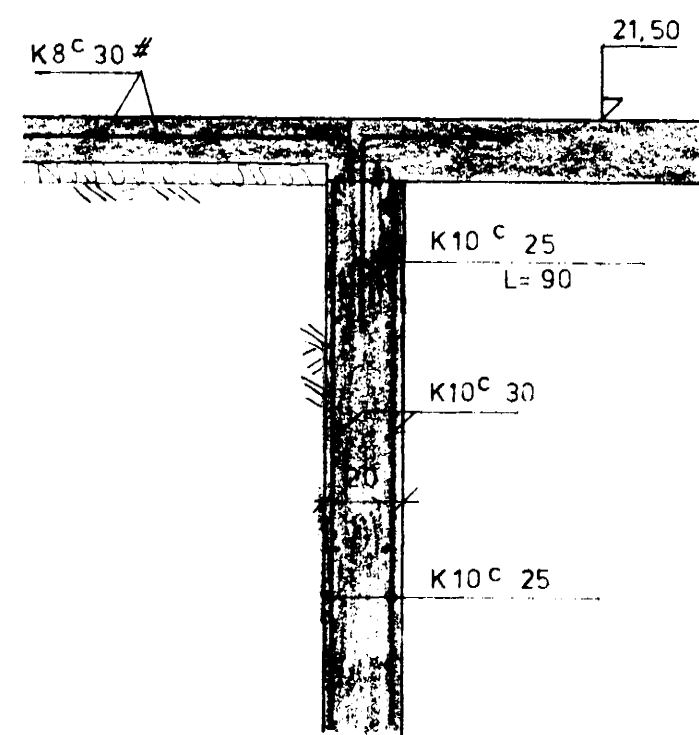

SNID 6-6 1:20

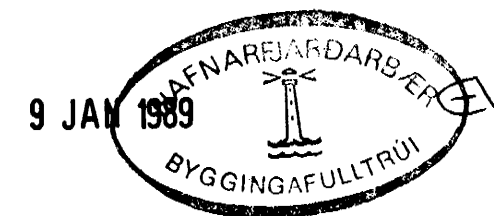

TEIKNING NR. 883-01-03	DAGS	NAFN	YFIRF
BIRKIBERG 4	Mælt:		
HAFNARFIRÐI	Hannað:	OKT'88	K.K.
	Telknað:	OKT'88	K.K./SEK
UNDIRSTÖÐUR: SNID			Mælikv 1:20
KRISTAN KNÚTSSON TÆKNIFR. F.T.F.Í.			Samb
LYNGBERGI 27, HAFNARFIRÐI, S. 651647			