




SNID 9-9 1:50

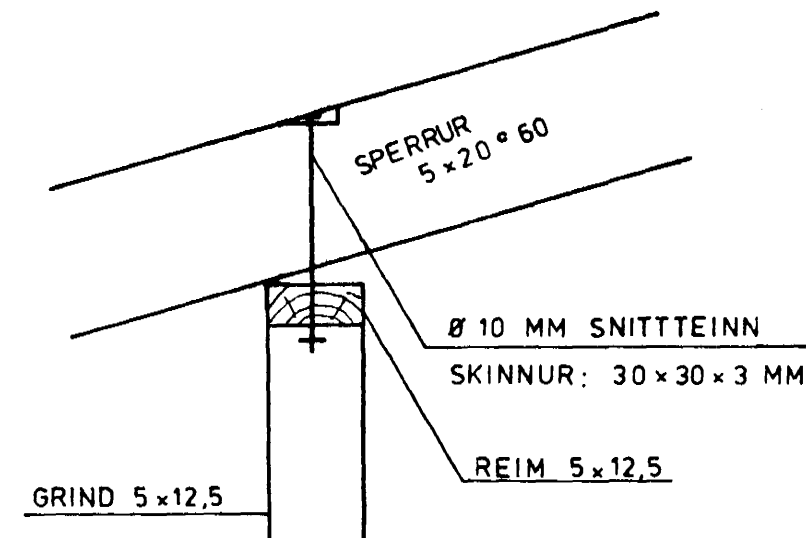


SÉRMYND A 1:10

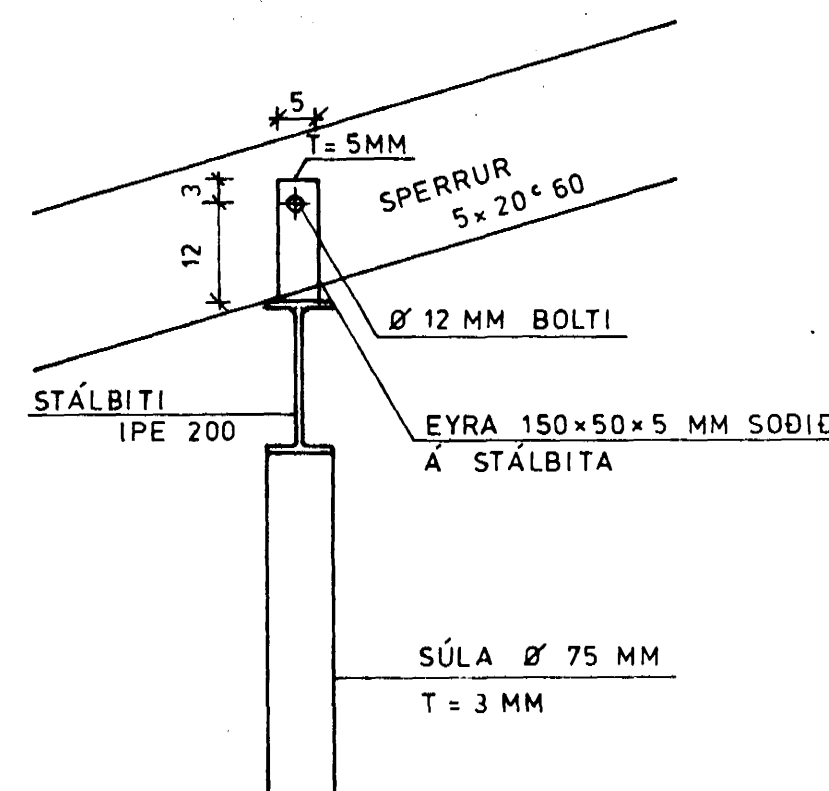


SÉRMYND B 1:10

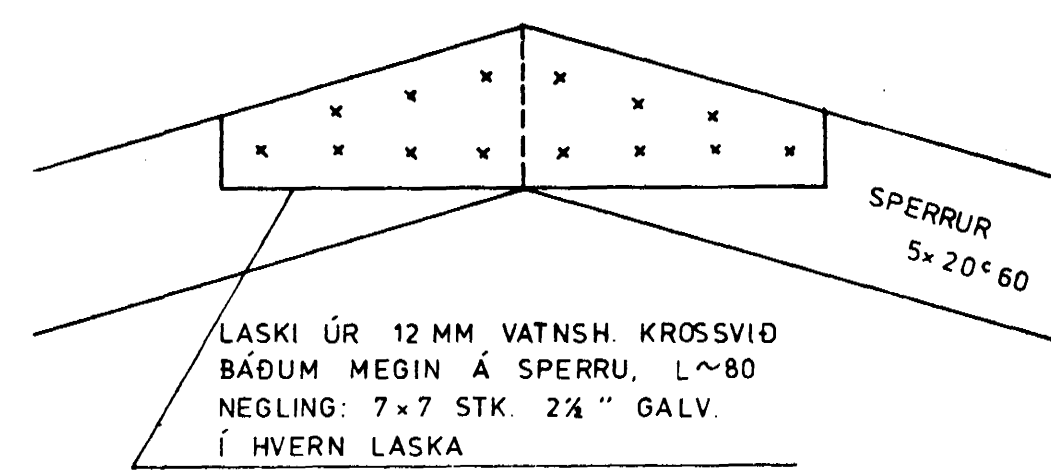


SÉRMYND C 1:10

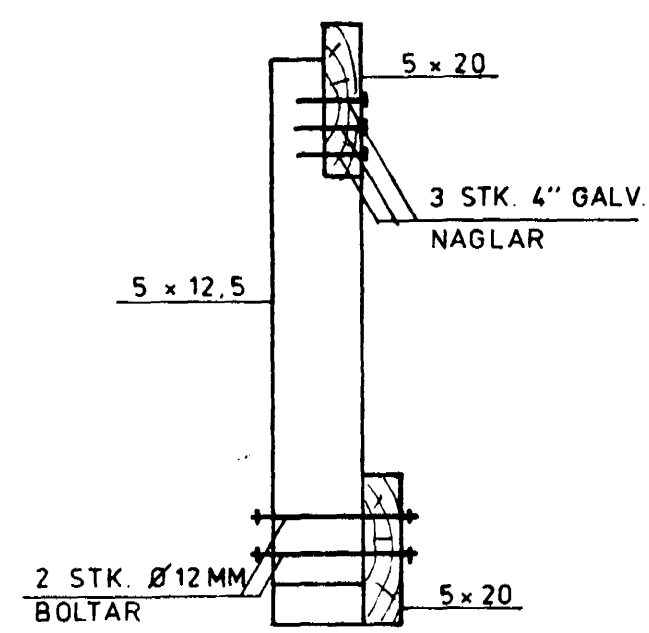


SNID 10-10 1:10

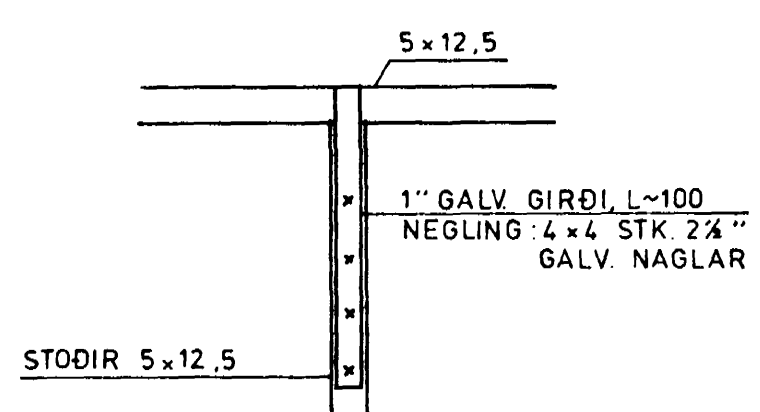


SÉRMYND D 1:10

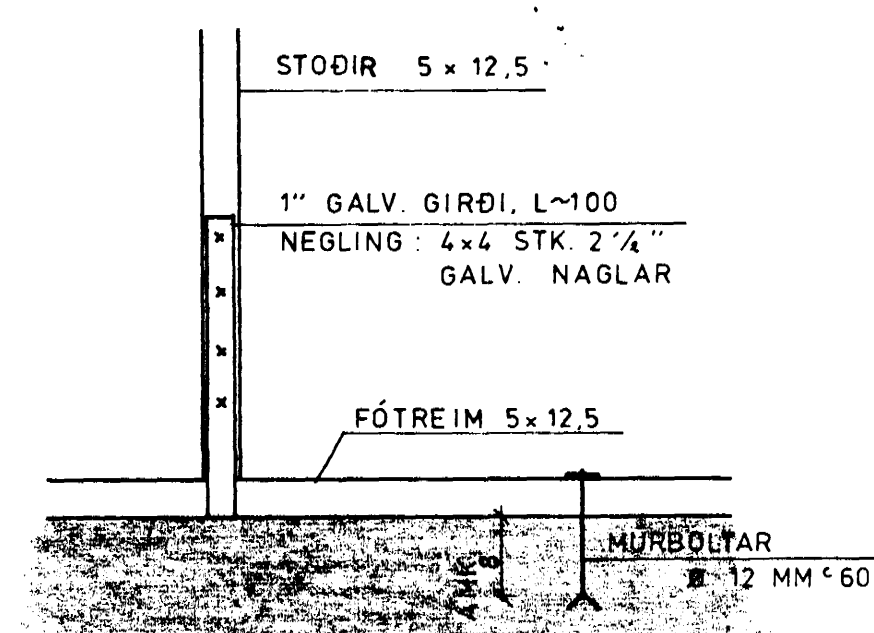


SÉRMYND E 1:10

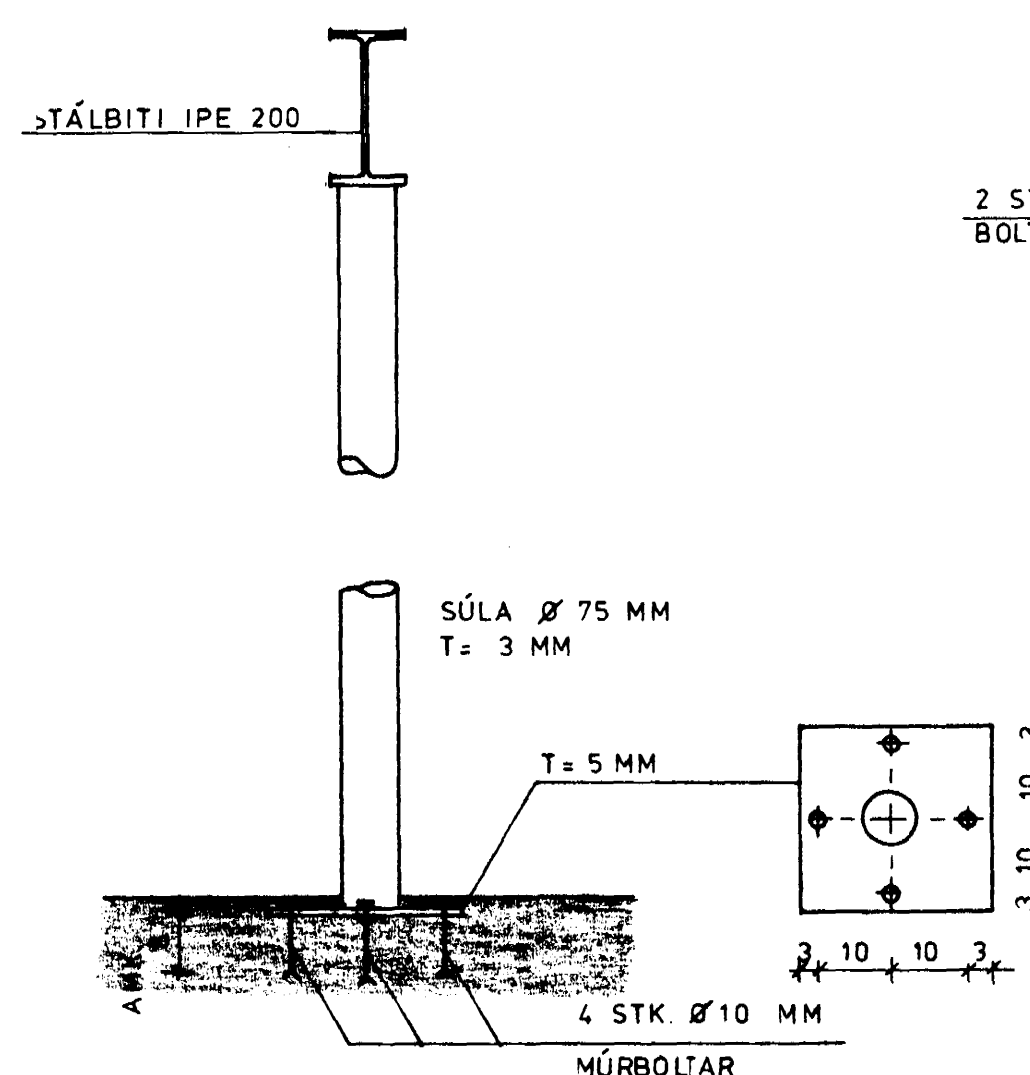


SÚLA 1:10

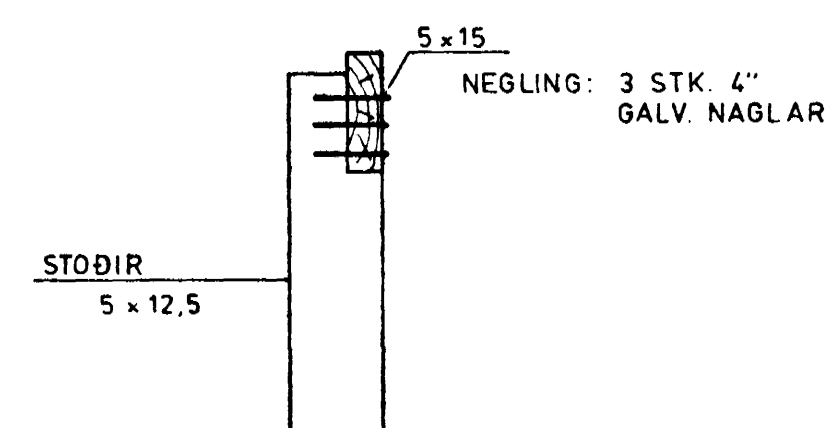

SNID 11-11 1:10

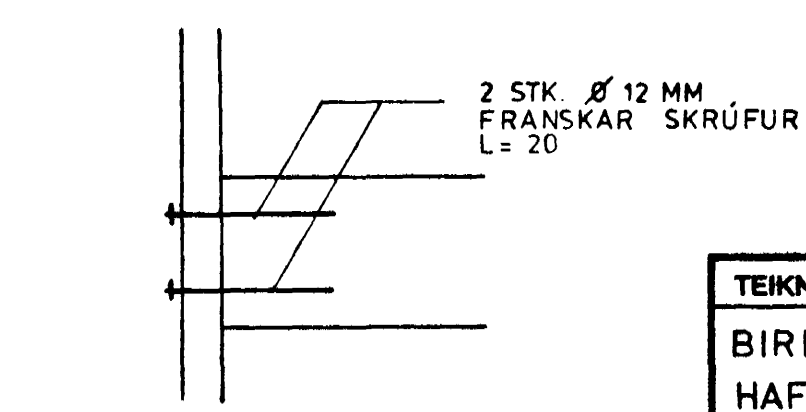

SÉRMYND F 1:10

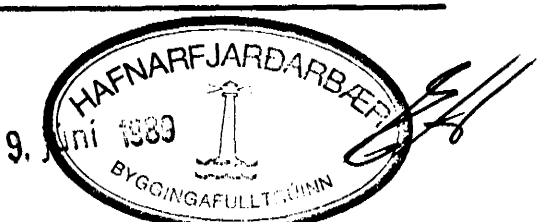

TEIKNING NR. 883-01-08	DAGS	NAFN	YFIRF
BIRKIBERG 4	Mælt:		
HAFNARFIRÐI	Hannað:	MÁI '89 K. K.	M.K.
PAKVIRKI OG VEGGIR: SNID OG SÉRMYNDIR	Telknað:	MÁI '89 S.E.K.	
KRISTJÁN KNÚTSSON TEKNIFR. F.T.F.Í.	PAKVIRKI OG VEGGIR: SNID OG SÉRMYNDIR	Mællkv	1:10, 1:50
LYNGBERGI 27, HAFNARFIRÐI. S. 651647		Samb	