




SNID 1-1 1:20

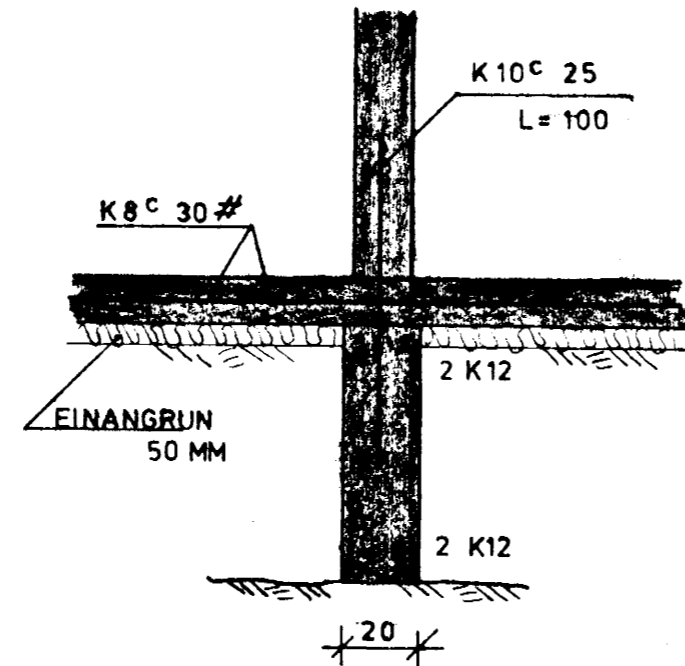


SNID 2-2 1:20

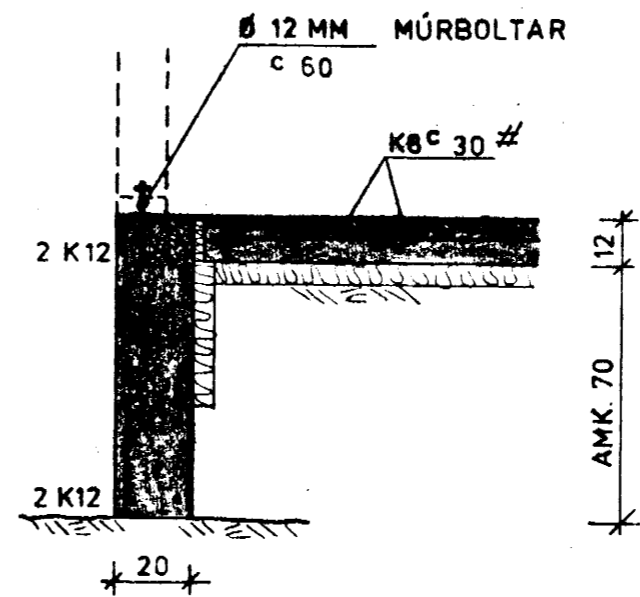


SNID 3-3 1:20

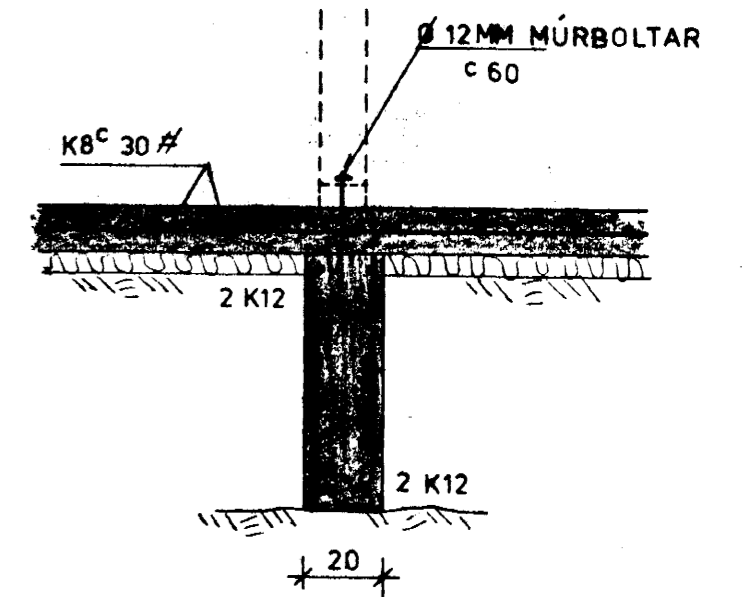


SNID 4-4 1:20

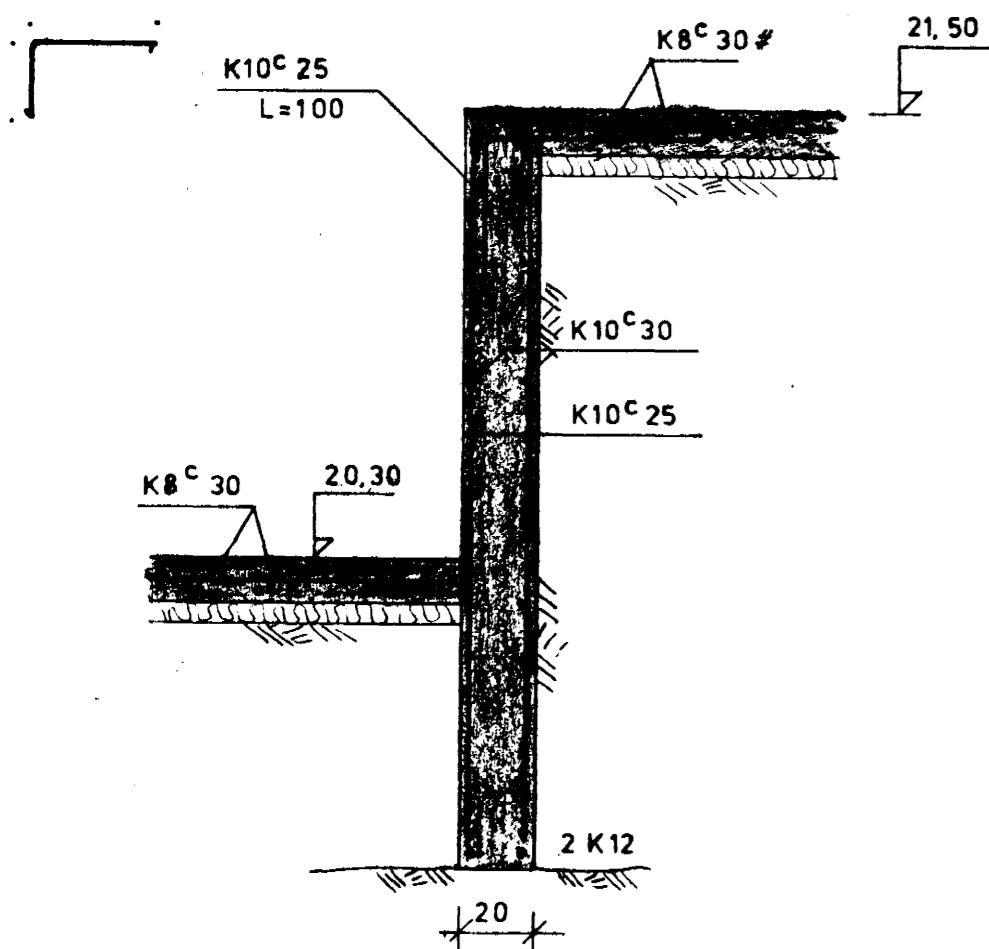

SNID 5-5 1:20

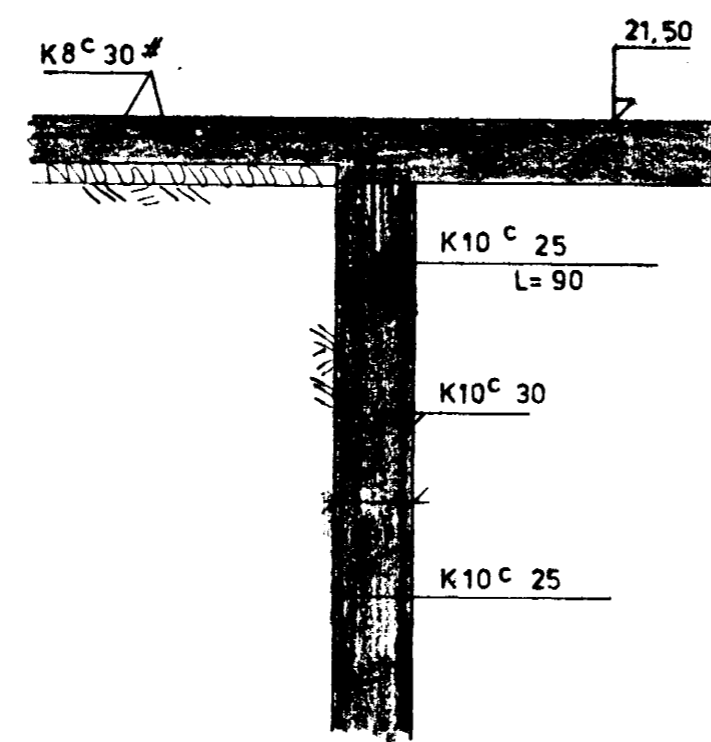

SNID 6-6 1:20

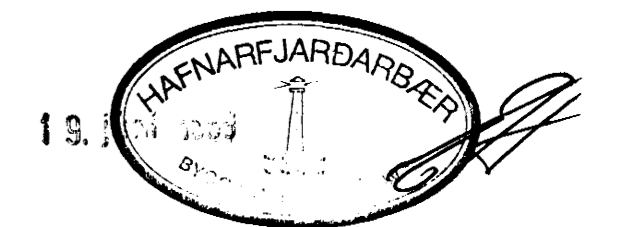

|   |         |         |                |
|---|---------|---------|----------------|
| TEKNING NR. 883-01-03   | DAGS    | NAFN    | YFIRF          |
| BIRKIBERG 4   | Mælt:   |         |                |
| HAFNARFIRÐI   | Hannað: | OKT. 88 | K.K.           |
|   | Teknað: | OKT. 88 | K.K./SE.K.     |
| UNDIRSTÖÐUR: SNID   |         |         | Mæltkv<br>1:20 |
| KRISTJAN KNÜTSSON TÆKNIFR. F.T.F.Í.<br>LYNGBERGI 27, HAFNARFIRÐI, S. 651647 |         |         | Samb           |