
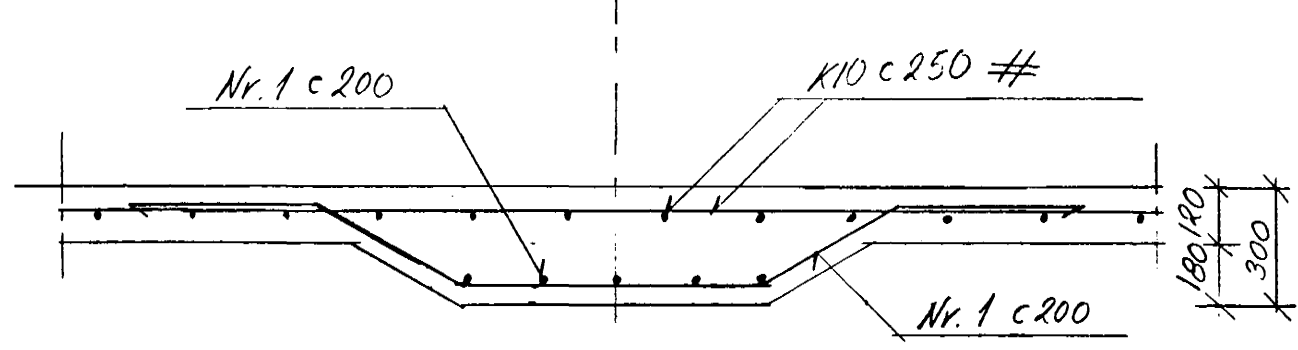



I Sérmynd I: Járn bending í hornum
1-01 Mkv. 1:20

F Sníð: Málteikning, Jarðvinna og Járn bending
1-01 Mkv. 1:20

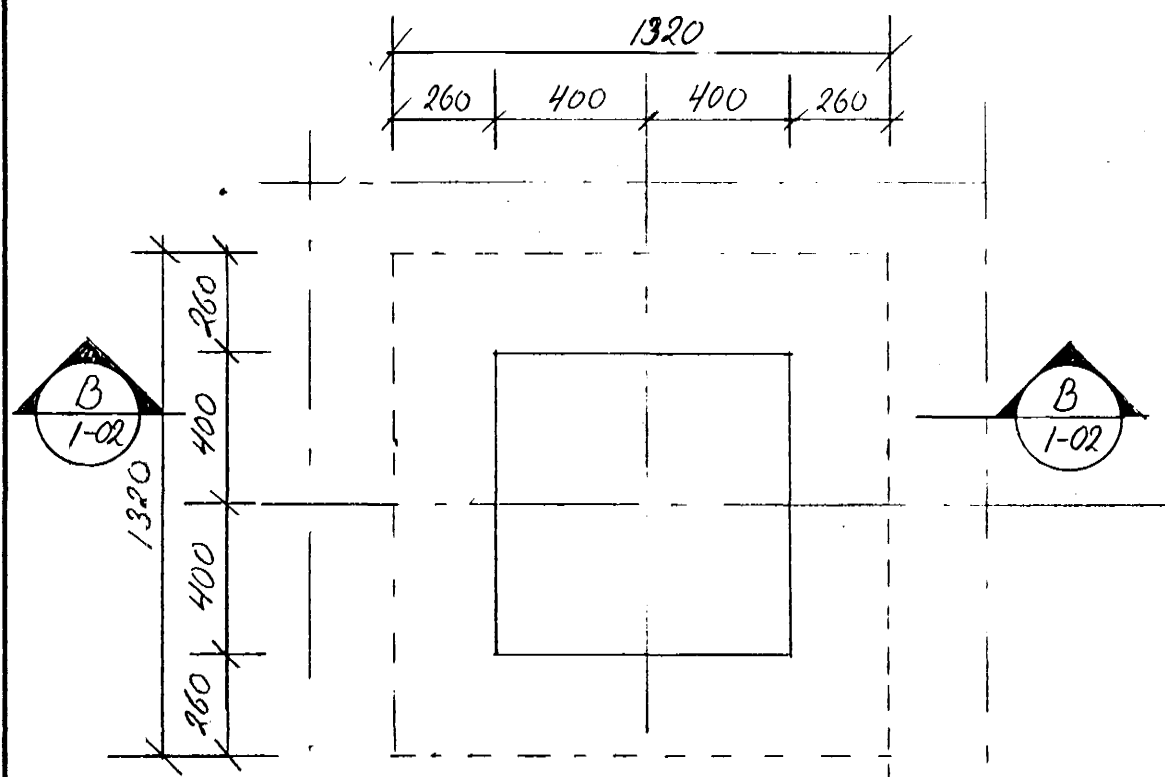


B Sníð: Járn bending
1-02 Mkv. 1:20

5U1 Siluundirstöð
1-01 Mkv. 1:20

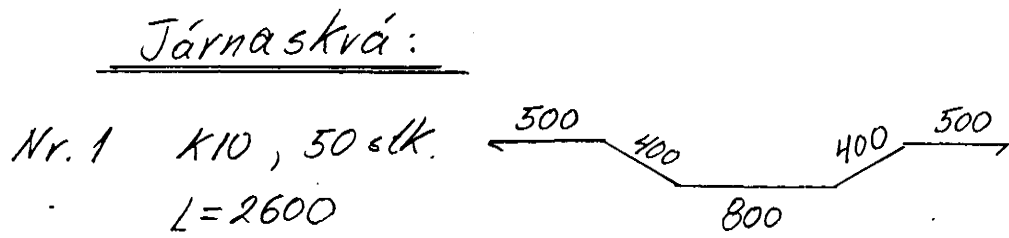

SKYRINGAR:
 ÖLL MÁL ERU Í MM, NEMA HÆÐARKOTAR Í M.
 LEYFILEGT ALAG A FYLLINGU 0,2 Mpa
 ÞJAPPA SKAL FYLLINGU SKV. Rb(L4)
 t=120: ÞYKKT BOTNPLÖTU 120 MM
 STEYPA: S200
 STAL: KS40

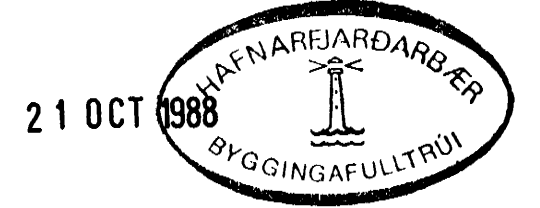

Birkiberg 6				GUDMUNDUR AMUNDASON BYGGINGARVERKFR., VVF1 HJALLABRAUT 1 220 HAFNARFJÖRDUR	
Undirstöður Jarðvinna, mál- og járnateikn.				KVABDI 1:20	
HANNAÐ Guðm. Am.	TEIKNAD G.F.	YFIRF. G.F.	DAGS. 03.10.88	NR. 1-02	
SAMP. <i>Guðmundur Amundson</i>					