



Samþykkt á fundi bygginga-
nefndar þ. 15.9. 1988
PERO.M.K. 30/11 '89
BYGGINGAFULLTRÚINN
HAFNARFIRDI
Carl Hjart

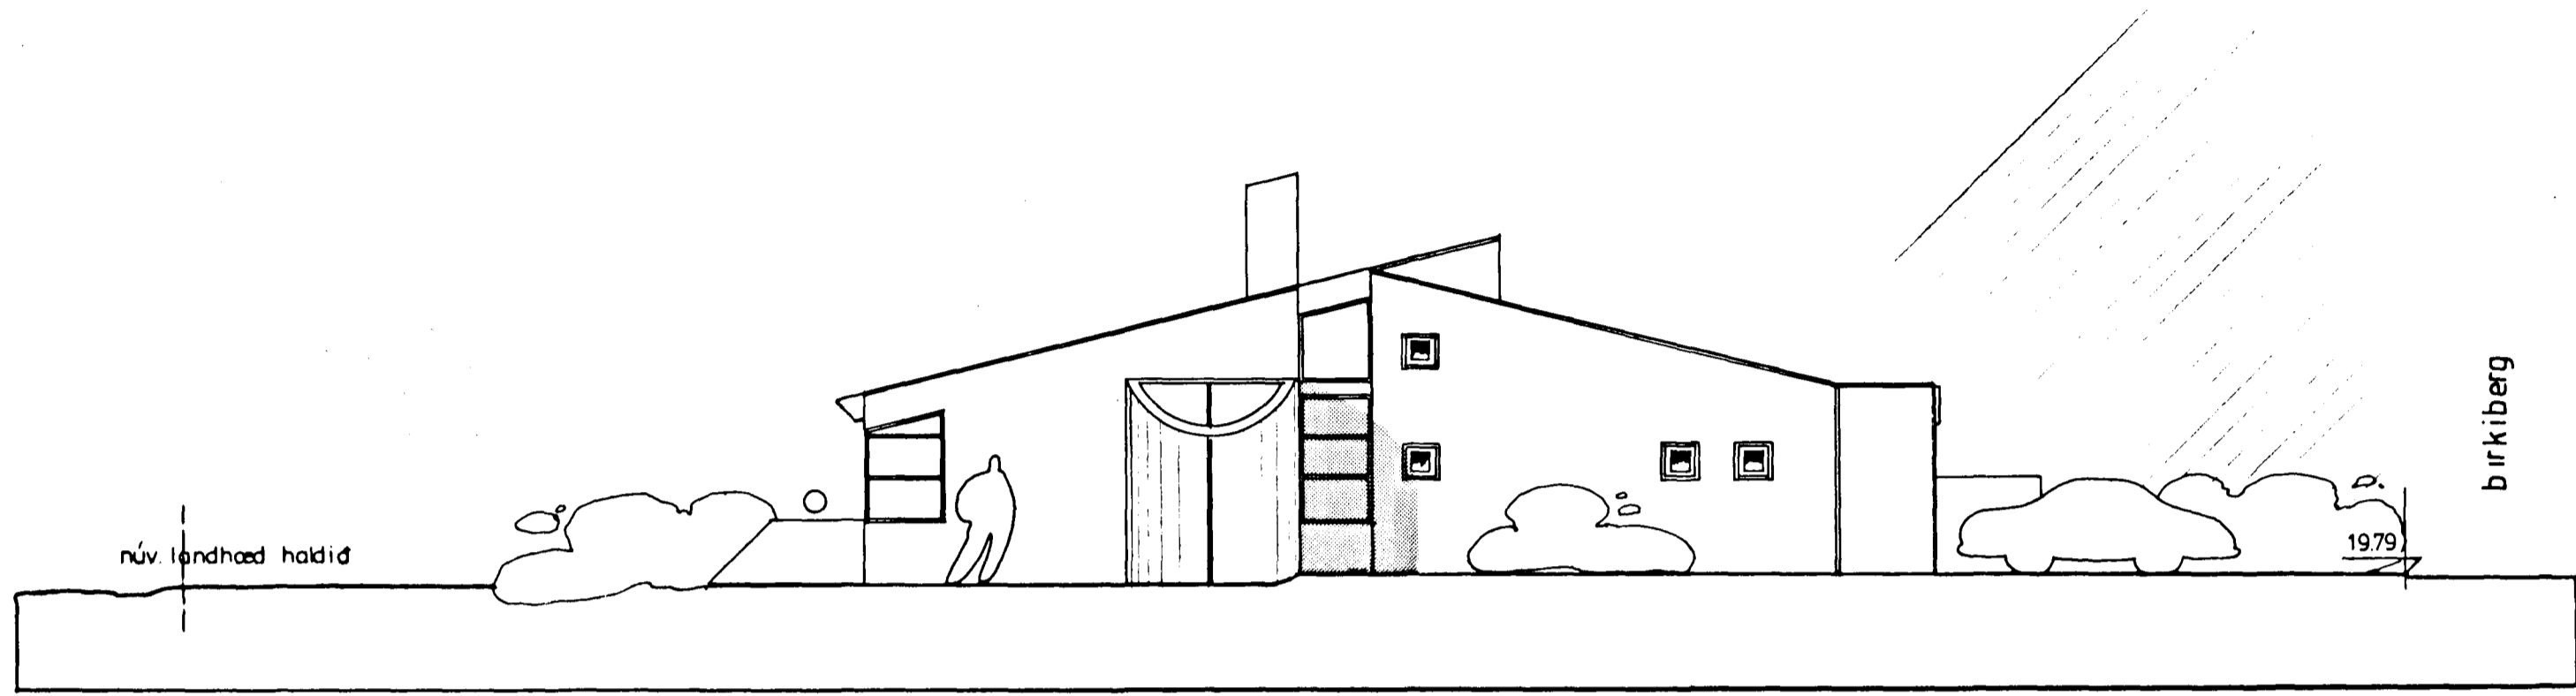

sudaustur

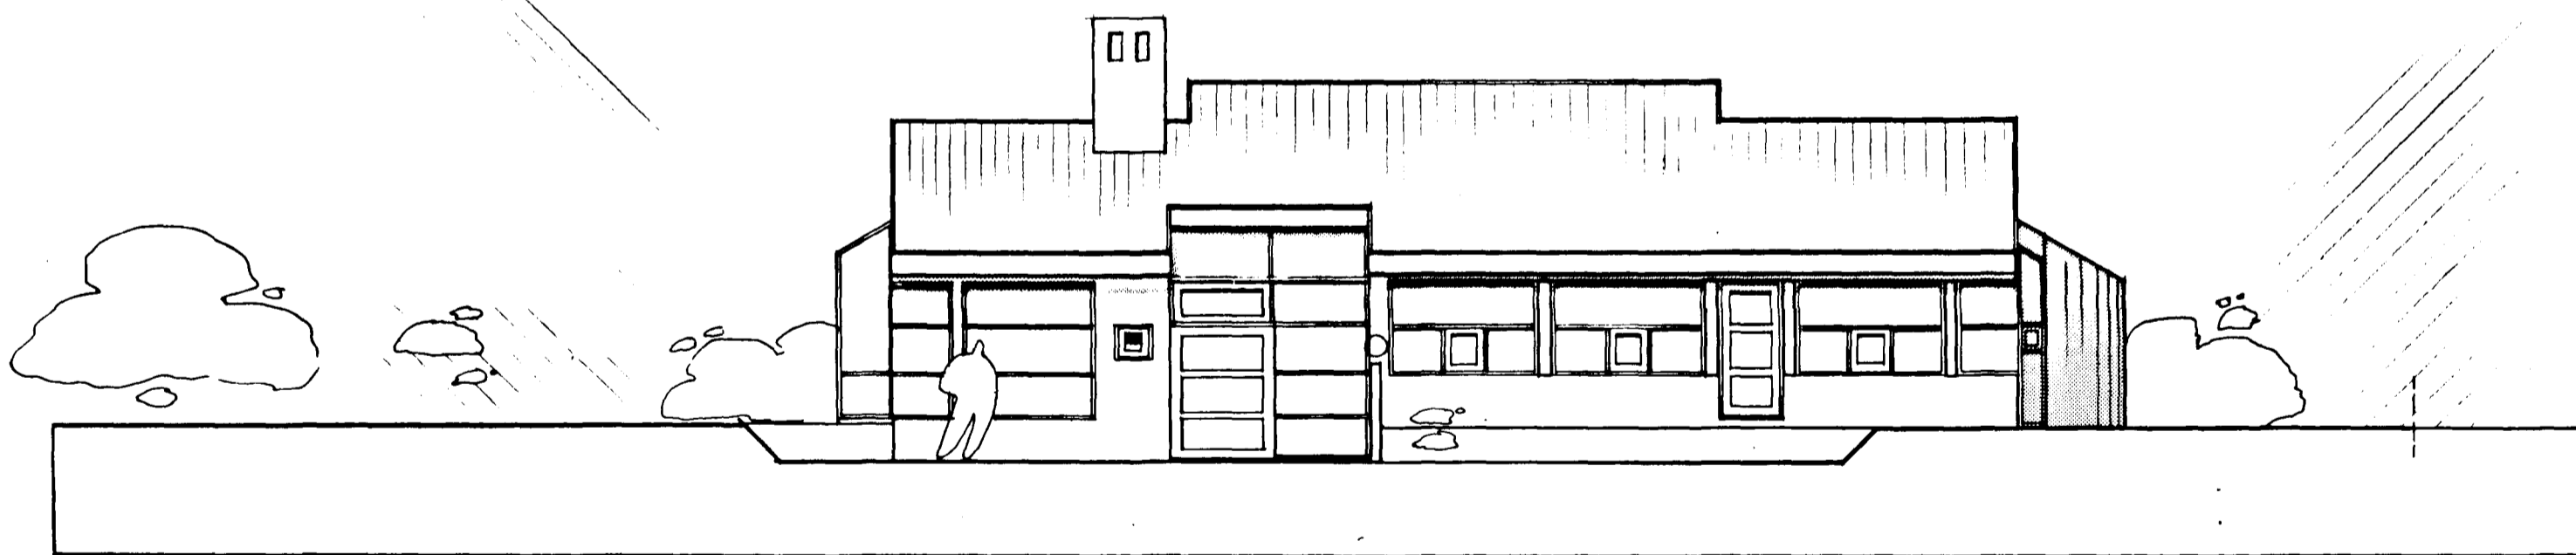

sudvestur

birkiberg 8
útlit

sept '88
1:100

06

gudmundur gunnlaugsson arkitekt fai
teiknist. barónsstíg 5 s: 29640
Gudm. Gunnlaugsson