
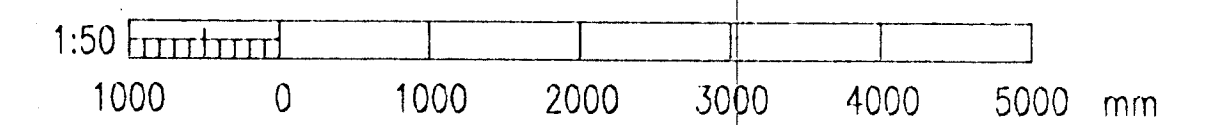


EININGAR Í UNDIRSTÖÐUM

merki	lengd rmm	fjöldi
U1	6165	2 stk. vinstri 2 stk. hægri
U2	8295	1 stk. vinstri 1 stk. hægri
U3	6020	1 stk. vinstri 1 stk. hægri
U4	7095	1 stk. vinstri 1 stk. hægri
U5	7220	1 stk. vinstri 1 stk. hægri
U6	5985	2.stk
U7	8410	1 stk. vinstri 1 stk. hægri
U8	3560	1 stk. vinstri 1 stk. hægri
U9	2390	1 stk. vinstri 1 stk. hægri
U10	4840	2 stk. vinstri
U11	2390	2 stk. vinstri

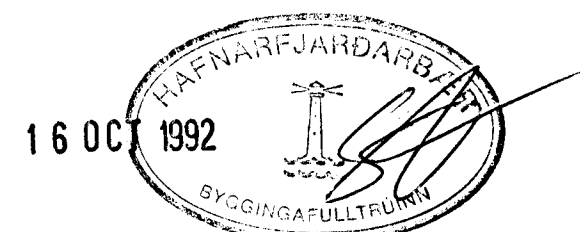

				VERKFRÆÐISTOFA SIGURDAR THORODDSEN hf. VERKFRÆÐIRÁÐGJAFAR FRV Ármúla 4 108 Reykjavík Tölvum: (91) 69 50 00 (91) 69 50 10 Glergötu 30 600 Akureyri (96) 2 25 43 (96) 1 11 90 Bjarnarbraut 8 310 Borgarnes (93) 7 13 17 (93) 7 13 11 Hafnarstráti 1 400 Ísafjörður (94) 37 08 (94) 39 65				<b>BIRKIHLD 2-4 HAFNARFIRDI</b> BURDARVIRKI EININGAR Í UNDIRSTÖÐUM MÁLSETNING, SKRÁ UM EININGAR								
Teikn. nr.	Tilvisun á teikningu	Teikn. nr.	Tilvisun á teikningu	Br.	Daga.	Eðli breytingar	Br.	Yf.	Sp.	Hannað	TEKNAÐ	TEKNAÐ	TEKNAÐ	Dagsetning	Verk nr.	Teikn. nr.
										SE	SE	N.L.	Sigurdur Eijólfsson	JUL 1992	92.115	1.03