


EININGAR Í UNDIRSTÖÐUM

merki	lengd mm	fjöldi
U1	6165	2 stk. vinstri 2 stk hægri
U2	8295	1 stk. vinstri 1 stk hægri
U3	6020	1 stk. vinstri 1 stk hægri
U4	7095	1 stk. vinstri 1 stk hægri
U5	7220	1 stk. vinstri 1 stk hægri
U6	5985	2.stk
U7	8410	1 stk. vinstri 1 stk hægri
U8	3560	1 stk. vinstri 1 stk hægri
U9	2390	1 stk. vinstri 1 stk hægri
U10	4840	2 stk. vinstri
U11	2390	2 stk. vinstri

1:50 10 JUL 1992 1000 0 1000 2000 3000 4000 5000 mm

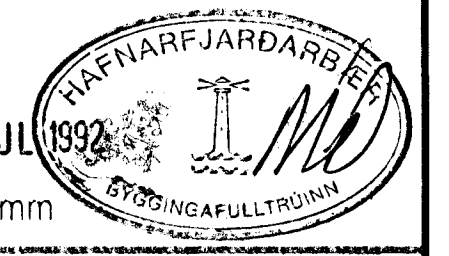

												VERKFRÉDISTOFA SIGURDAR THORODDSEN hf. VERKFRÉDIRÁÐGJAFAR FRV		BIRKIHLÚD 2-4 HAFNARFIRDI					
												Armúla 4 108 Reykjavík (91) 69 50 00 (91) 69 50 10 Glergötu 50 600 Akureyri (96) 2 25 43 (96) 1 11 90 Bjarnarbraut 8 310 Borgarnes (93) 7 13 17 (93) 7 13 11 Hafnarstræti 1 400 Ísaförður (94) 37 08 (94) 39 65		BURDARVIRKI EININGAR Í UNDIRSTÖÐUM MÁLSETNING, SKRÁ UM EININGAR					
Teikn. nr.	Tilvisun á teikningu	Teikn. nr.	Tilvisun á teikningu	Br.	Dags.	Edli breytingar	Br.	Yf.	Sp.	Höfundur	SE	SE	N.1.	Dagsetning	JÚL 1992	Vörk. nr.	92.115	Teikn. nr.	1.03