
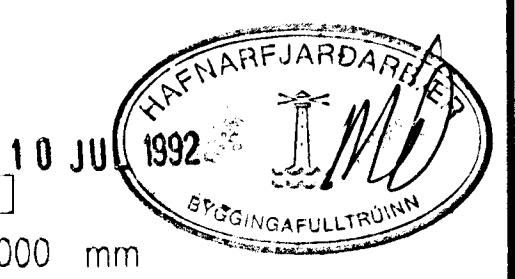


SKÝRINGAR

ALMENNAR SKÝRINGAR ERU Á TEIKN. 1.01
 MESTÁ ÁLAG Á GRUNN ER 0.35 MN/m²
 TÄKNAR ÚTLÍNUR Á STADSTEYPU UNDIR
 FORSTEYPTAR UNDIRSTÖÐUEININGAR

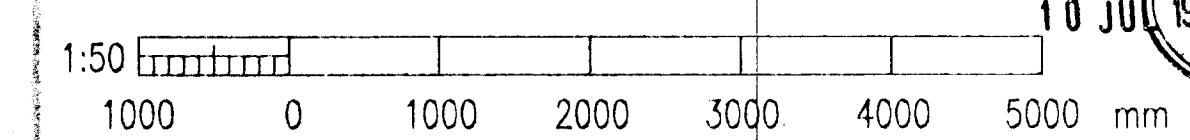

VST VERKFRÉDISTOFA SIGURDAR THORODDSEN hf. VERKFRÉDIRÁDGJAFAR FRV Armúla 4 108 Reykjavík Töskimí: (91) 69 50 00 Brestasími: (91) 69 50 10 Glerdargatu 30 600 Akureyri (96) 2 25 43 (96) 1 11 90 Bjarnarbraut 8 310 Borgarnes (93) 7 13 17 (93) 7 13 11 Hafnarstræti 1 400 Ísafjörður (94) 37 08 (94) 39 65		BIRKIHLÍÐ 2-4 HAFNARFIRÐI BURDARVIRKI UNDIRSTÖÐUR OG BOTNPLATA GRUNNMYND												
Teikn. nr.	Tilvisun á teikningu	Br.	Yf. Sp.	Hannab.	SE	SE	N.I.	Samb.átt	Staðsetning	JÚLÍ 1992	Vara nr.	92.115	Teikn. nr.	1.02