

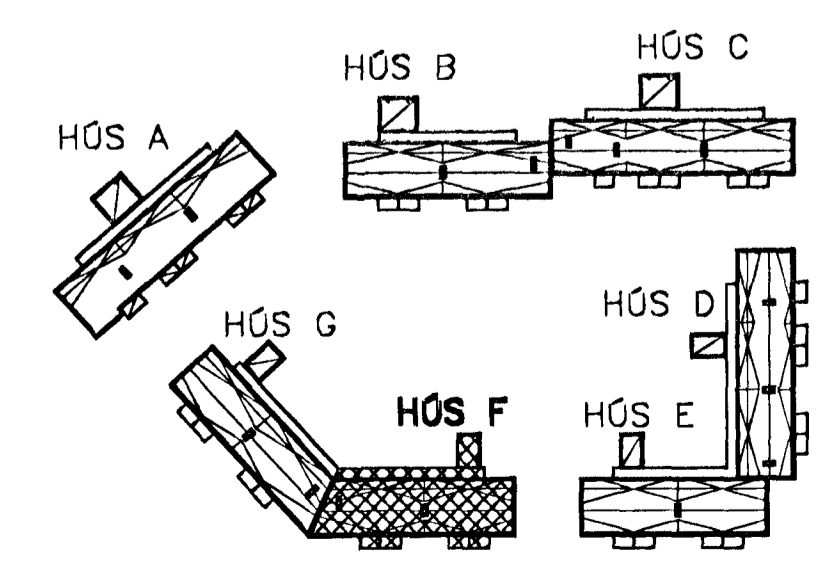


03/07/08

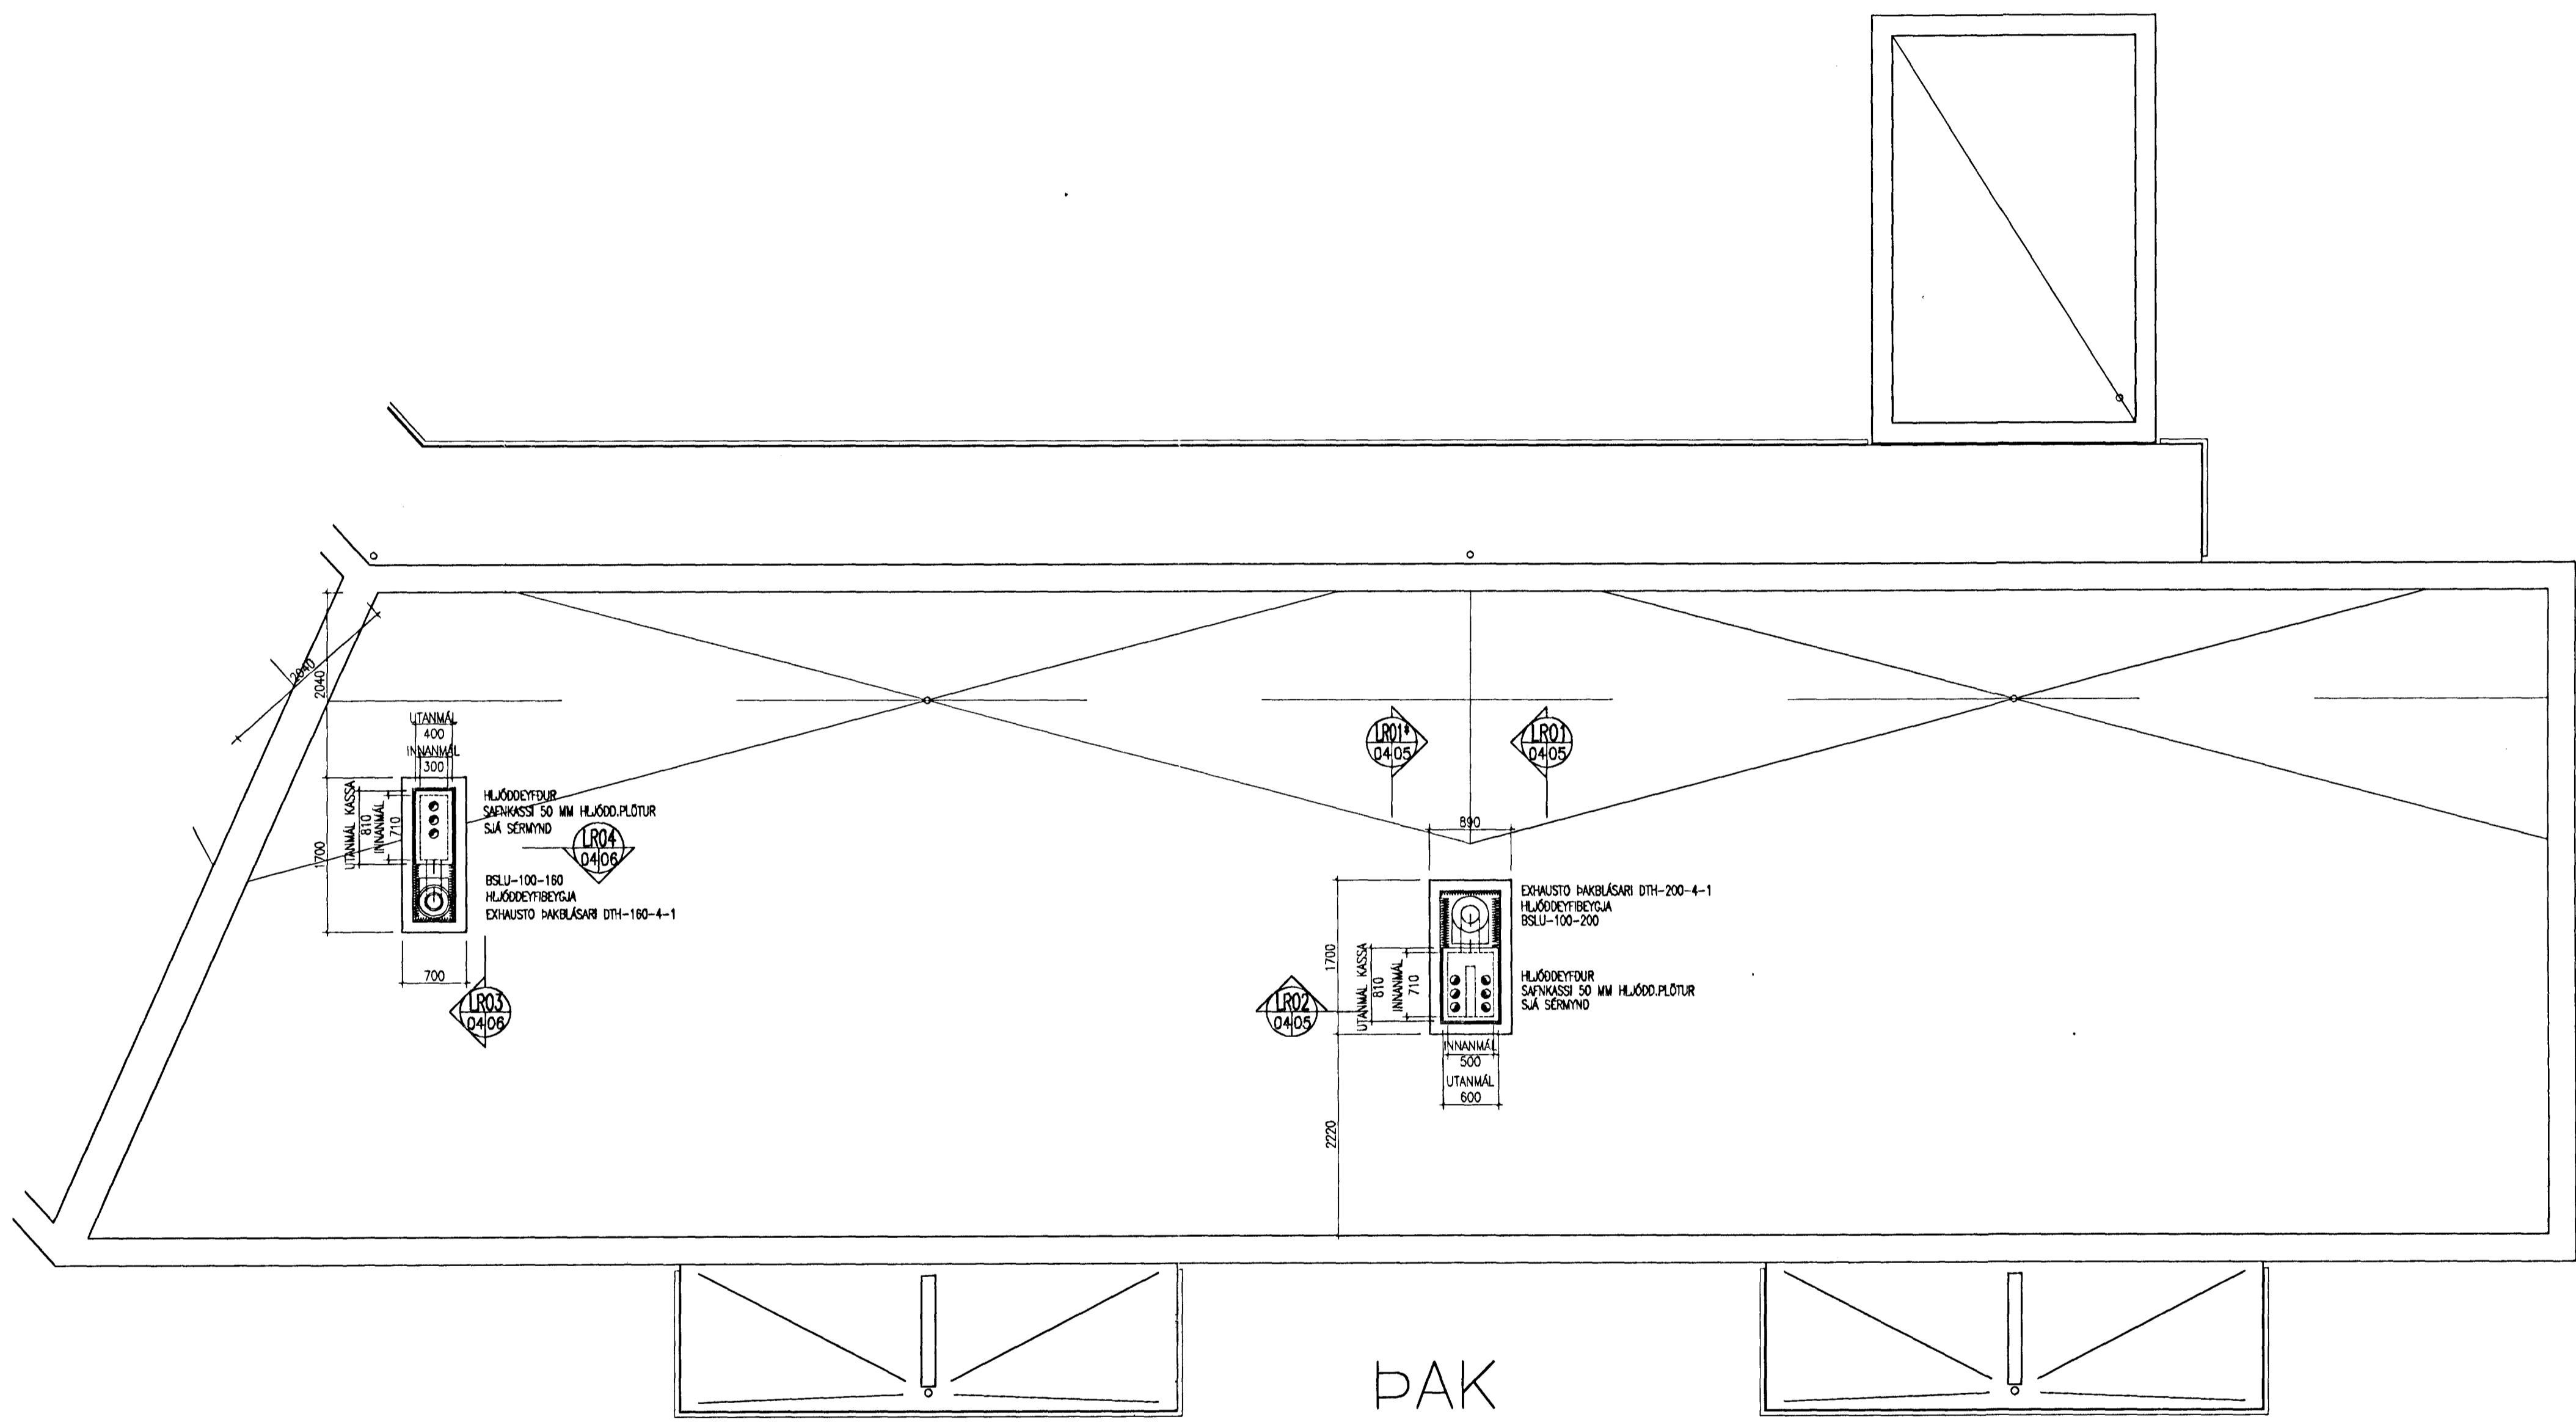

Gísli Björnsson
Kt. 160657-4809

SJÁ SKÝRINGAR Á TEIKN, L-00

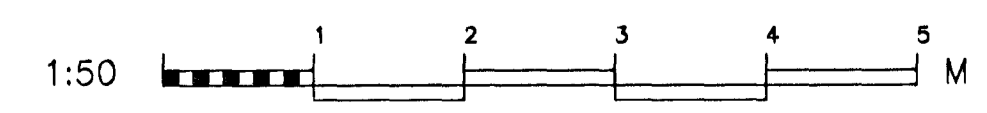

NAFN	BYGGINGAFÉLAG NÁMSMANNA	SKAÐ	JLS	SKAÐ	15.05.06	TEIKN NR.	L-04
STAF	LOFTRÆSING	BYGGINGAFÉLAG NÁMSMANNA	JLS	BYGGINGAFÉLAG NÁMSMANNA	15.05.06	VERUR	V06-001
STAF	GRUNNMYND ÞAKS	BYGGINGAFÉLAG NÁMSMANNA	JLS	BYGGINGAFÉLAG NÁMSMANNA	15.05.06	VERUR	V06-001

BJARKAVELLIR 5 - HÚS F, HAFNARFIRDI

BYGGINGAFÉLAG NÁMSMANNA

LOFTRÆSING

GRUNNMYND ÞAKS

VÍÐSJÁ

VERKFRÉDISTOFA FRV

SKÓLAVÖRUSTIG 3, 101 REYKJAVÍK

SÍMI: 561 9040 OG 561 9043, FAX: 561 9044

NETFANG: víðsjá@regott.is