



01/01/2008

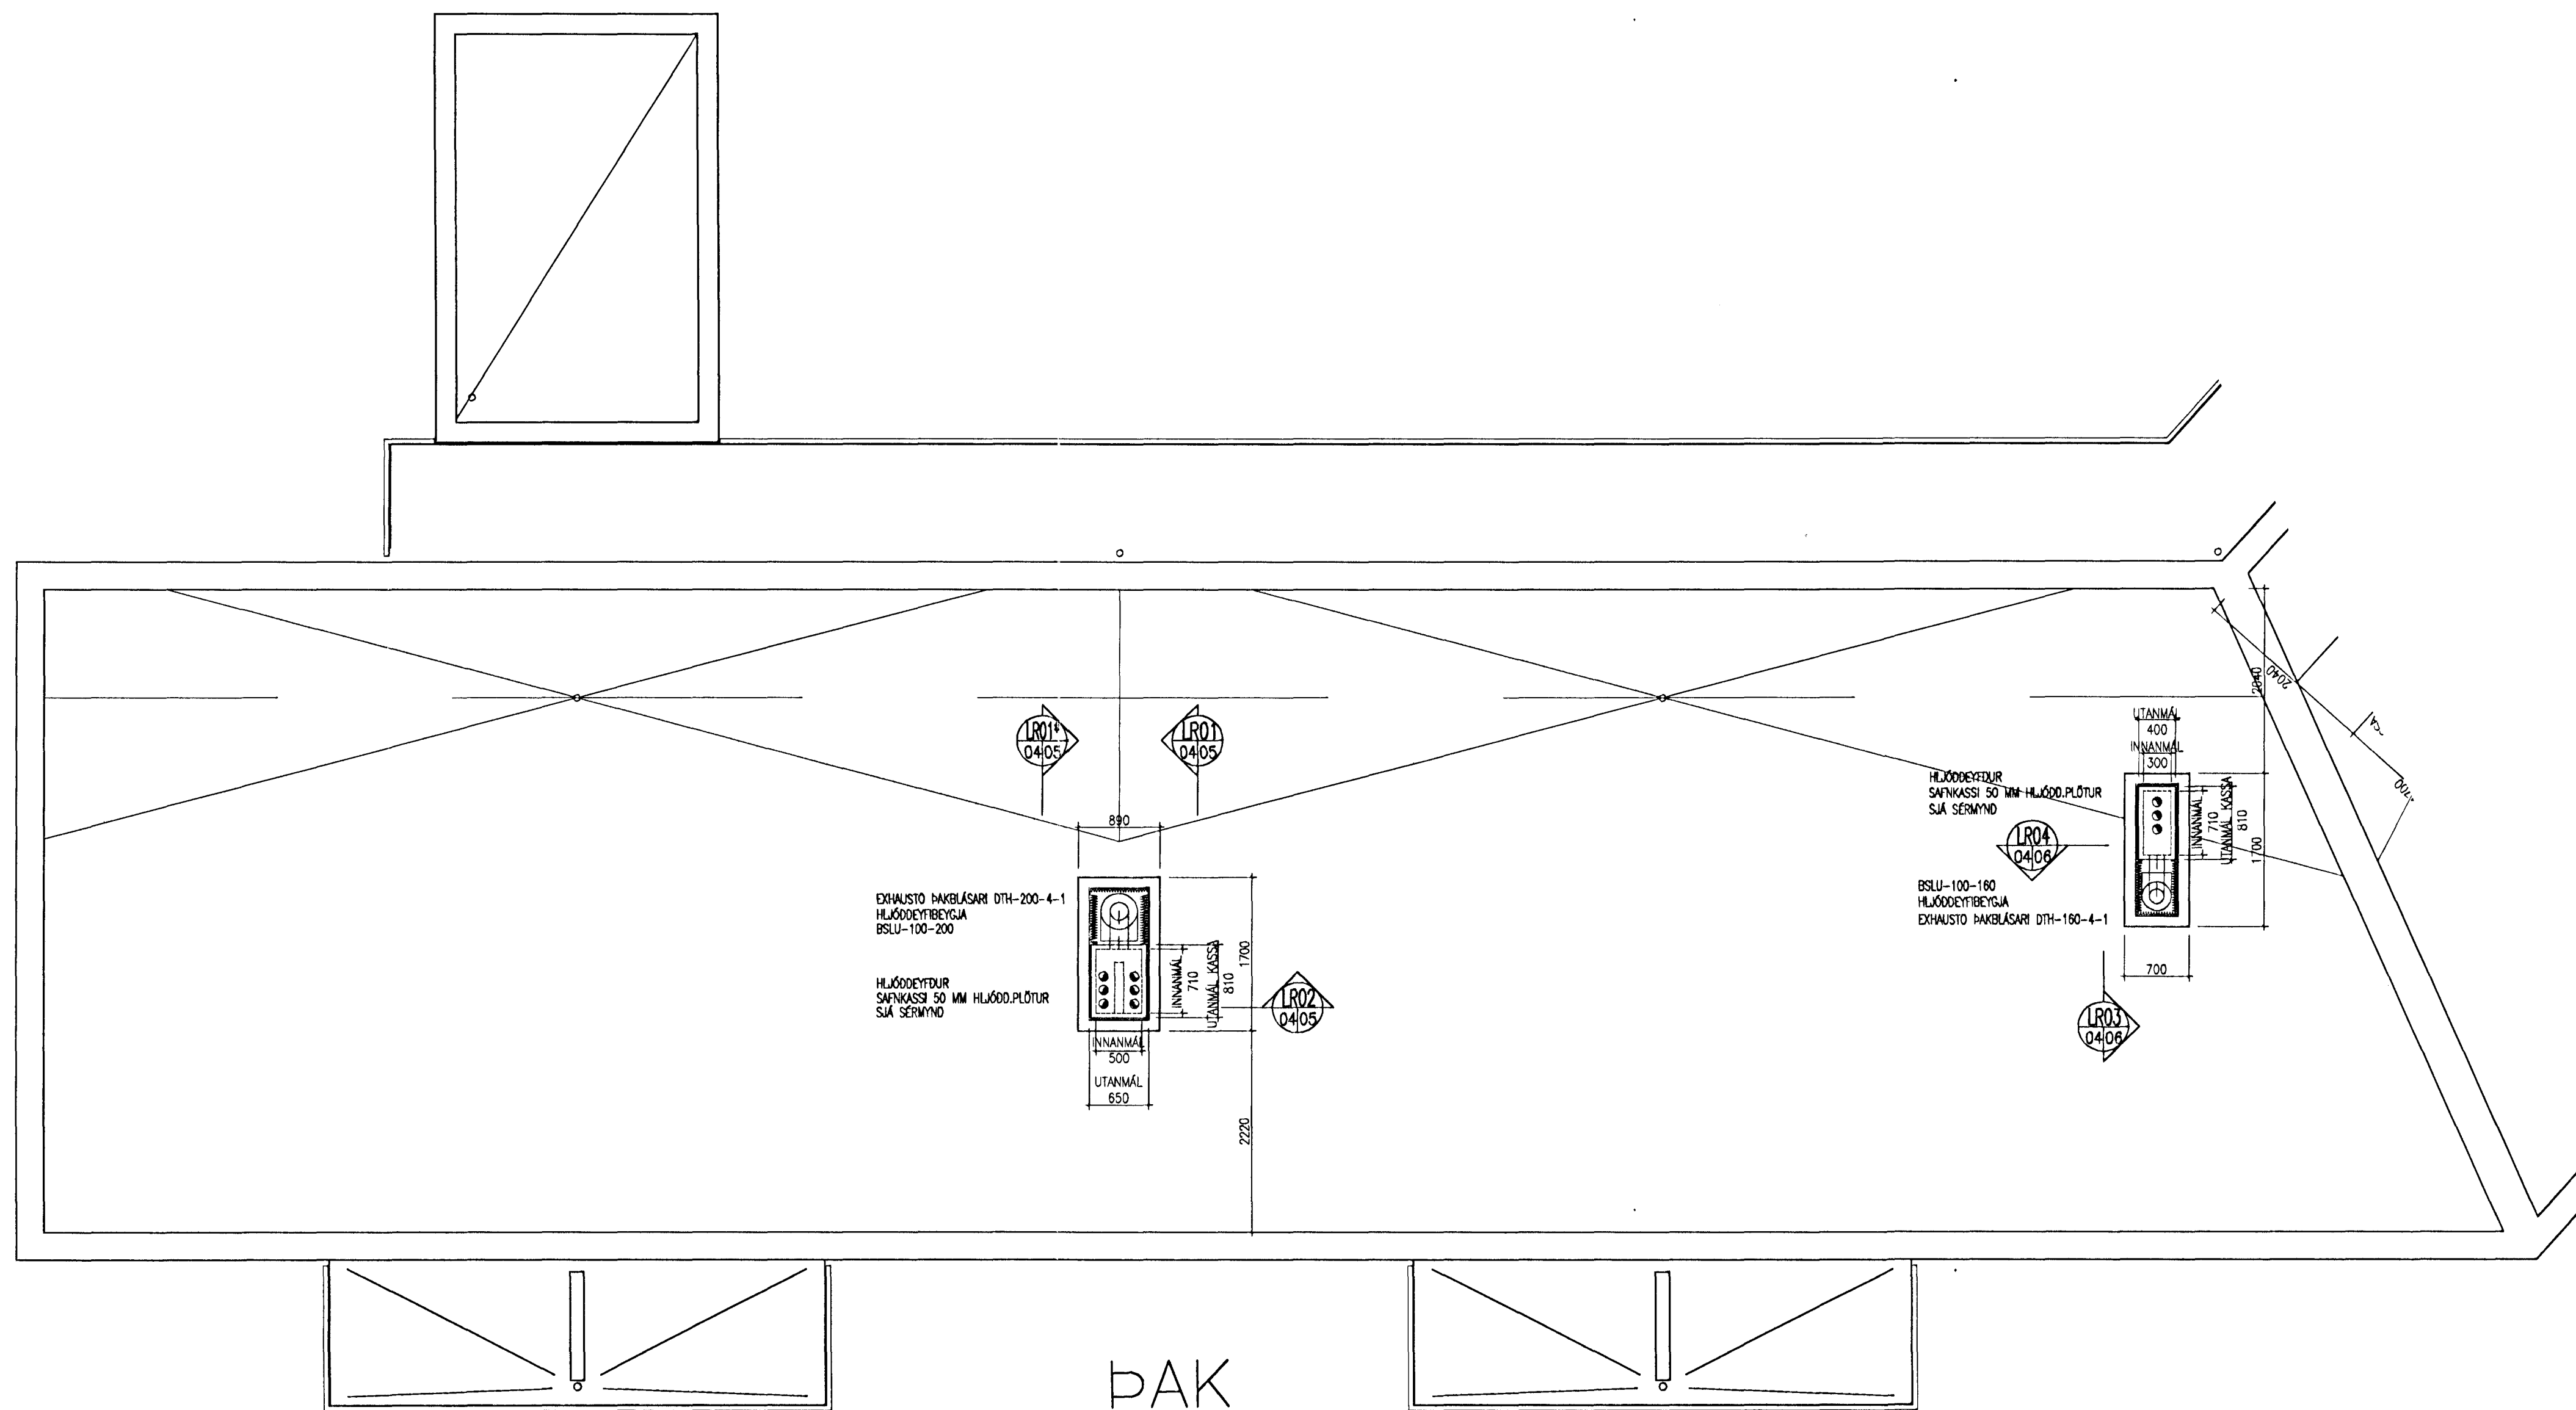


ÞAK

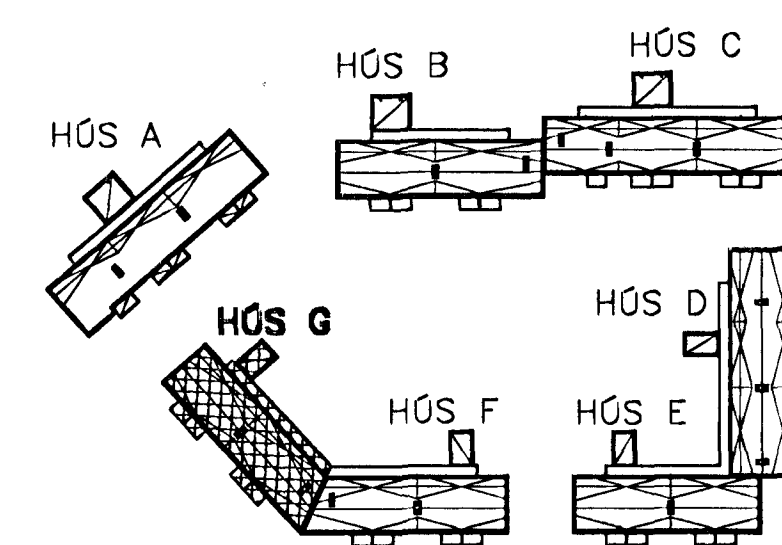

Gísli Björnsson
Kt. 180657-4809

[Handwritten signature]

SJÁ SKÝRINGAR Á TEIKN, L-00

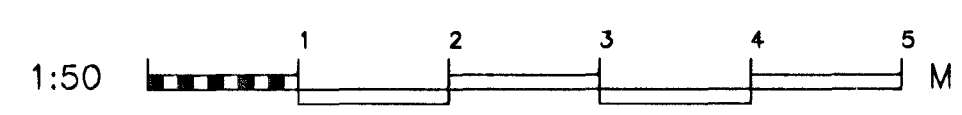

BJARKAVELLIR 5 - HÓUS G, HAFNARFIRDI
BYGGINGAFÉLAG NÁMSMANNA
LOFTRÉSING
GRUNNMYND ÞAKS

VÍÐSJÁ
VERKFREDISTOFA FRV
SKULAVORUSTIG 3, 101 REYKJAVÍK
SM: 561 9040 OG 561 9043, FAX: 561 9044
NETFANG: vidja@agott.is

WANNI	JLS	TEKNI	JLS	MIV.	1:50	VERKUR	V06-001
DRÖG	[Signature]	DRÖG	[Signature]	DRÖG	15.05.08	TEKNI. NR.	L-04
DRÖG	[Signature]	DRÖG	[Signature]	DRÖG	15.05.08	DRÖG	[Signature]