

Bjarmahlid nr 10 Hafnarfirði m. 1:100




Samþykkt bann

28 MAI 1997

Byggingarvitruinn Hafnarfirði  
Erlendur Hjalmarsson

Blað nr 4

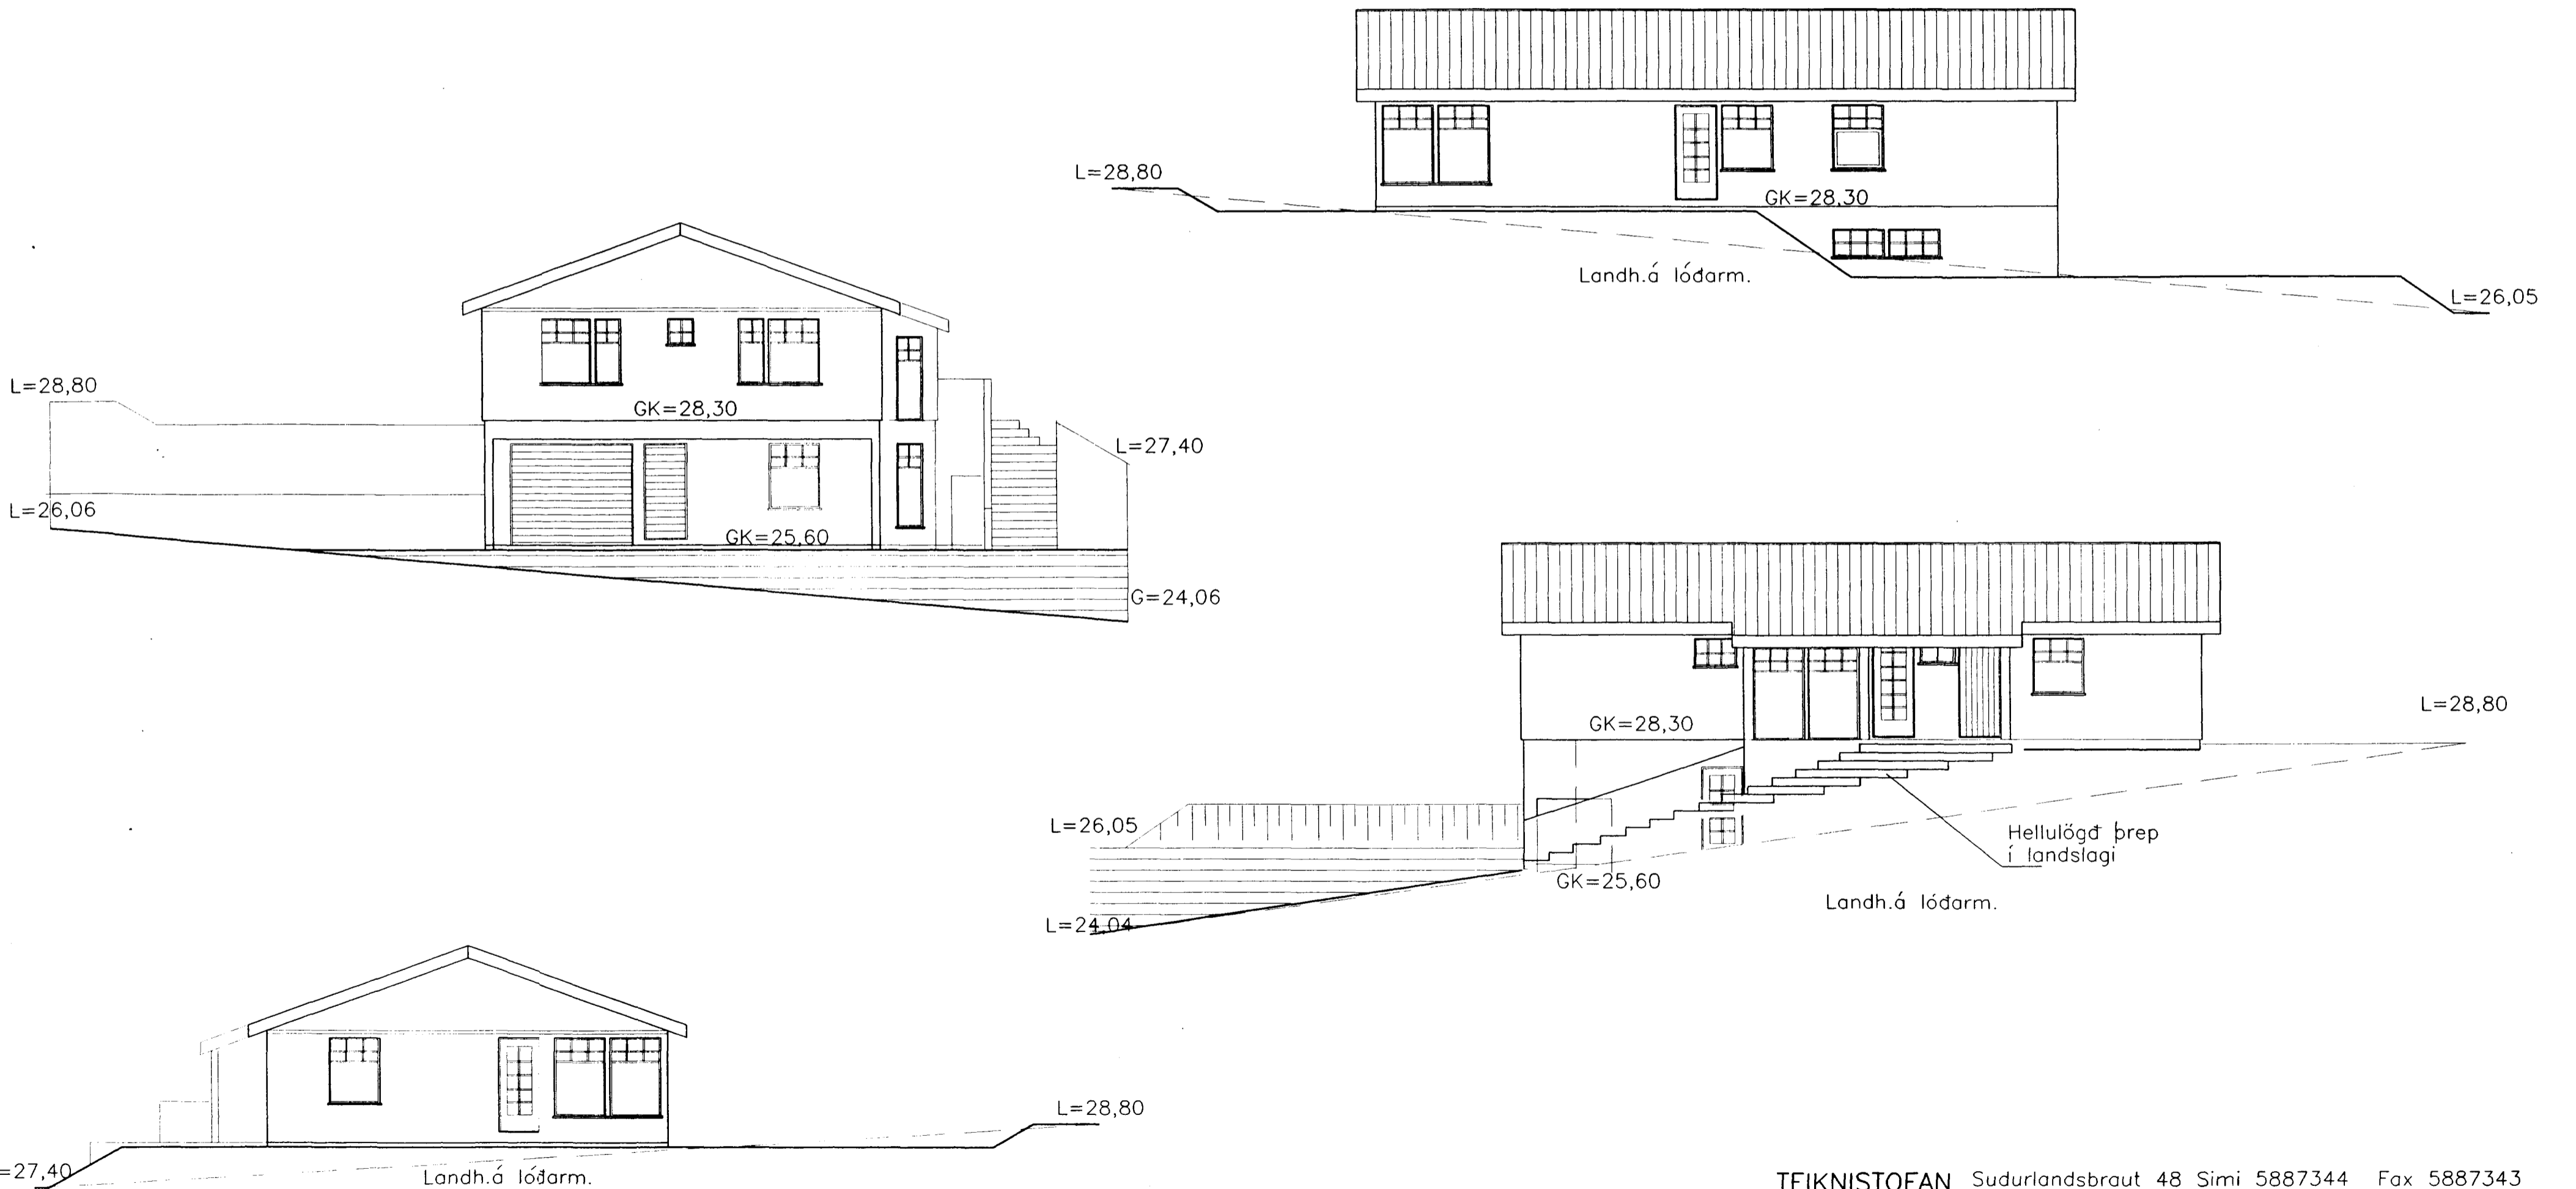

es

TEIKNISTOFAN	Sudurlandsbraut 48 Sími 5887344 Fax 5887343
VERKHEITI	Bjarmahlid nr 10 Hafnarfirði
MAL.	1:100
DAGS.	Sept. 1996
BREYTT.	22. 5. 97

SIGURDUR KJARTANSSON kt. 090246-2839