


SNEIDING I

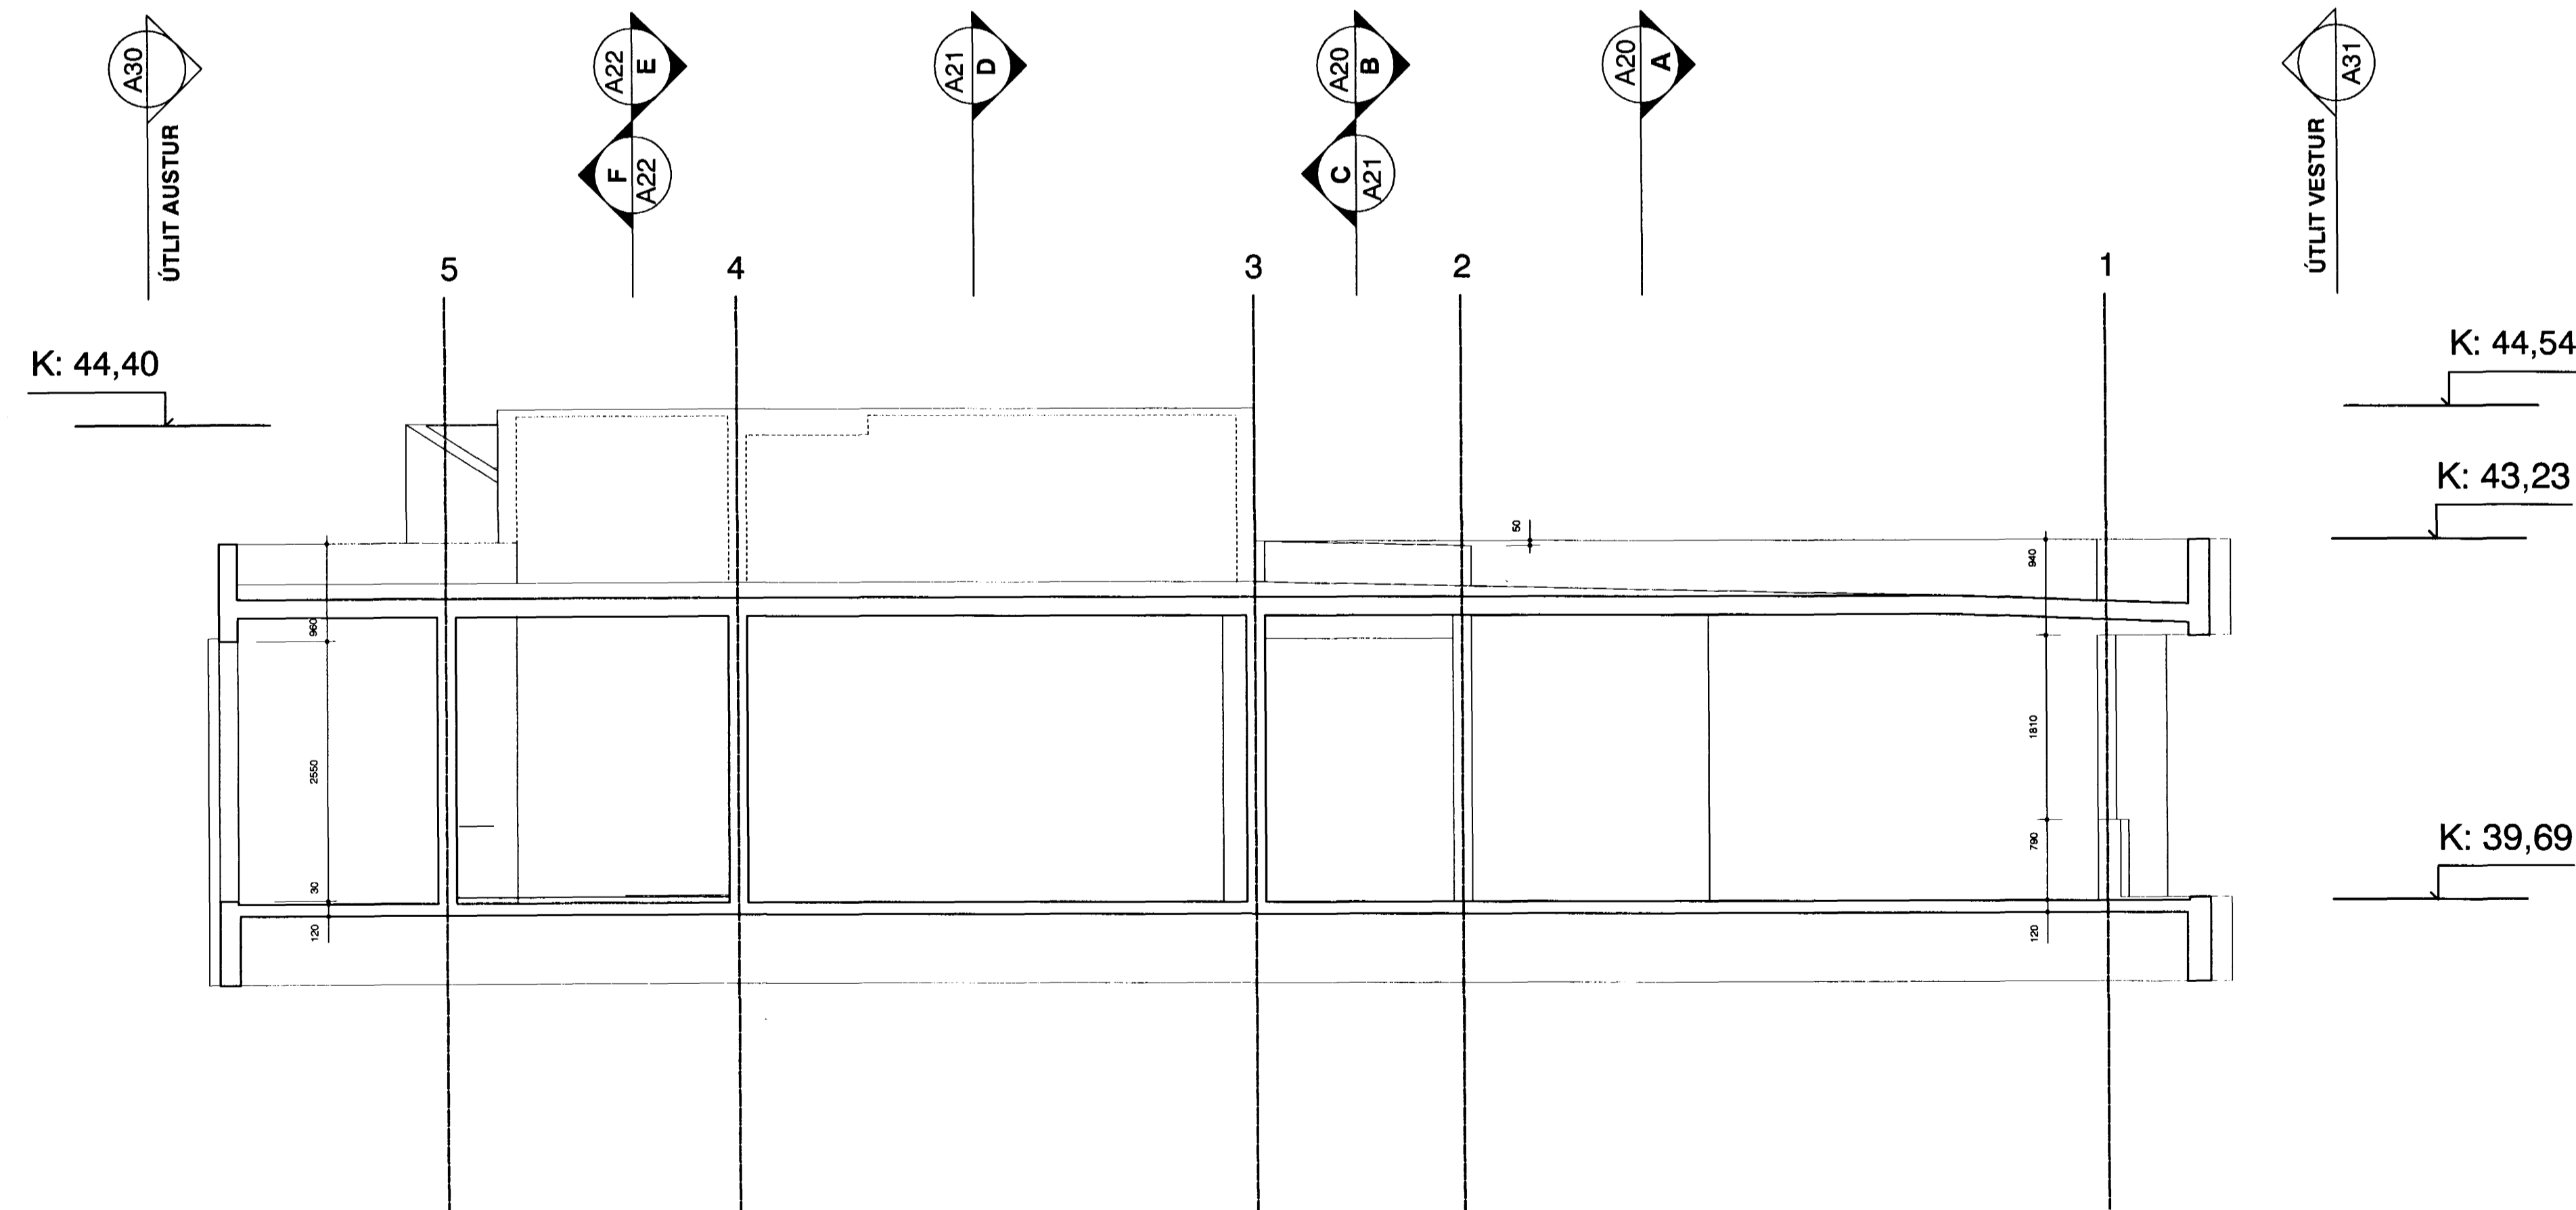


SNEIDING J

verk: SAMBÝLI AÐ BLIKAÁSI 1, HAFNARFIRÐI
 verkkaupi: FÉLAGSMÁLARÁÐUNEYTI
 umsjón: FÉLAGSMÁLARÁÐUNEYTI
 teikning: STEYPA-SNEIDINGAR I OG J
 mkv: 1:50
 dags.: 9. JÚLÍ 2000

YRKI sf Arkitektar

Hringbraut 121
 107 Reykjavík
 sími 5526629
 fax 5526649
 netfang yrki@islandia.is

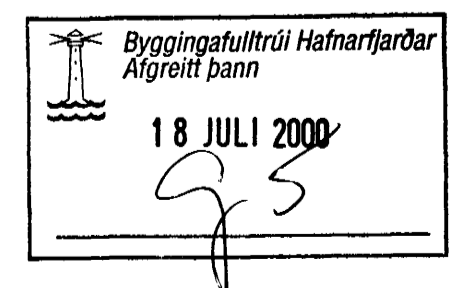

Ásdis H Ágústsdóttir Arkitekt FAÍ
 Sólveig Berg Björnsdóttir Arkitekt FAÍ

verk nr. 3 telkn. nr. A24 breyting