



SNEIDING E

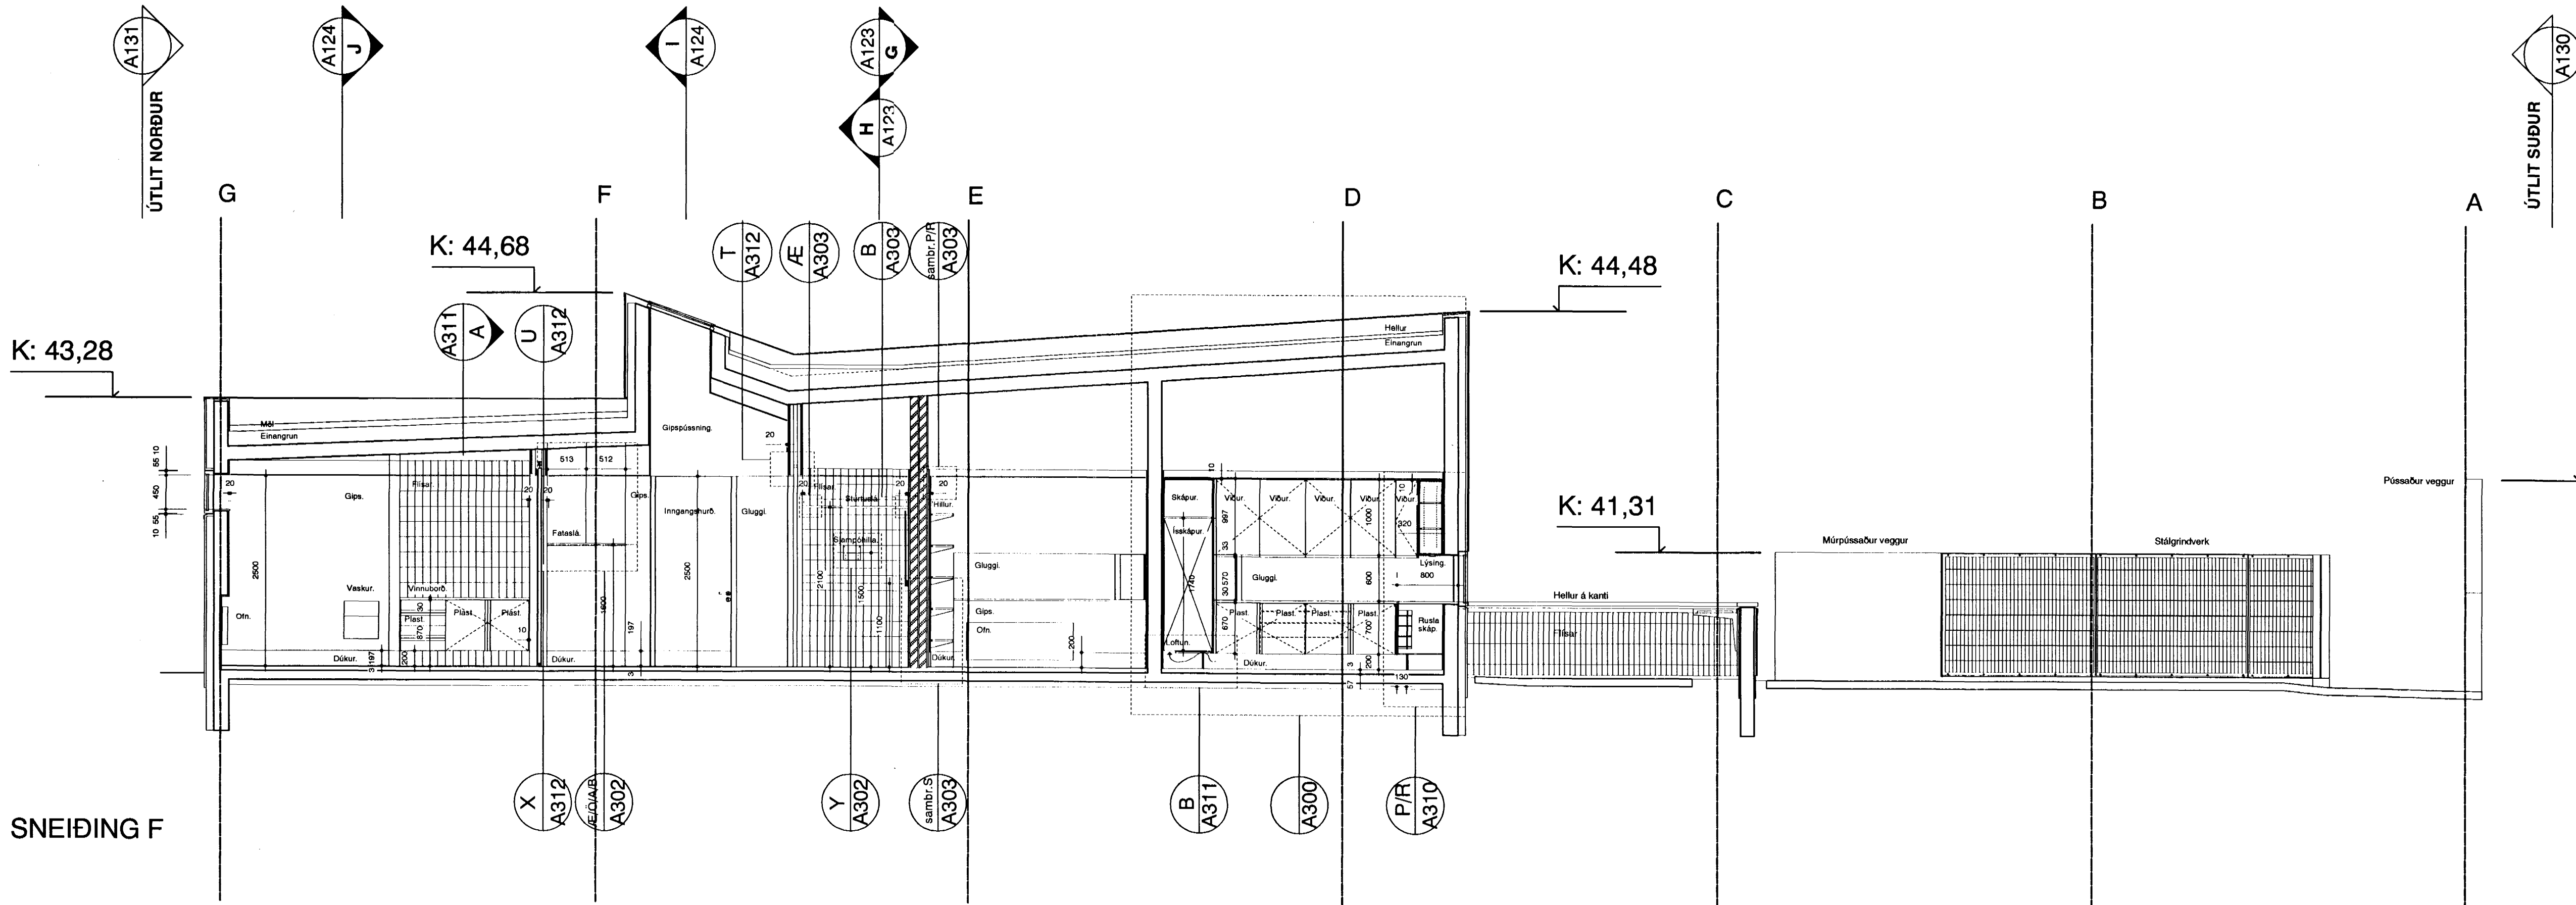

SNEIDING F

verk: SAMBÝLI AÐ BLIKAÁSI 1, HAFNARFIRÐI
 verkkaupi: FÉLAGSMÁLARÁÐUNEYTI
 umsjón: FRAMKVEMDASÝSLA RIKISINS.
 teikning: SNEIDINGAR E OG F
 mkv: 1:50
 dags.: 9.JÚLÍ 2000

YRKI sf Arkitektar

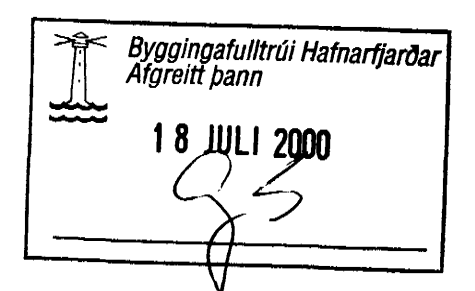

Hringbraut 121
 107 Reykjavík
 sími 5526629
 fax 5526649
 netfang yrki@islandia.is

Ásdís H Ágústsdóttir Arkitekt FAI
 Sólveig Berg Björnsdóttir Arkitekt FAI