



SNEIÐING G

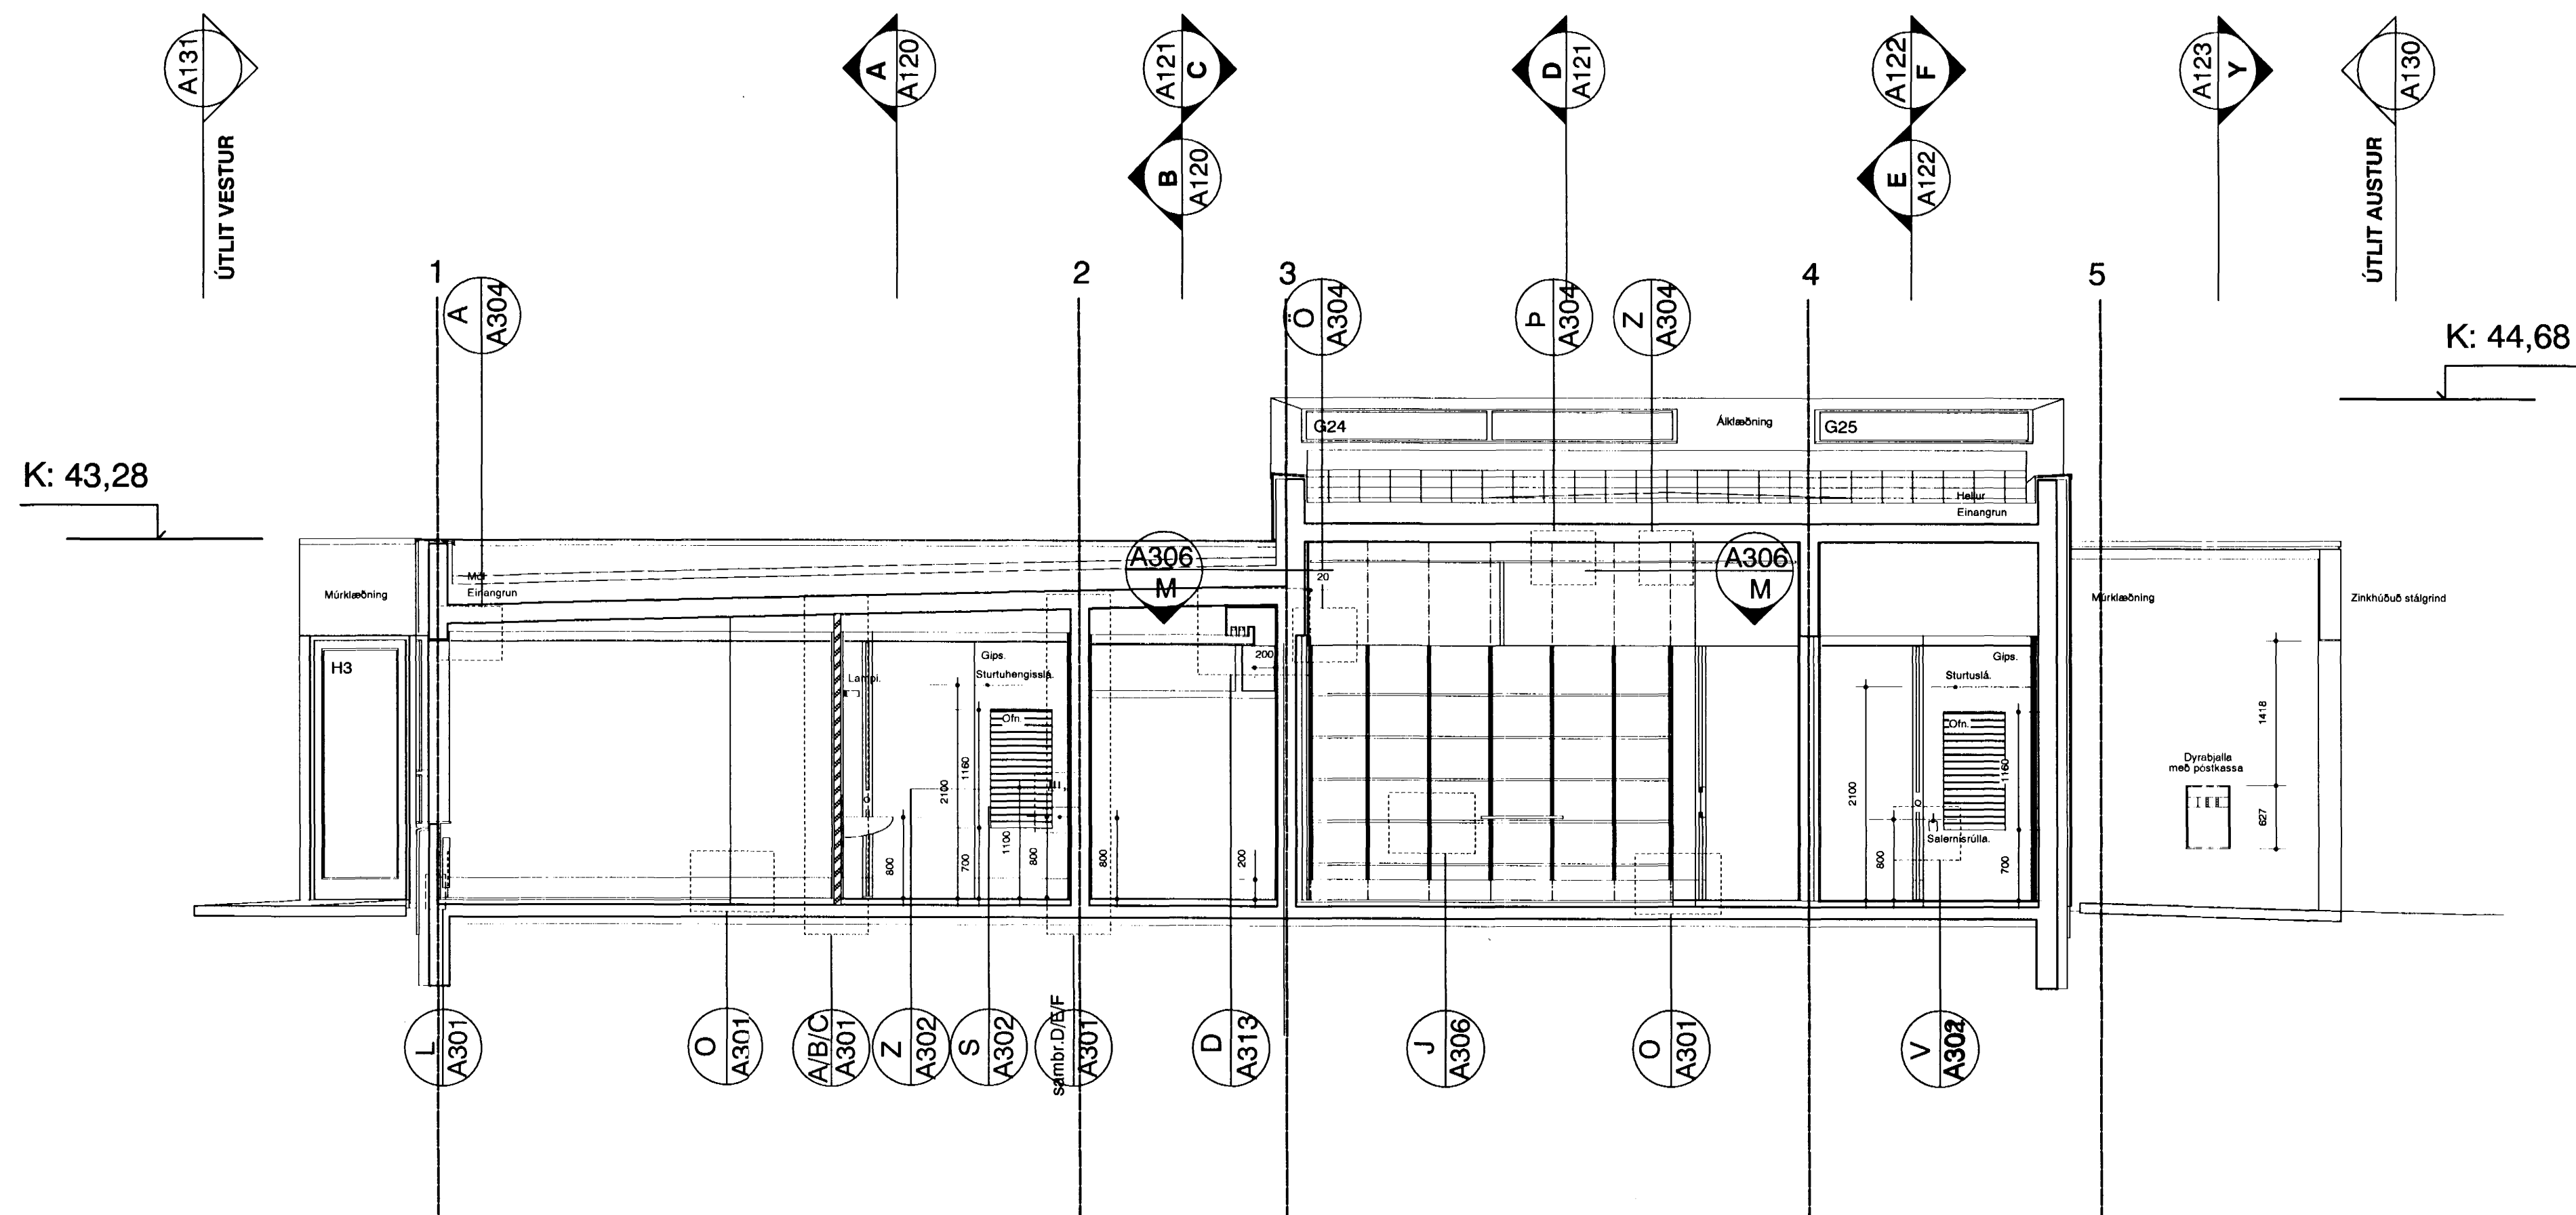


SNEIÐING H

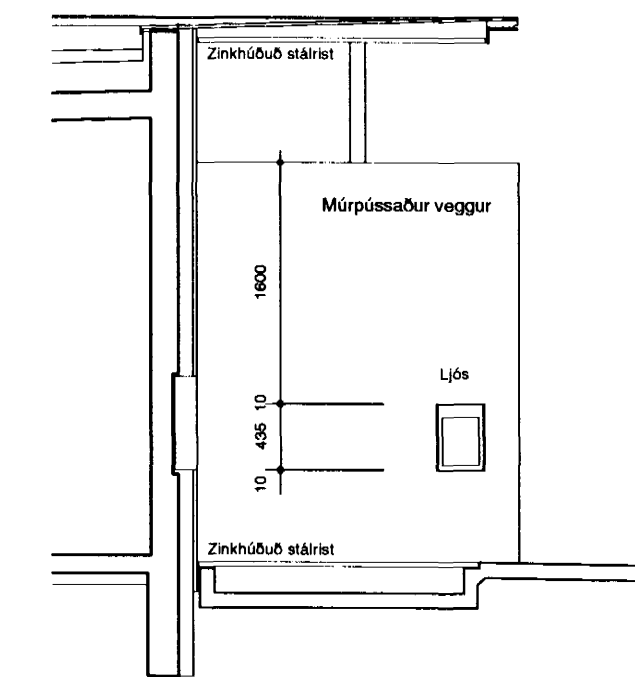

SNEIÐING Y

verk: SAMBYLI AD BLIKAÁSI 1, HAFNARFIRDI
 verkkaupi: FÉLAGSMÁLARÁÐUNEYTI
 umsjón: FRAMKVEMDASÝSLA RÍKISINS.
 teikning: SNEIÐINGAR G OG H
 mkv: 1:50
 dags.: 9.JÚLÍ 2000

YRKI sf Arkítektar
 Hringbraut 121
 107 Reykjavík
 sími 5526629
 fax 5526649
 netfang yrki@islandia.is

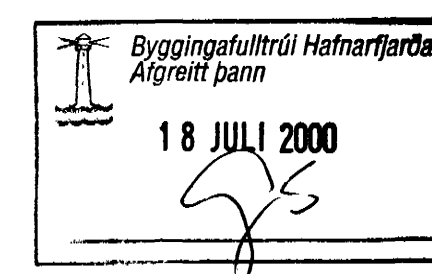

ÁHA
 Ásdís H Ágústsdóttir Arkitekt FAÍ
 S.B.B.
 Sólvieg Berg Björnsdóttir Arkitekt FAÍ