



GO1 Samt. 6 stk.  
Blikaás 2 5 stk.  
Blikaás 4 3 stk.

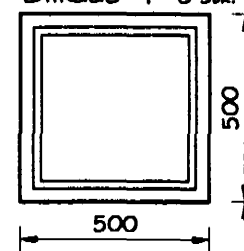

(Hús 4. stáðl)=600 og 1700) annars 1500

FGK


GO2 Samt. 6 stk.  
Blikaás 2 3 stk.  
Blikaás 4 7 stk.

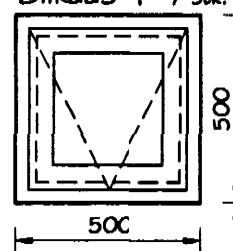

(Hús 4. stáðl)=1700) annars 1500


FGK

GO3 Samt. 1 stk.  
Blikaás 2 0 stk.  
Blikaás 4 1 stk.

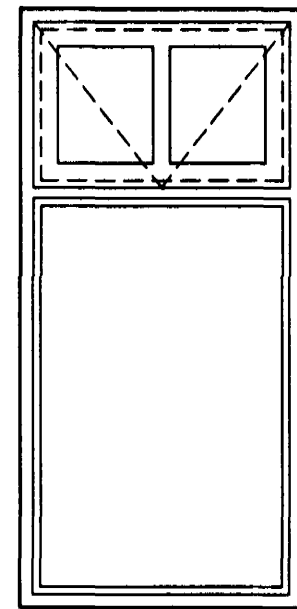


490  
1110  
1600  
750  
900  
FGK

GO4 Samt. 5 stk.  
Blikaás 2 2 stk. + 1 stk. spegilmynd  
Blikaás 4 1 stk. + 1 stk. spegilmynd

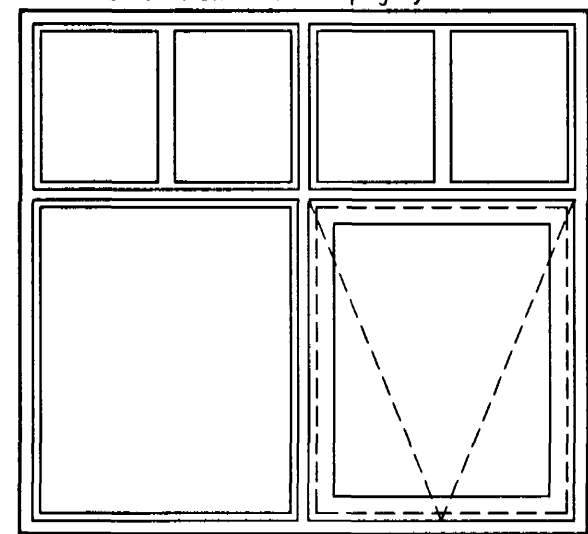


490  
910  
1400  
750 750  
1500  
800  
FGK

GO5 Samt. 4 stk.  
Blikaás 2 1 stk. + 1 stk. spegilmynd  
Blikaás 4 1 stk. + 1 stk. spegilmynd

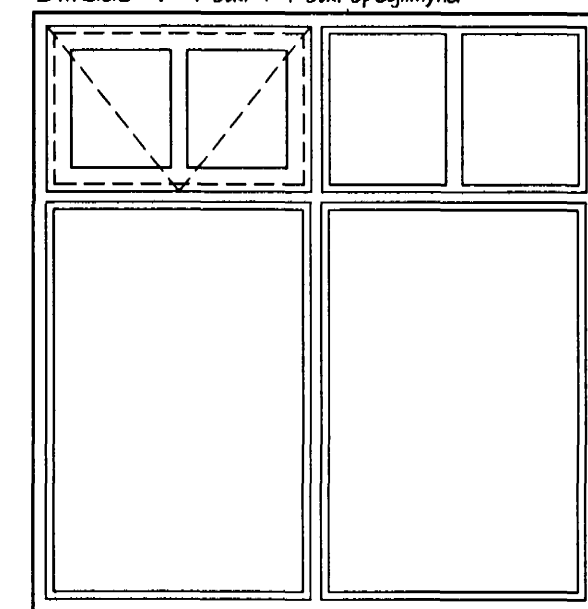


490  
1110  
1600  
750 750  
1500  
600  
FGK

GO6 Samt. 1 stk.  
Blikaás 2 1 stk.  
Blikaás 4 0 stk.

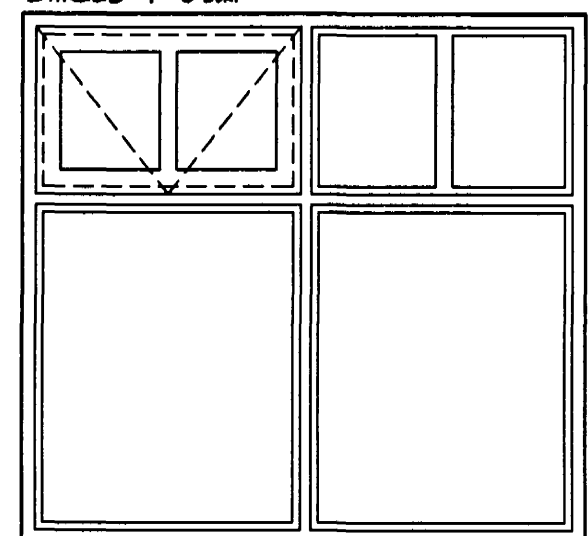


490  
910  
1400  
750 750  
1500  
800  
FGK

GO7 Samt. 2 stk.  
Blikaás 2 1 stk. + 1 stk. spegilmynd  
Blikaás 4 0 stk.

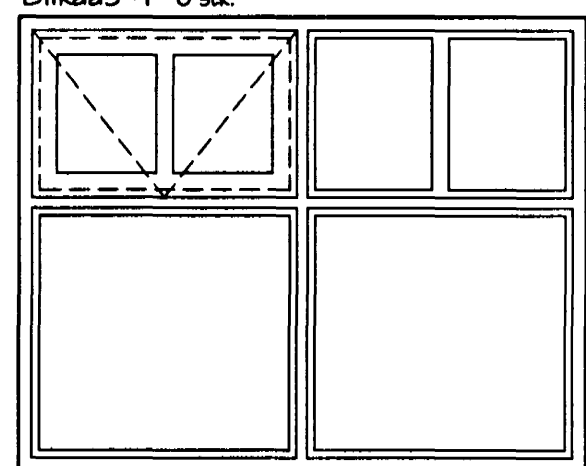

490  
710  
1200  
750 750  
1500  
1000  
FGK

GO8 Samt. 1 stk.  
Blikaás 2 1 stk.  
Blikaás 4 0 stk.

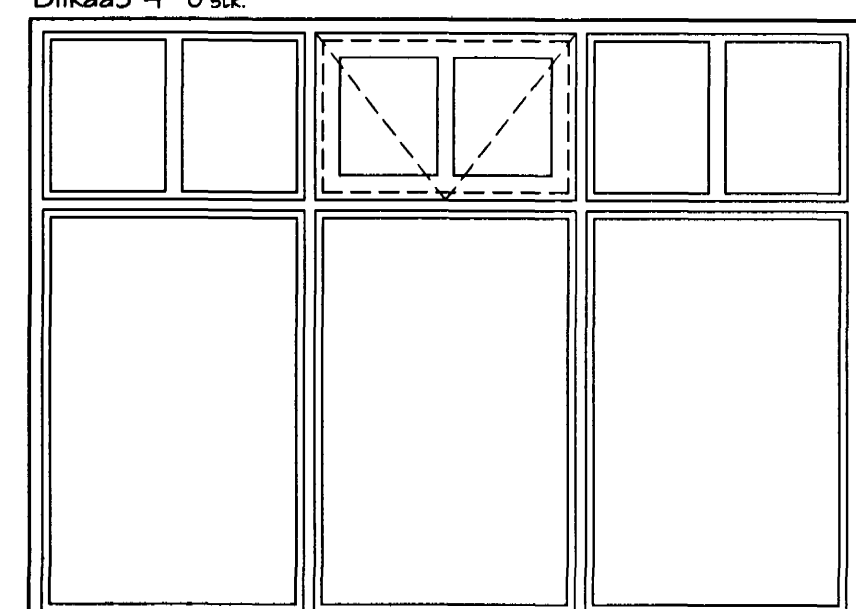

490  
1110  
1600  
x x x  
2200  
600  
FGK

SKÝRINGAR:

TEIKNING SÝNIR ÚTLIT GLUGGA OG HURÐA AÐ UTAN.  
BROTASTRIKALÍNA TÁKNAR OPNUN GLUGGA OG HURÐA.  
FGK TÁKNAR HÆÐ Á FULLFRÁGENGNU GÓLFI.  
OPNUN HURÐA ER SÝND Á TEIKNINGUM NR. 201 OG 202.  
ÖLL MÁL ERU Í MILLIMETNUM.

Br. nr.	Dags.	Af.	Breyting
(A)			
(B)			
(C)			
(D)			

**TEIKNISTOFAN**  
**TORGÍÐ**  
RÁÐGJÖF - HÖNNUN - EFTIRLIT

ARMÚLI 36, 108 REYKJAVÍK, SIMI 568-8866, FAX 568-8878  
Pörsteinn Friðbjólfsson, Magnús P. Guðmundsson,  
byggingateknifréðingur, innanhússarkitekt.  
Kt. 211055-5299 Kt. 240654-5559

**BLIKAÁS 2-4**  
Byggingateknifélag Harnarfjarðar  
**HARNARFJARDUR**  
17 FEB. 2006

Teikningarheiti: Gluggar  
Málteikning: Sigurbjartur Háldórsson

Dags. 07.10.1999 Kvarði 1:20

Hannað PF Teiknað PP Samþ. *[Signature]*

Verknr. 99-819 Teikn.nr. 301 Breyt.nr.