




G1
4 stk.

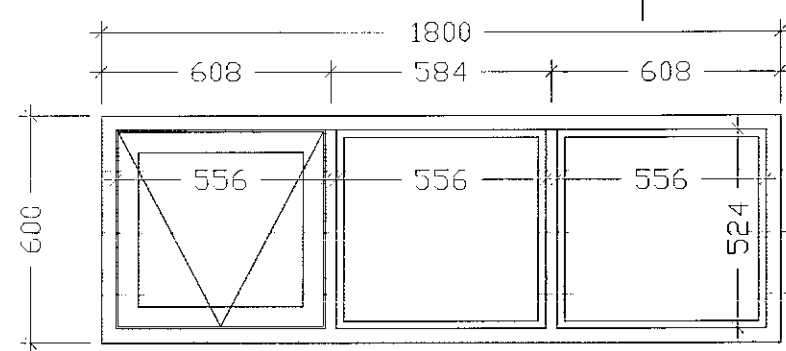


G2
1 stk.

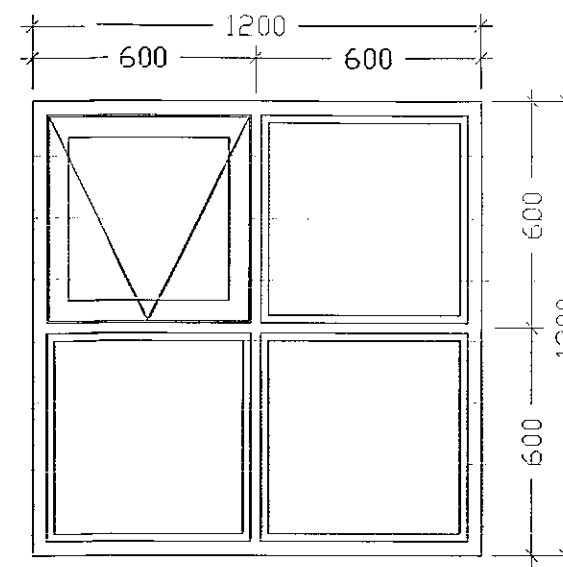


G4
8 stk.

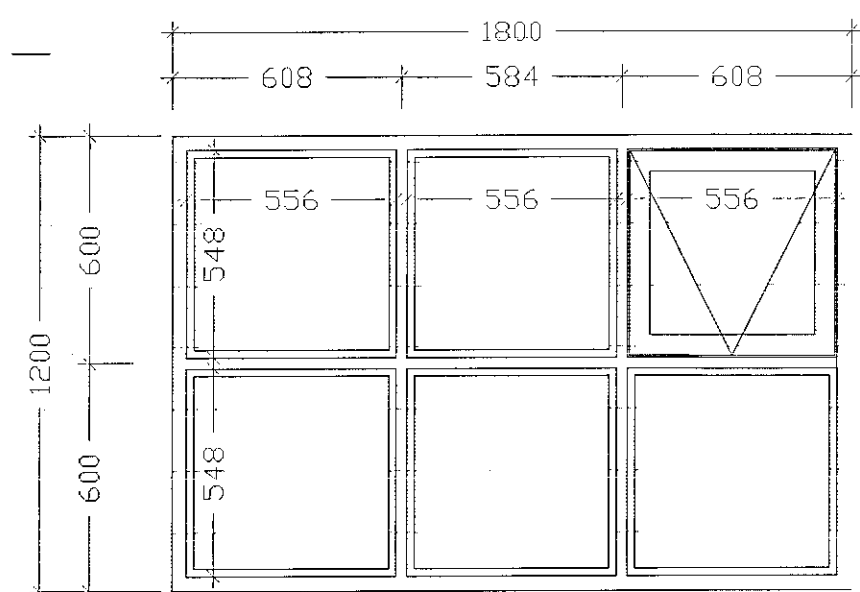


G5
2 stk.

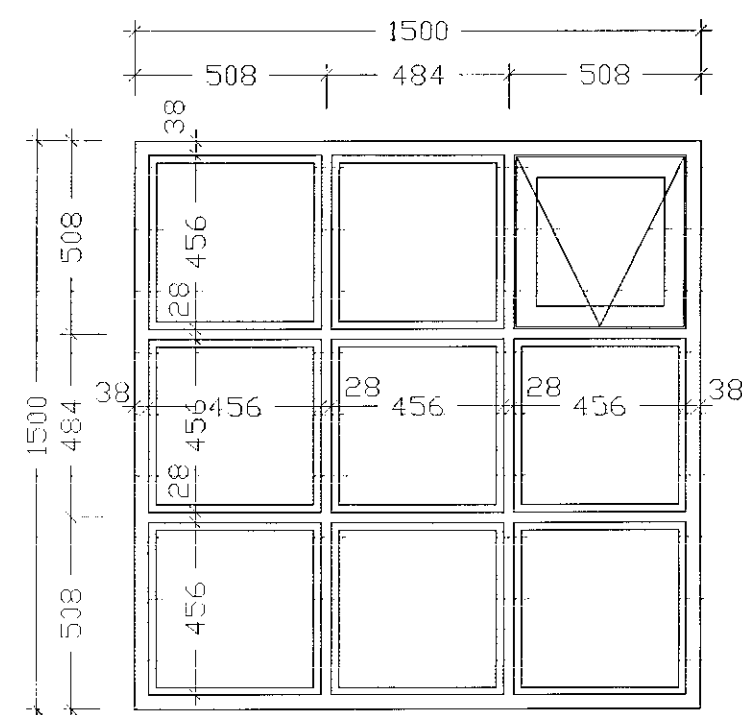


G6
1 stk.

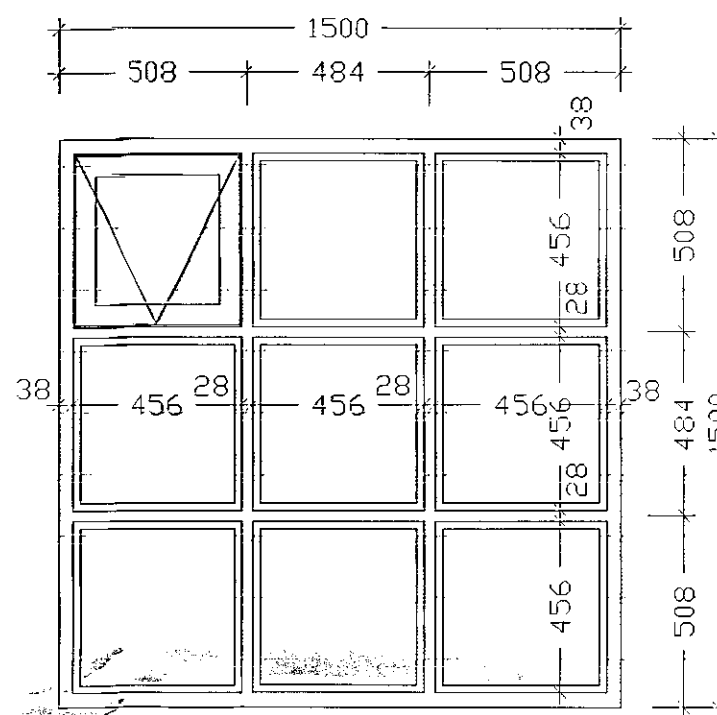


G7
2 stk.

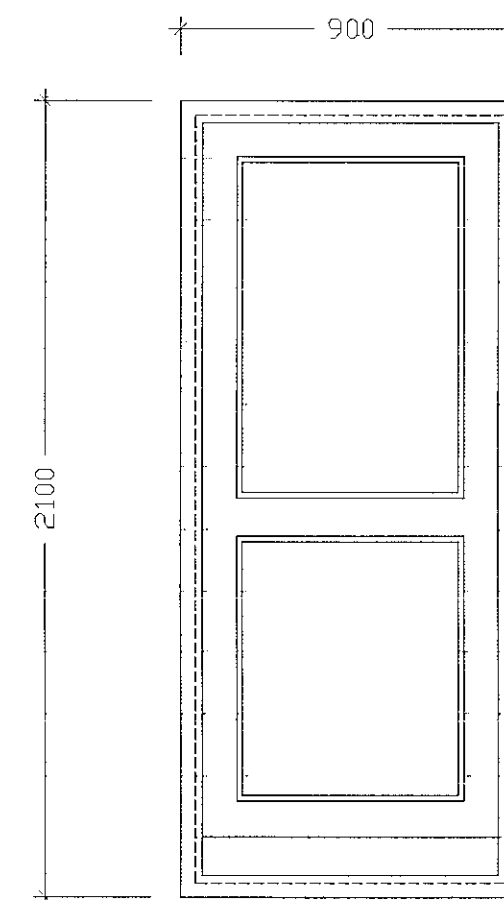


H5
1 stk.

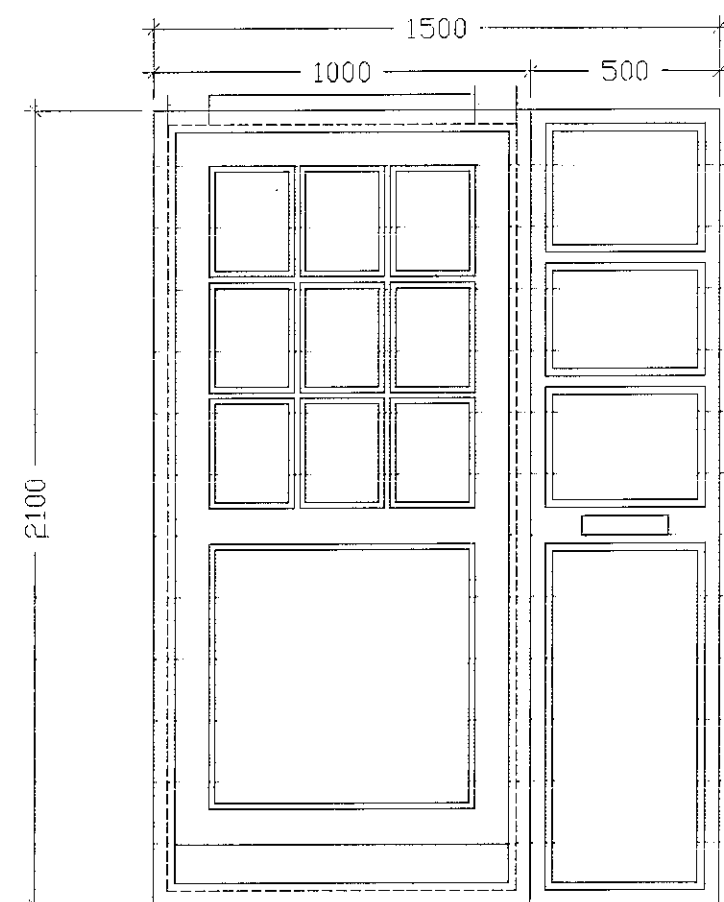


H1
1 stk.

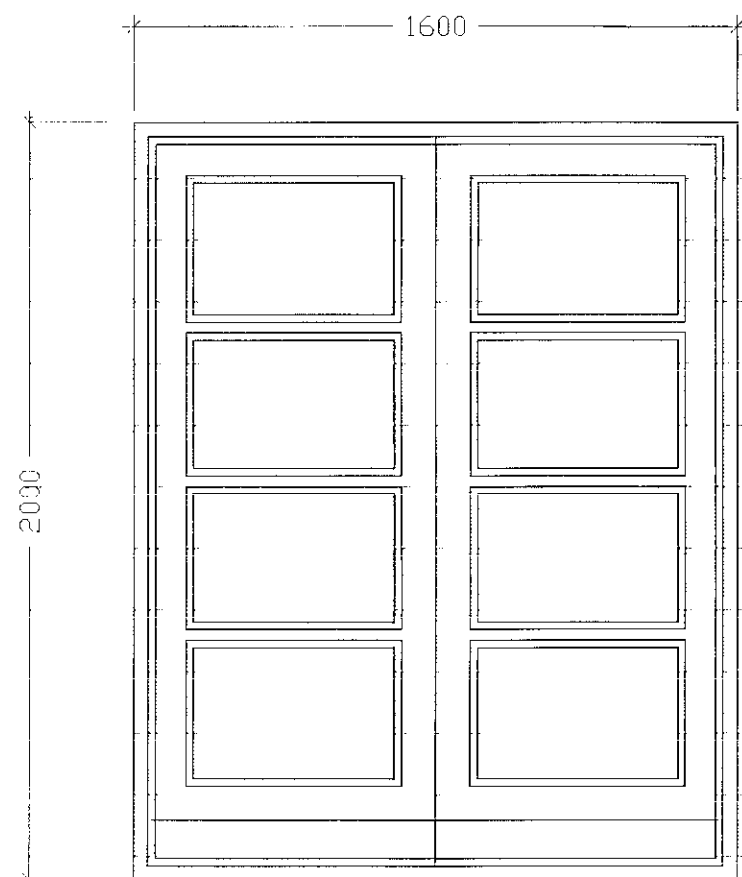

H2
1 stk.

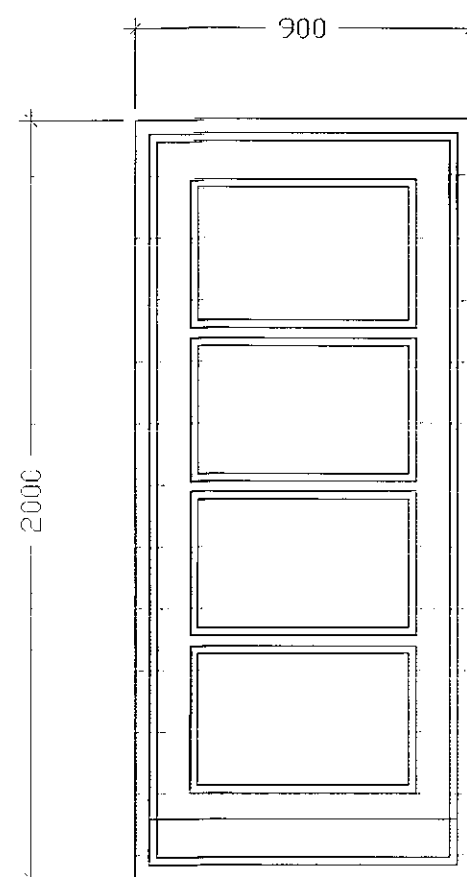

H3
1 stk.

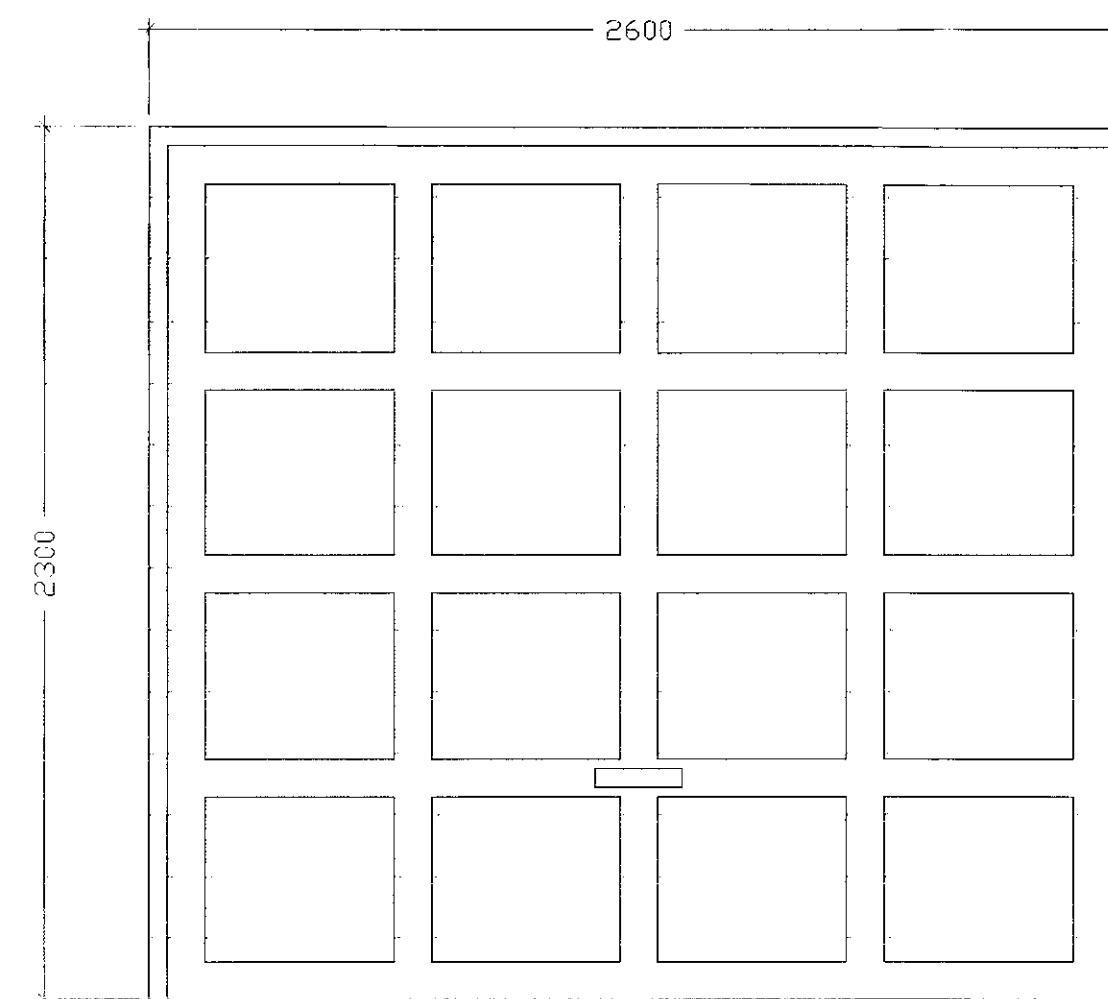

H4
1 stk.

BLIKAÁS 44

breytt dags. teikna? lýsing

Sampykkt þann
05. DES. 2000
Byggingafultrúan í Hafnarfirði
F.h. Sigurbjartur Halldórsson

302
BLIKAÁS 44

GLUGGA OG HURÐA TEIKNING

verknr.: 9909 hanna?/teikn: FF

mkv: 1/20

dags: 30.11.00

TEIKNISTOFAN THAK

FRÍDRÍK FRÍDRÍKSSON AÐRITAEKT F.A. 21256-4519, FF.APK. 01 SLANDÍAS.
KLAPPARSTÍG, 101 REYKJAVÍK, Sími 55110 60, F.A. 55110 60

4.12.00 4.12.00