


D.1

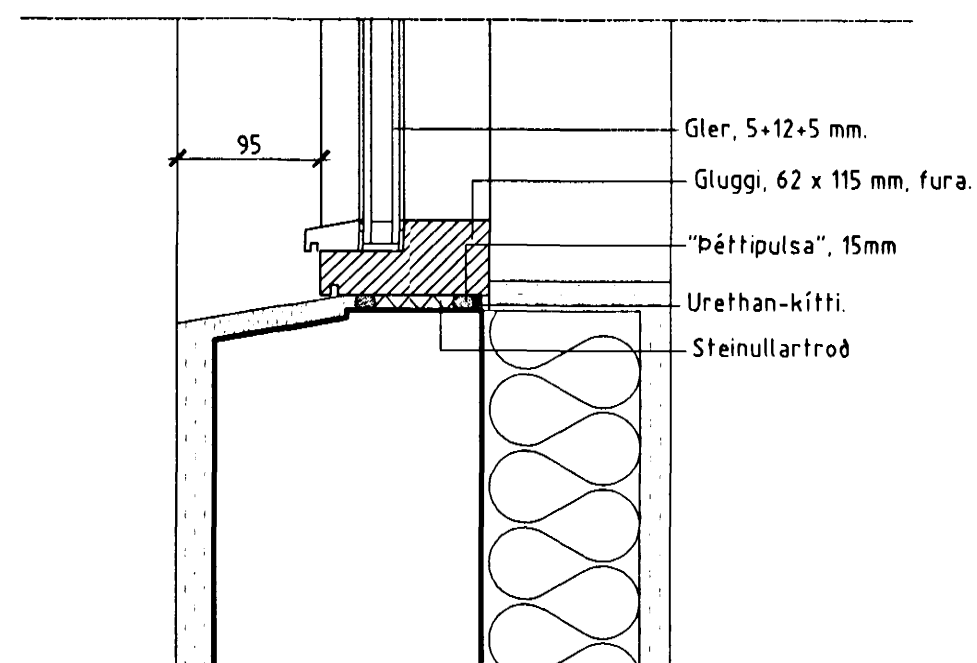

D.3

ATHUGASEMDIR

Byggingafultröð Hámarfljóðar
Afgreitt þann

18 AUG. 2000

BREYTINGAR Dags

Loftur G. Þorsteinsson
byggingafræðingur
Álaskvísl 88, 110 Reykjavík
K.t. 170754 - 4099
símar 587 9787 / 899 2117
Netf.: loftur@verkvangur.is

BLIKAÁS 50 - 52

DEILITEIKNINGAR

VERK NR.	01.100	BLAD	4-101
DAGS	10.03.00		
MKV.	1:5		

Loftur Þorsteinsson