


D.1

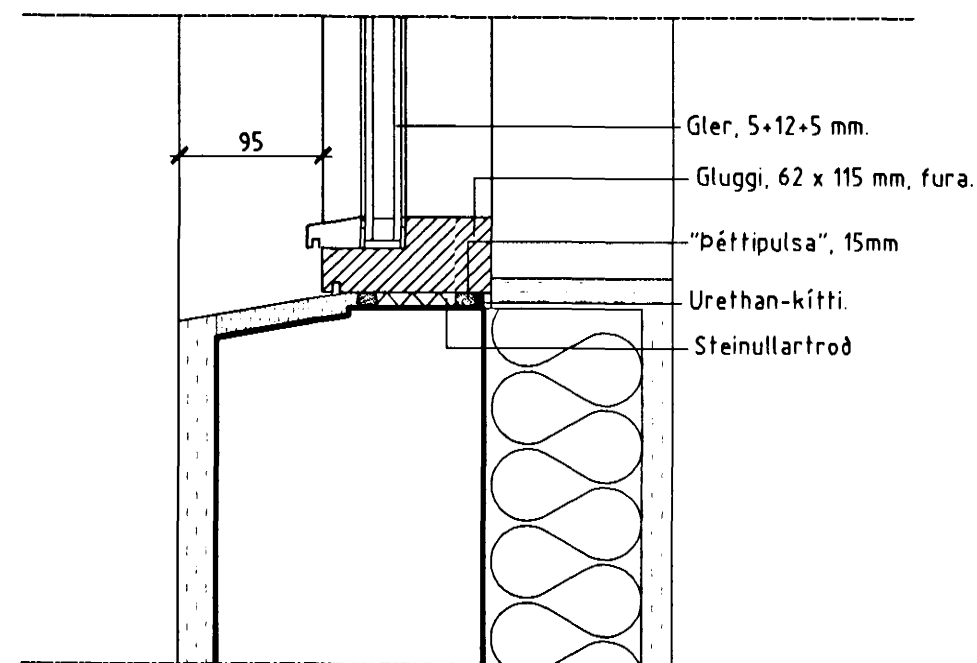

D.3

ATHUGASEMDIR

Byggingatulltrúð Hafnarjarðar
Afgreitt þann
18 AUG. 2000
AS

BREYTINGAR	Dags

Lofur G. Þorsteinsson
byggingafræðingur
Átlakvísl 88, 110 Reykjavík
K.F. 170754 - 4099
símar 587 9787 / 899 2117
Netf.: lofur@verkvangur.is

BLIKAÁS 50 - 52
DEILITEIKNINGAR

VERK NR.	01.100	BLAD	4-101
DAGS.	10.03.00	MKV.	
		1:5	

Lofur Þorsteinsson