


Afstöðumynd M 1:500

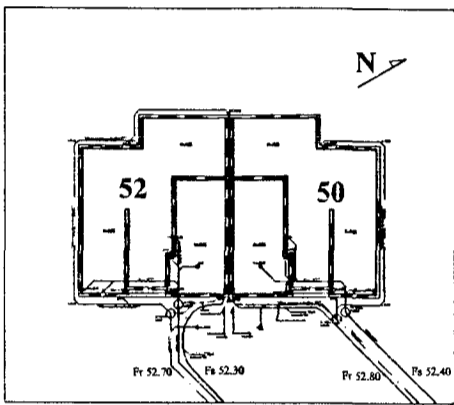

Bilkaás

Byggingafulltrúi
 Afgreitt þann
13 JUNI 2000
[Signature]

Almennar skýringar sjá teikn. nr. 2.01

Blíkaás 50 - 52 Hafnarfirði.		VERK NR:
Lagnir : Fræðensliðlagnir.		SKJ NR:
		KVARDI . 1:50
Tækniþjónusta Gunnars Indriðasonar 081049-2979 Bildshöfða 16. 112 Rvk. s. 367-21-21		TEIKN:
I.	júní 2000	heimæðar
NR:	DAGS	BREYTING
SAMP. <i>Gunnar Indriðason</i>		DAGS : apríl 2000
		TEIKN: nr. 2.02