


GRUNNMYND 1 HÆÐAR 1:50

OFN NR.	STAÐUR BLIKAÁS 8	HITAÞÖRF KCAL/H	MESTA LENGD	MESTA HÆÐ
101	BÍLGEYMSLA	2.190	2400	600
102	VS	200	500	600
103	ANDD	420	800	600
104	STOFA	1.040	2000	400
105	STOFA	750	1700	400
106	FJÖLSKYLDA	1.340	2400	400
107	ELDHÚS	1.060	1400	600
108	ÞVOTTUR	560	1000	600
109	GEYMSLA	660	800	600
201	HERB	880	1400	600
202	HERB	1.310	1400	600
203	BÁÐ	630	600	600
204	HERB	990	1400	600
205	HJÓN	1.300	1600	400
SAMTALS		13.330		

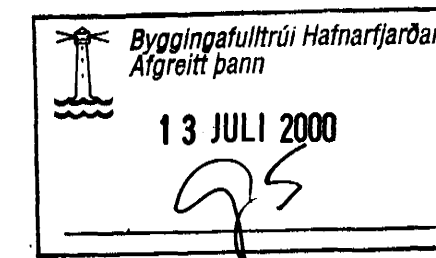

Br.	Dags.	Eðli breytinga	Sign
BLIKAÁS 8 HAFNARFIRÐI			
HITA-VATNS OG FRÁRENNISLAGNIR 1 HÆÐAR			
MKV 1:50			
DAGS. JÚNÍ 2000			
VERK NR. 9979			
TEIKN. NR. 2-02			
HANNAD SIG. ÞORLEIFSS. KT. 241148-3009			
TEIKNAD G.H.			
YFIRFARID			
TÆKNIÞJÓNUSTA SIGURDAR ÞORLEIFSSONAR ehf STRANDGÖTU 11 220 HAFNARFIRÐI Sími 555-4255 FAX 565-2875 E-mail taeknihjonusta@islandia.is			