
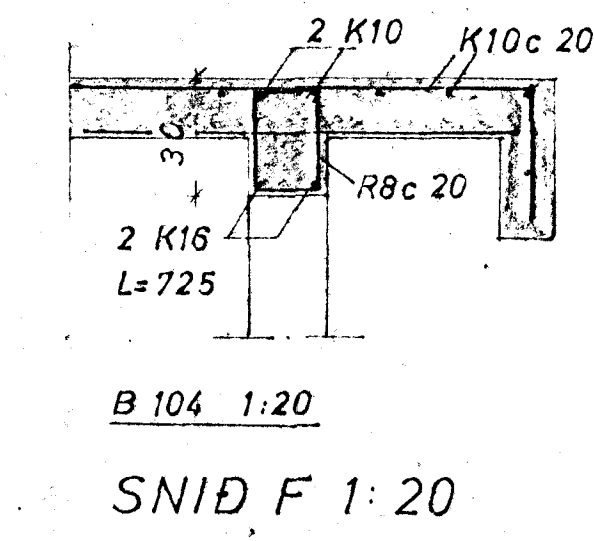
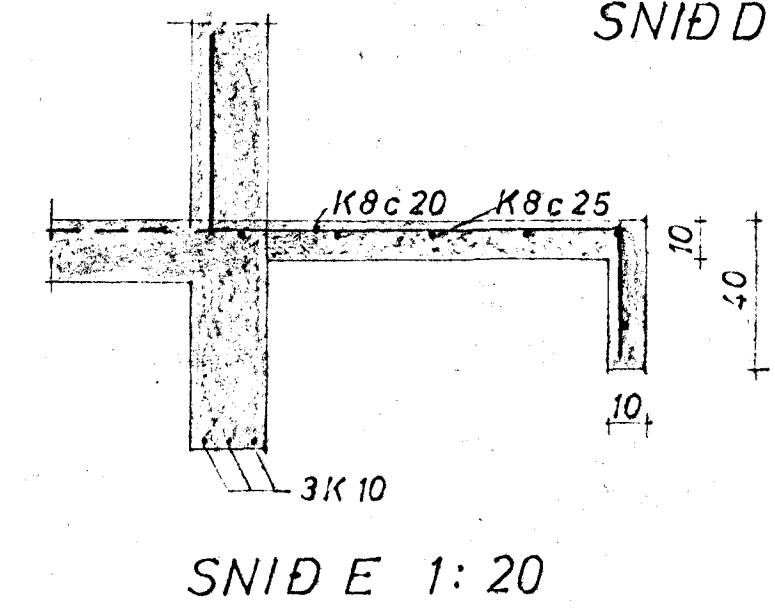
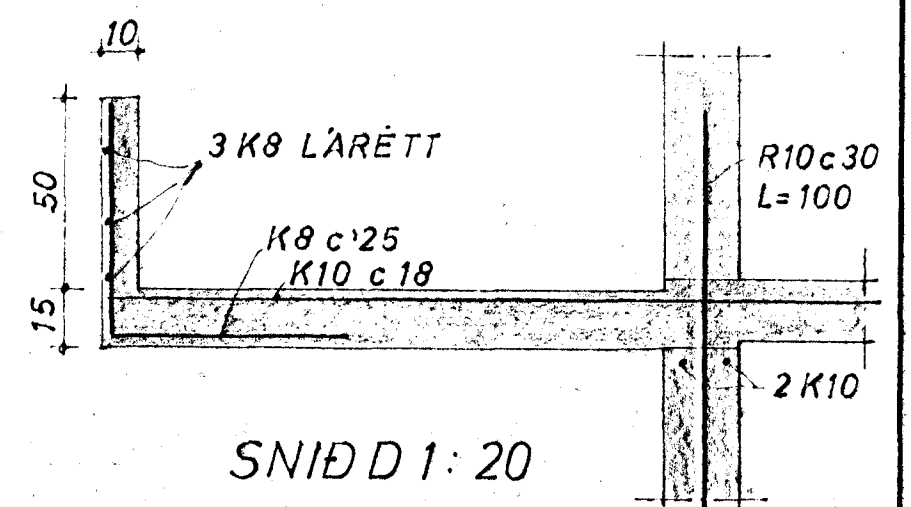
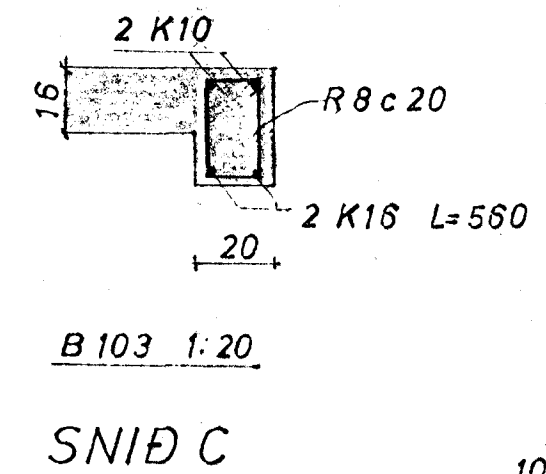
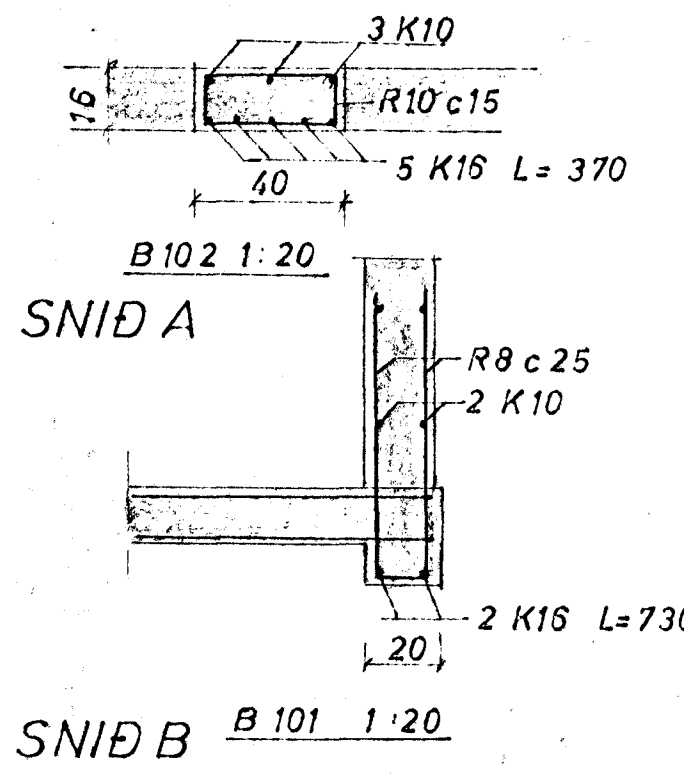
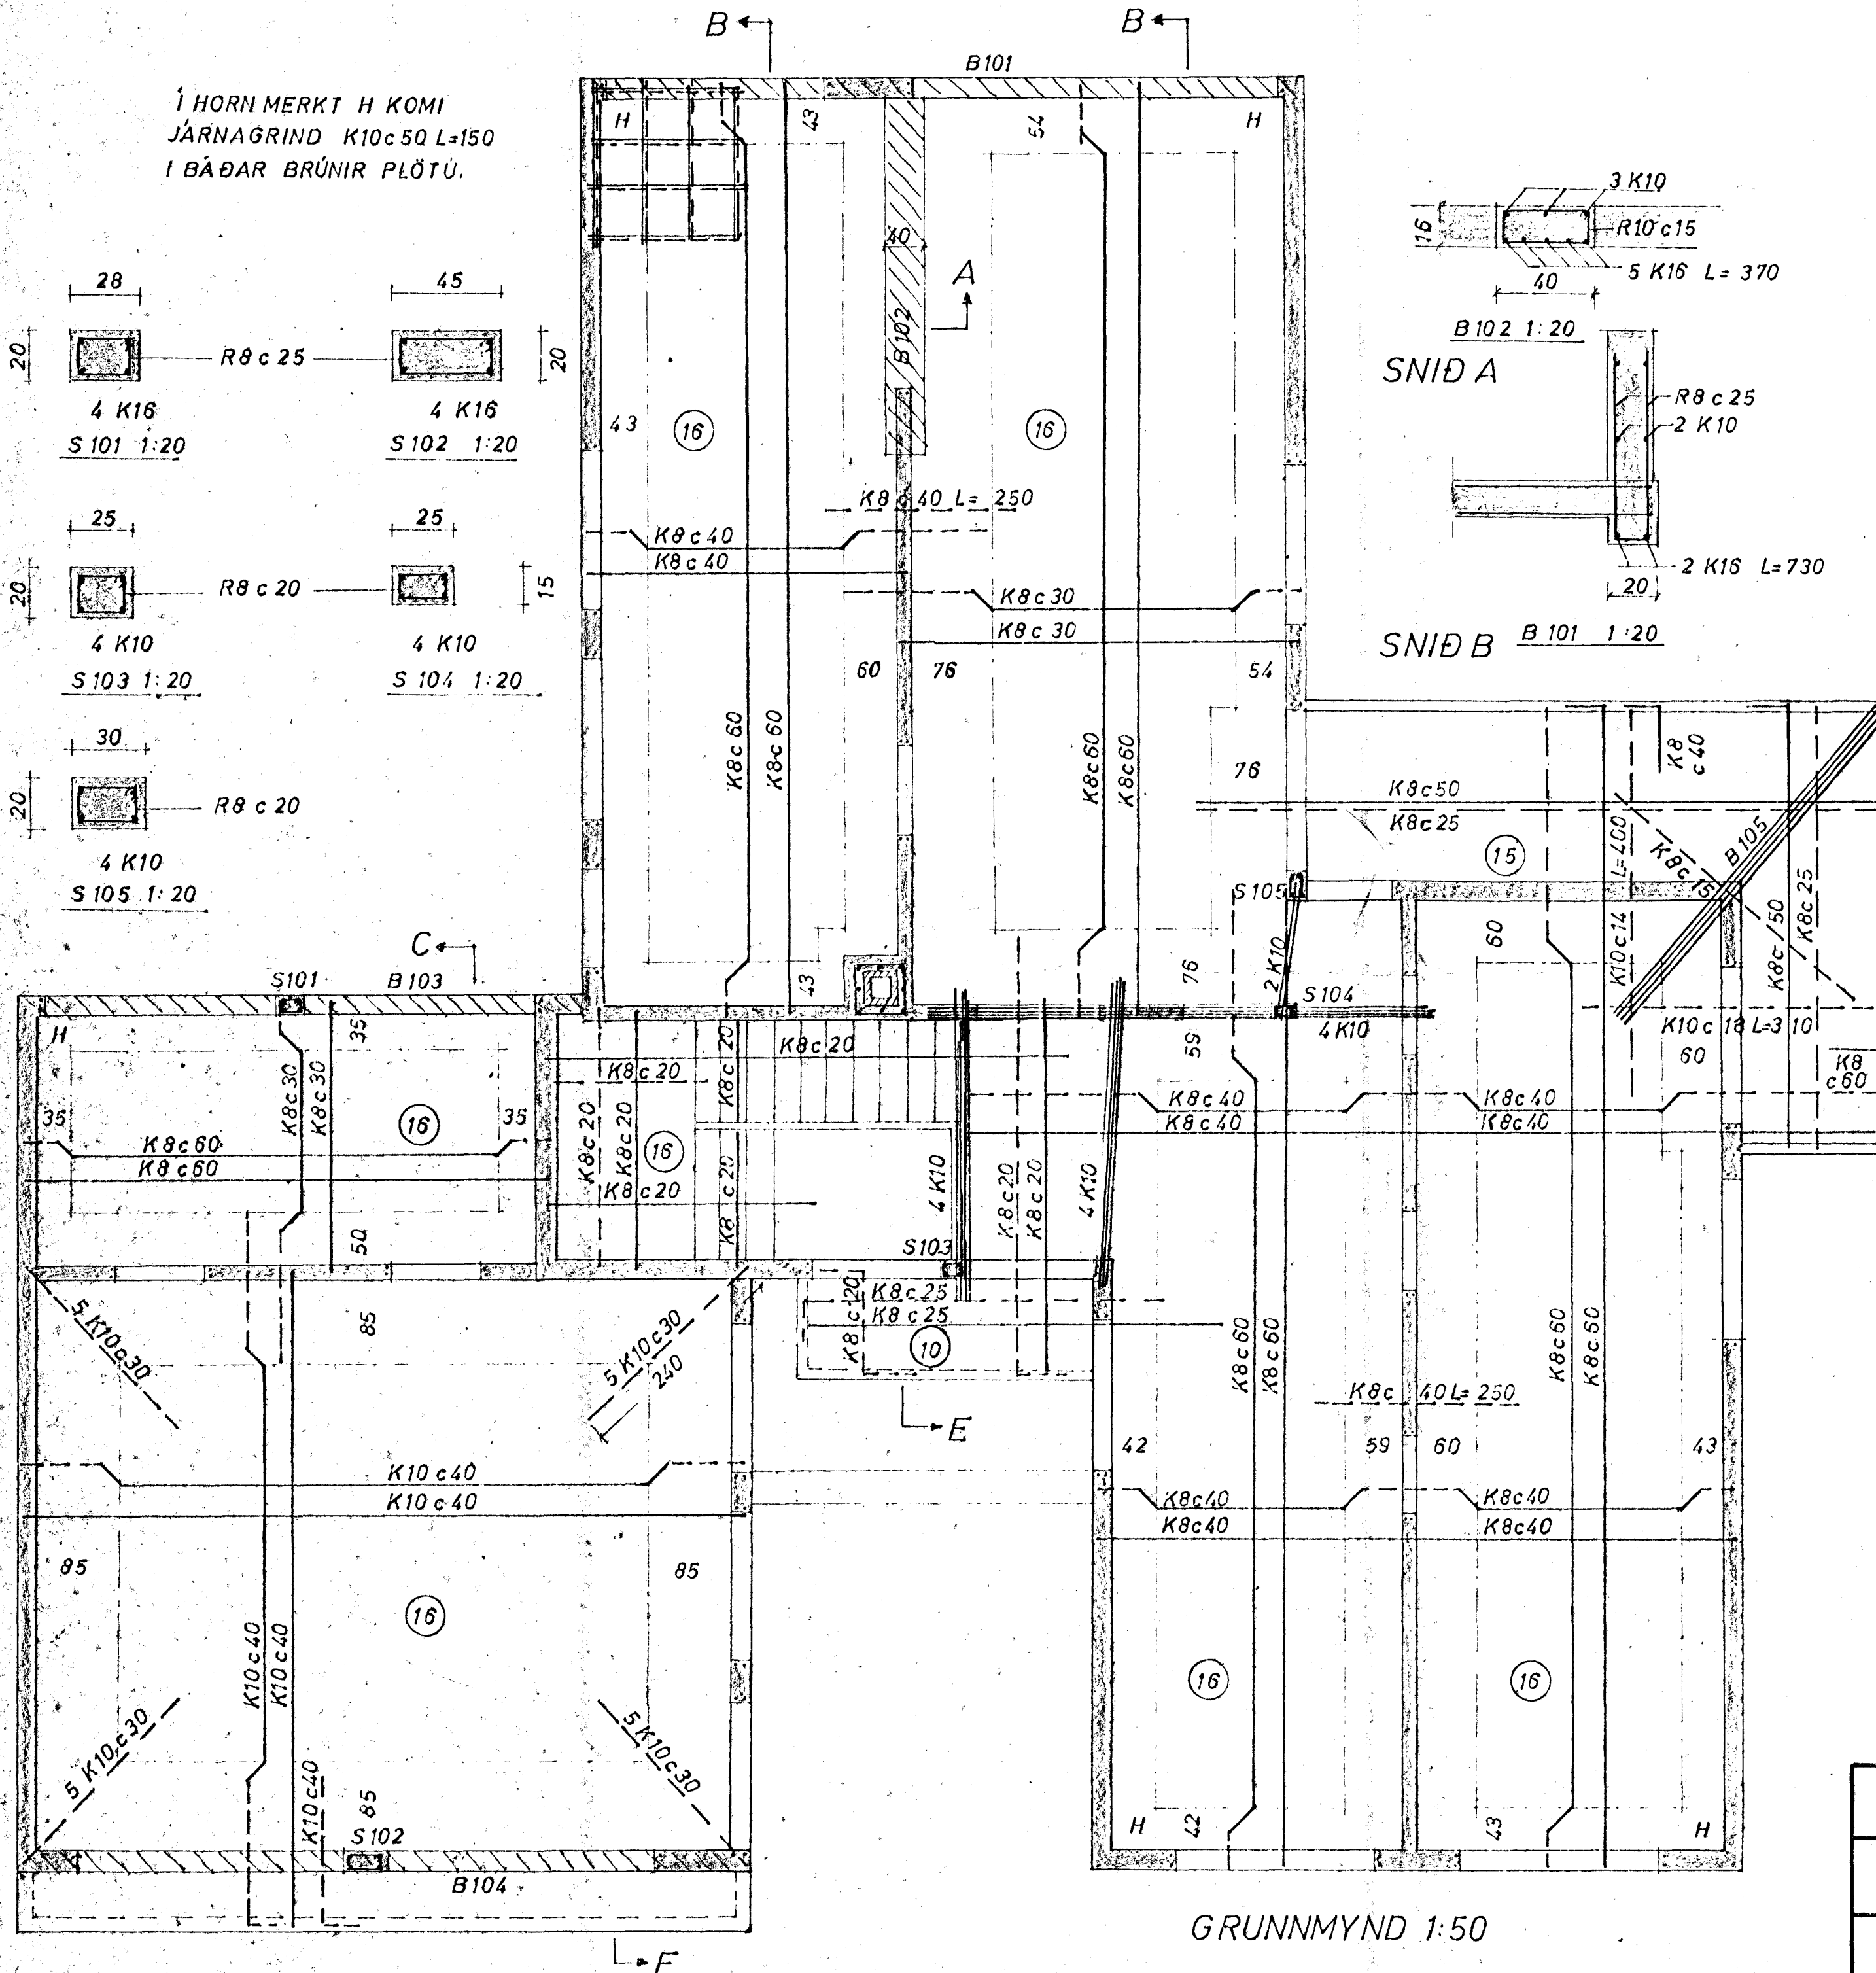


Í HORN MERKT H KOMI  
JÄRNAGRIND K10c50 L=150  
I BÄÐAR BRÚNIR PLÖTÚ.

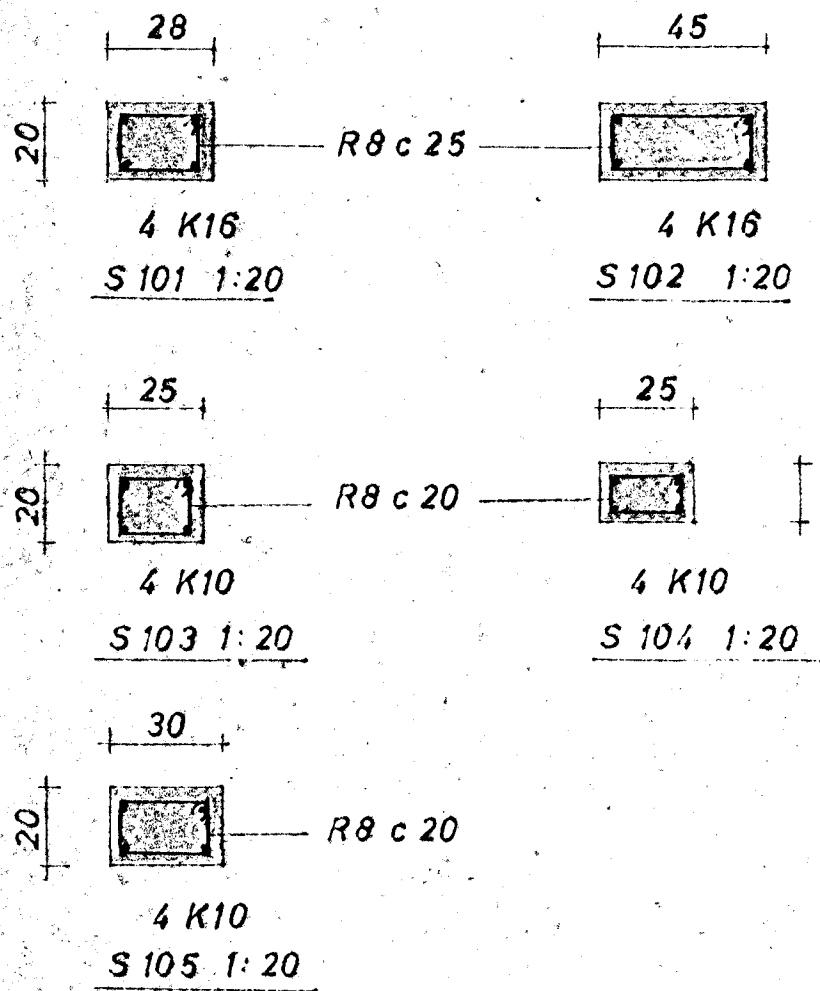

STEYPA K 200  
Í STEYPUSKIL ÚTVEGGJA R10c30 L=100  
ADRAR SKÝRINGAR SJÁ TEIKN. NR. 1 OG NR 2

|  |                 |            |                 |
|--|-----------------|------------|-----------------|
| BLÓMVANGUR 10 HAFNARFIRÐI                          | M: 1:20<br>1:50 | VERK 7001  | TEIKN.NR 3      |
| LOFT YFIR 1.HÆÐ.                                   | H: T: 28/8      | V: S: 28/8 | DAGS. APRIL '70 |
| JÓHANN GUNNAR BERGÞÓRSSON VERKFR. MVFL. SÍMI 52895 | BR:             |            |                 |