
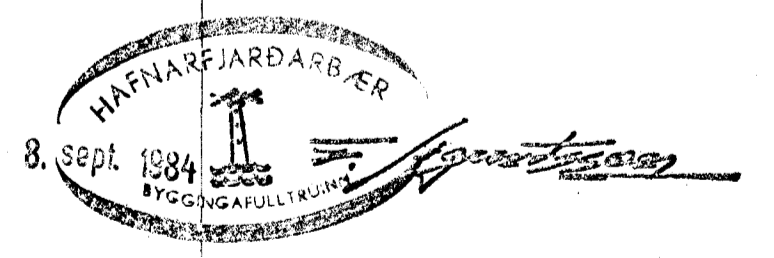
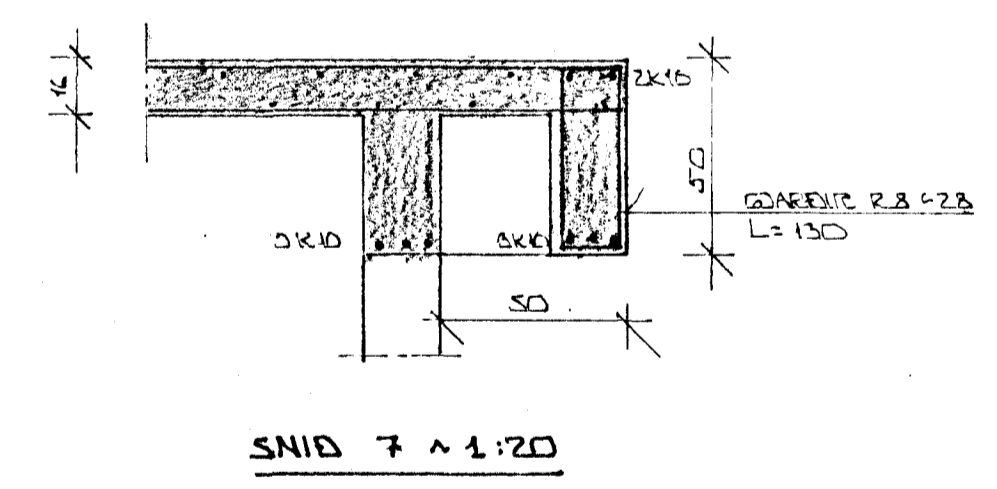
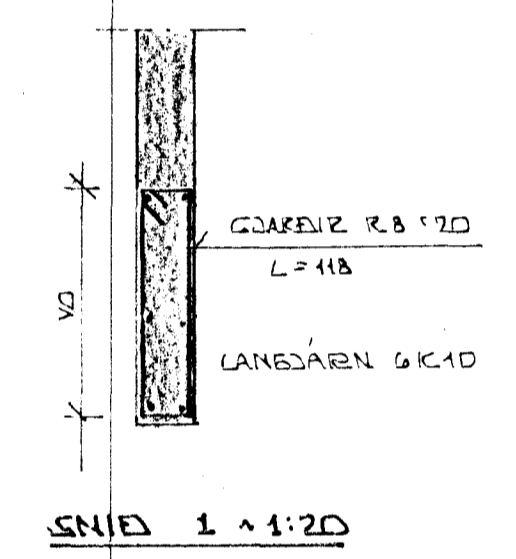
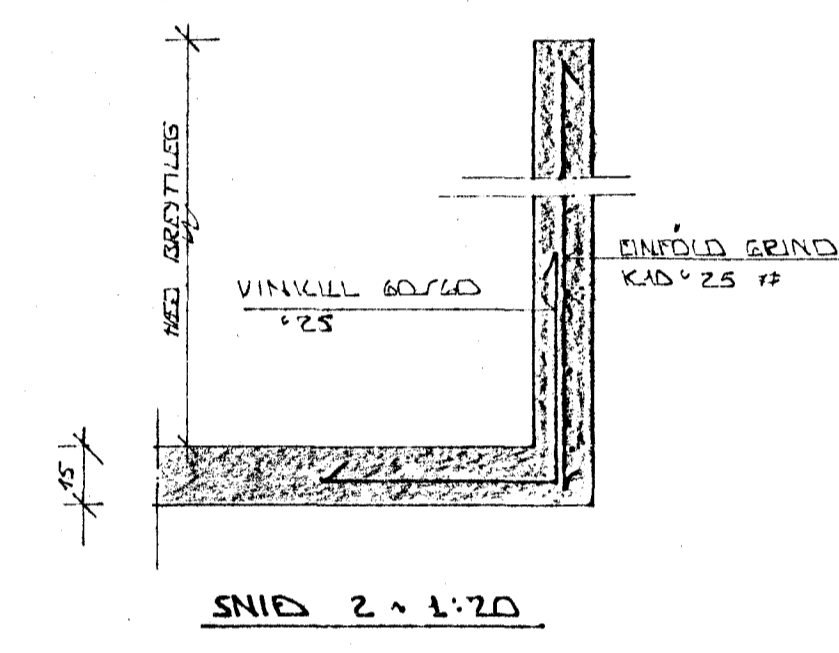
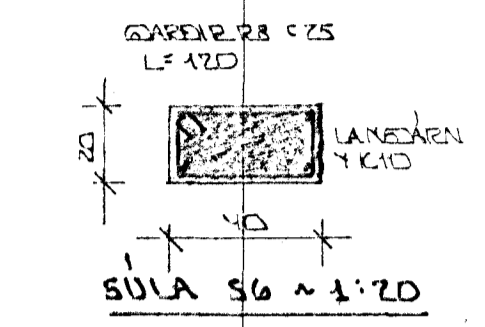
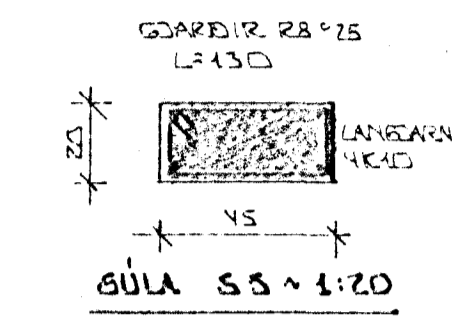
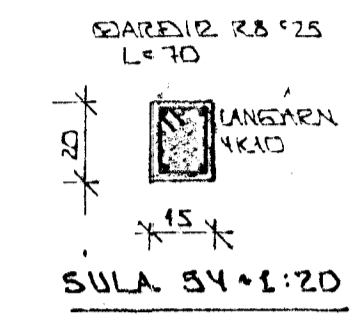


GRUNNMYND ~ 1:50

EINFÖLD GRIND I
310I BORDN VEGGS
LÁRETT K10*20
LÖÐRETT K10*30

EINFÖLD GRIND
1 310I BORDN VEGGS
LÁRETT K10*20
LÖÐRETT K10*30

EINFÖLD GRIND
1 310I BORDN VEGGS
LÁRETT K10*20
LÖÐRETT K10*30

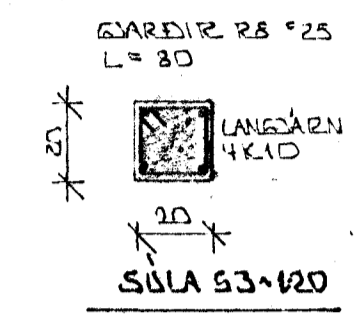

BR.NR.	DAGS	EÐLI BREVINGAR	SIGN.
BLÓMVANGUR 17 HAFNARFIRÐI			DAGS
BURÐARVIKKI			FRANNAÐ
			TEIKNAD
			VERK NR.
MELIKV. ~ 1:50			8318
SIGURÐUR ÞORLEIFSSON			TEKNIFRÉÐINGUR F.T.F.I.
STRANDGÓTU 11 HAFNARFIRÐI			BLAÐ NR.
			SÍMI 54751