



SNIP 4-01
KIARFI 1:10

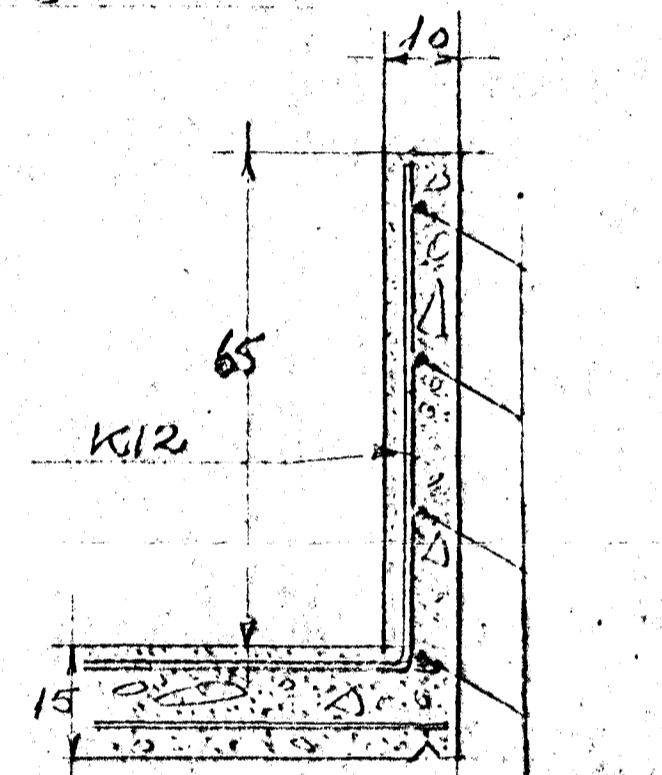

SNIP 6
KIARFI 1:10

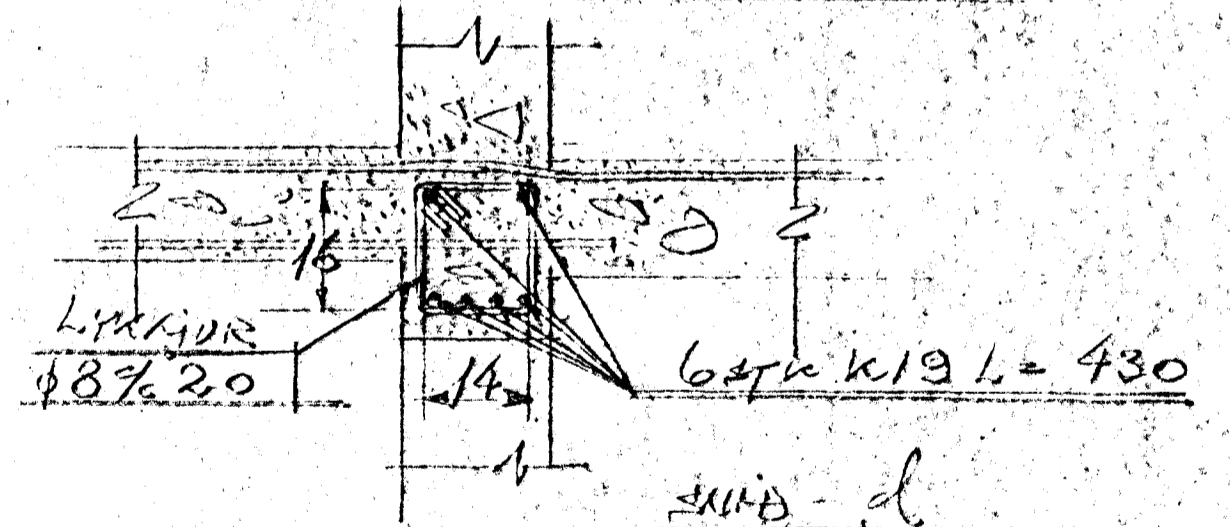

SNIP d
KIARFI 1:10

ALLAR FLOTUR 15CM ÞYKKUR
YFIR DYR OG GLUGGA KOMI
3STPA K10, NEMM ANNA SE SYNT
A TEIKNINGU.
UPP MEÐ DYRUM OG GLUGGUM KOMI
2STPA K10
1 REYKHAUF KOMI 4STPA K12. LÖGGEFT
OG LYKKJUR φ3%40 LÖGGEFT.

GRÖNNMÝND
PLAÞYFIR 1 MEÐ
KIARFI 1:50

~~GRÖNNMÝND~~ Blómvangur 20
JAKHUSMÖGN
Hafnarfjörður des. 1971
Pólemur Sigólfsson