
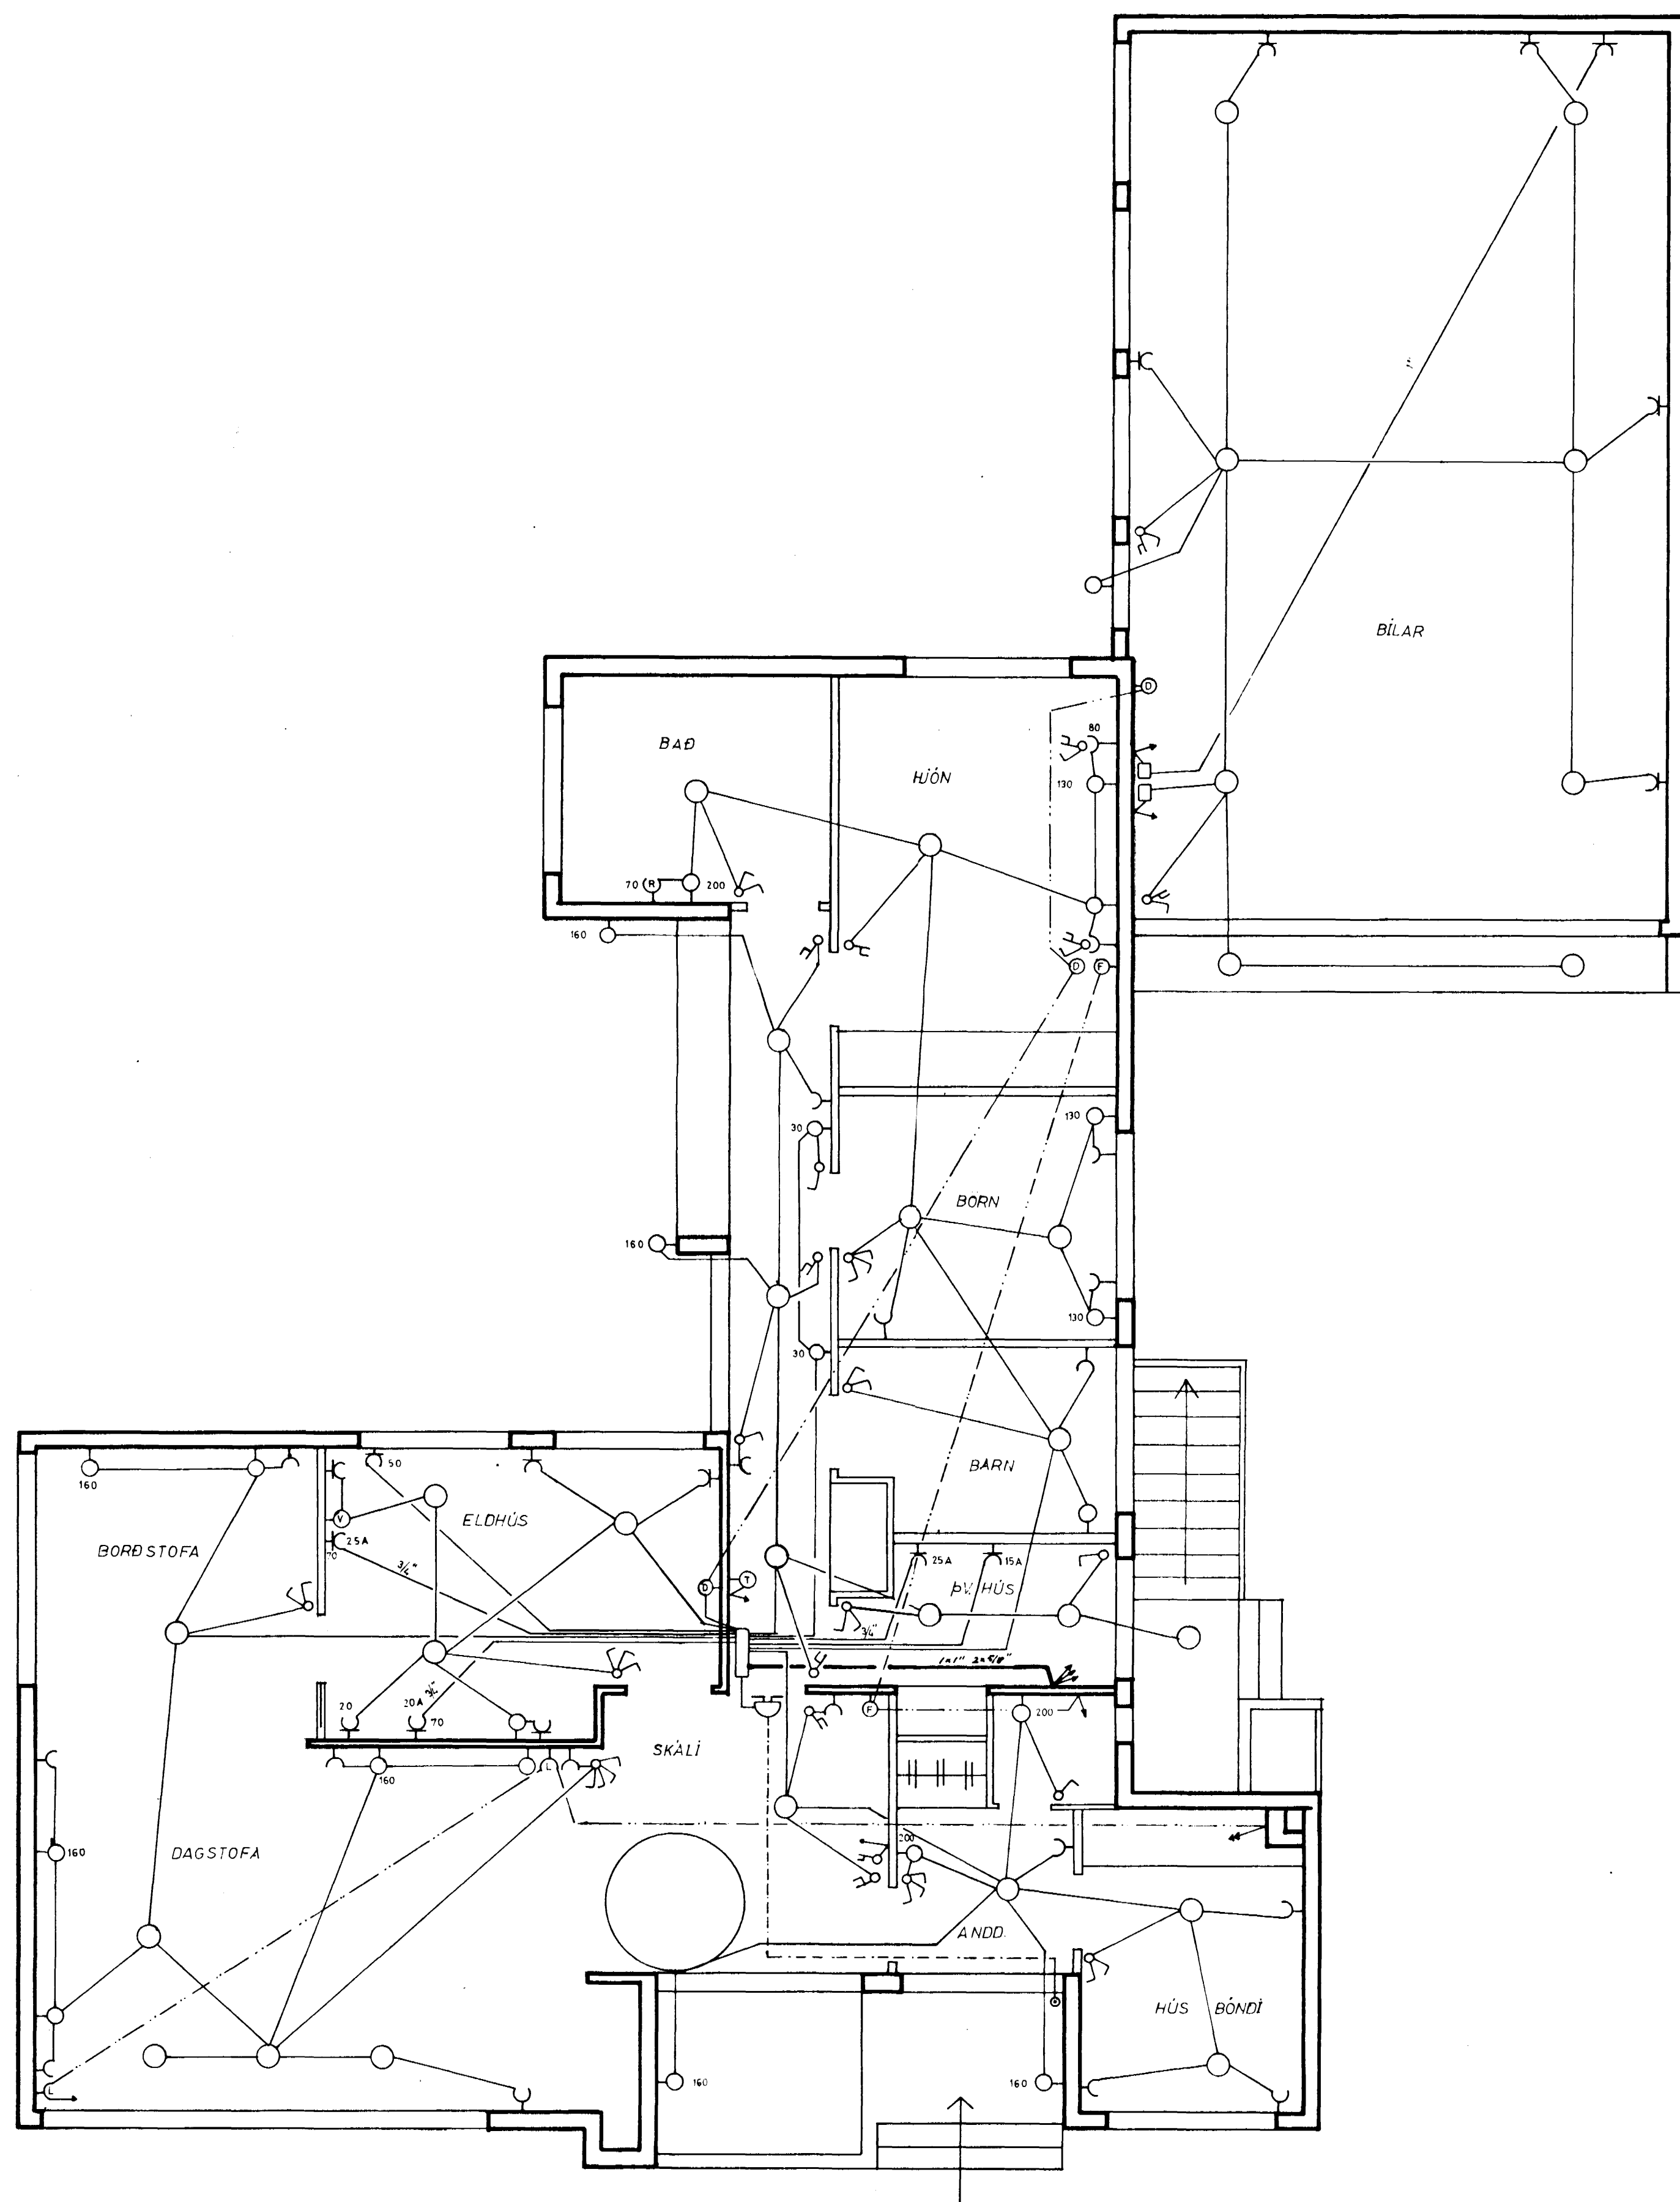


blömvangur

afstöðumynd M. 1:500

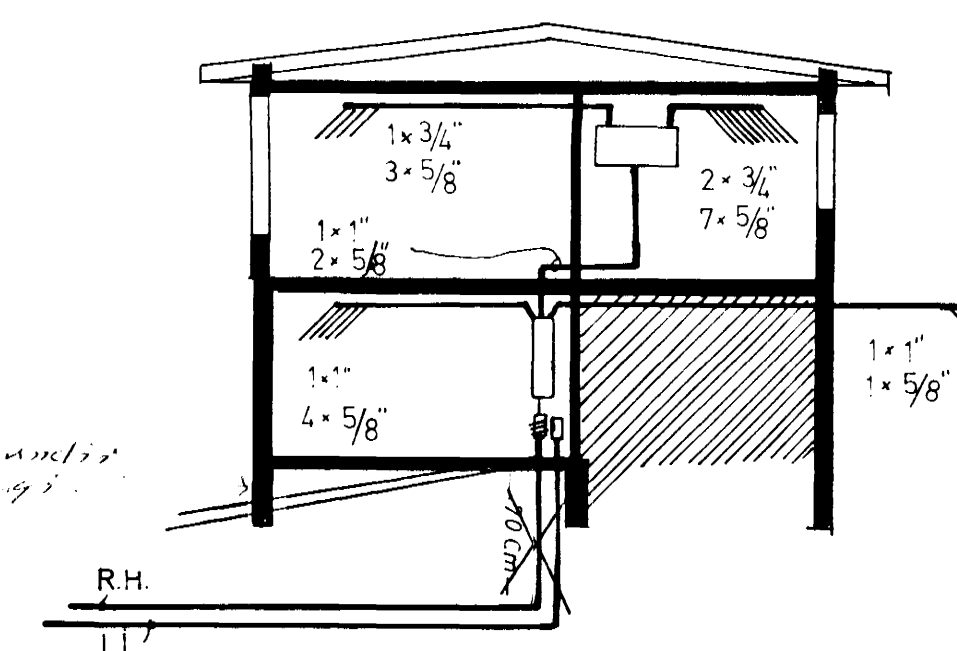

Dags: júní '71			
teikn:			
<i>Rafveituneytið</i> Sími 50887	raflagnateikning. blömvangur nr. 3		nr 002/71
BLAD 2 AF 2			mál 1:50