

GRUNNMYND. M. 1:50.

PLÖTUR YFIR KJALLARA. 1:50.

SNID A-A. 1:20.








SNID B-B. 1:20.

SNID C-C. 1:20.

SNID E-E. 1:20.

SNID G-G. 1:20.

SNID D-D. 1:20.

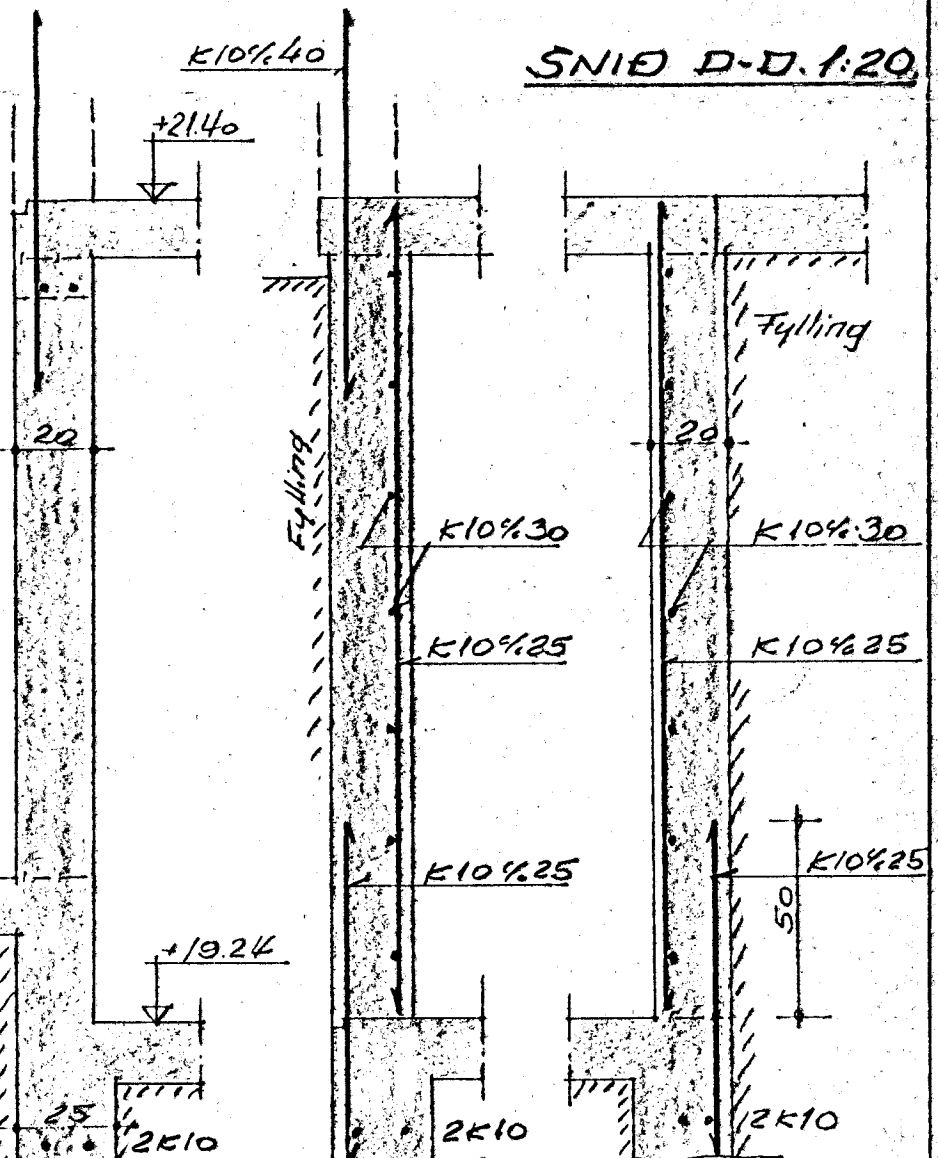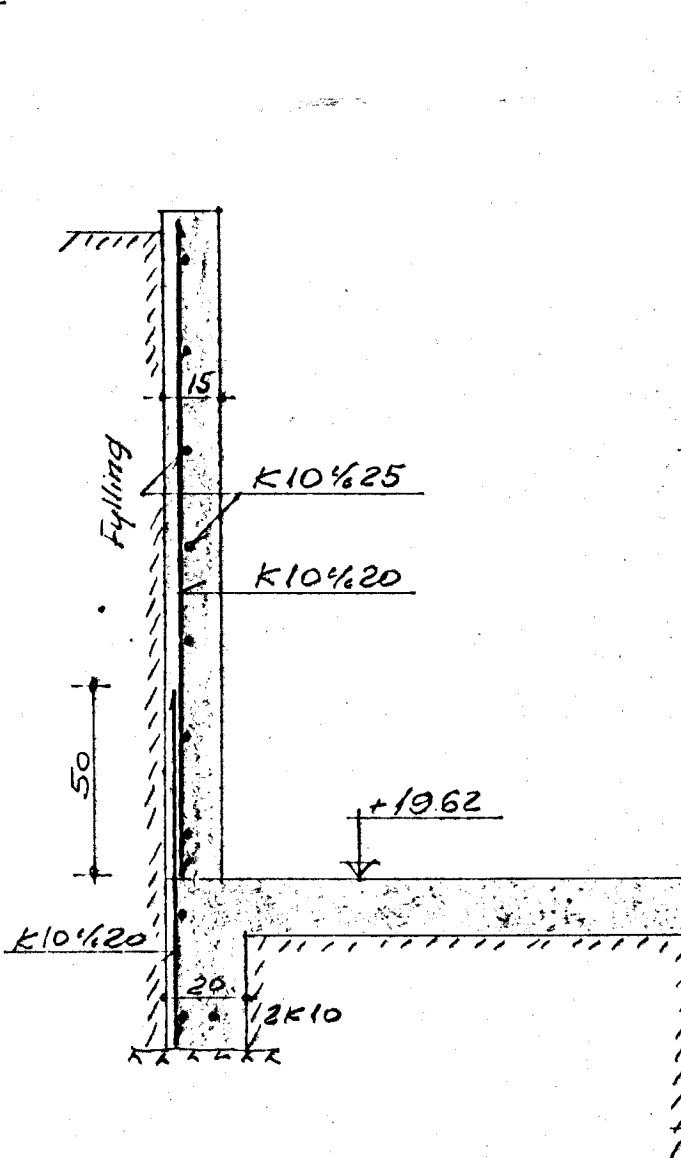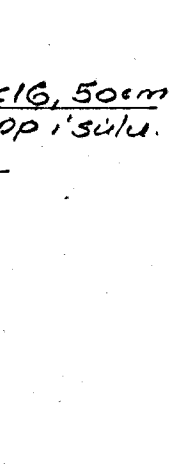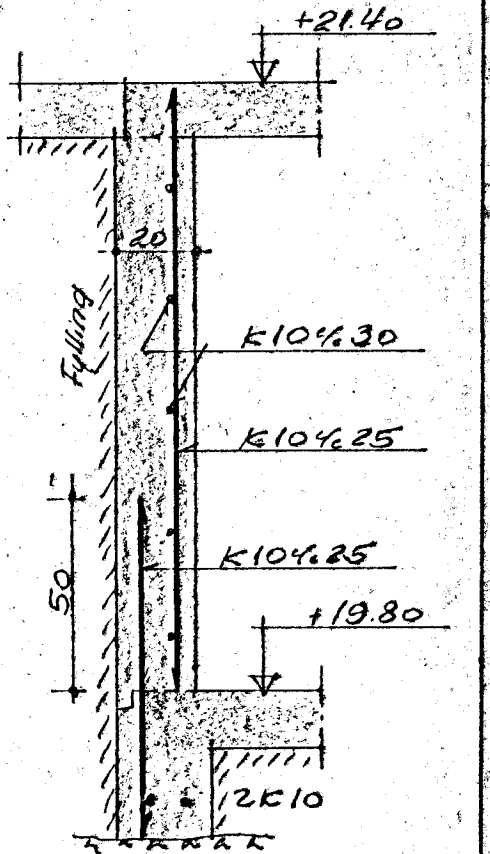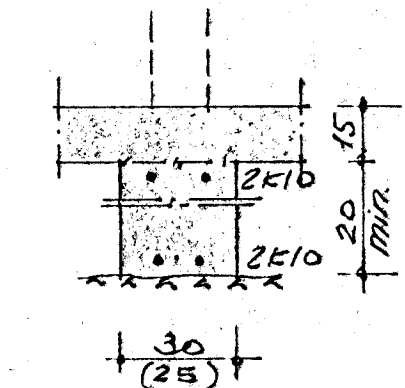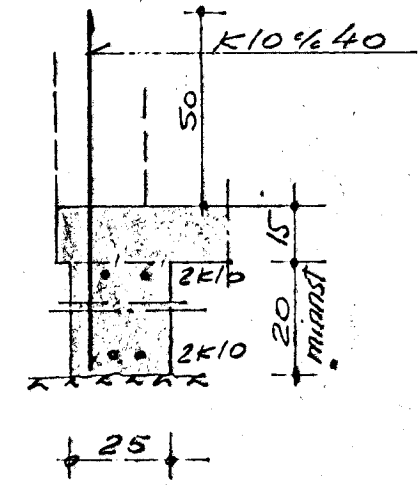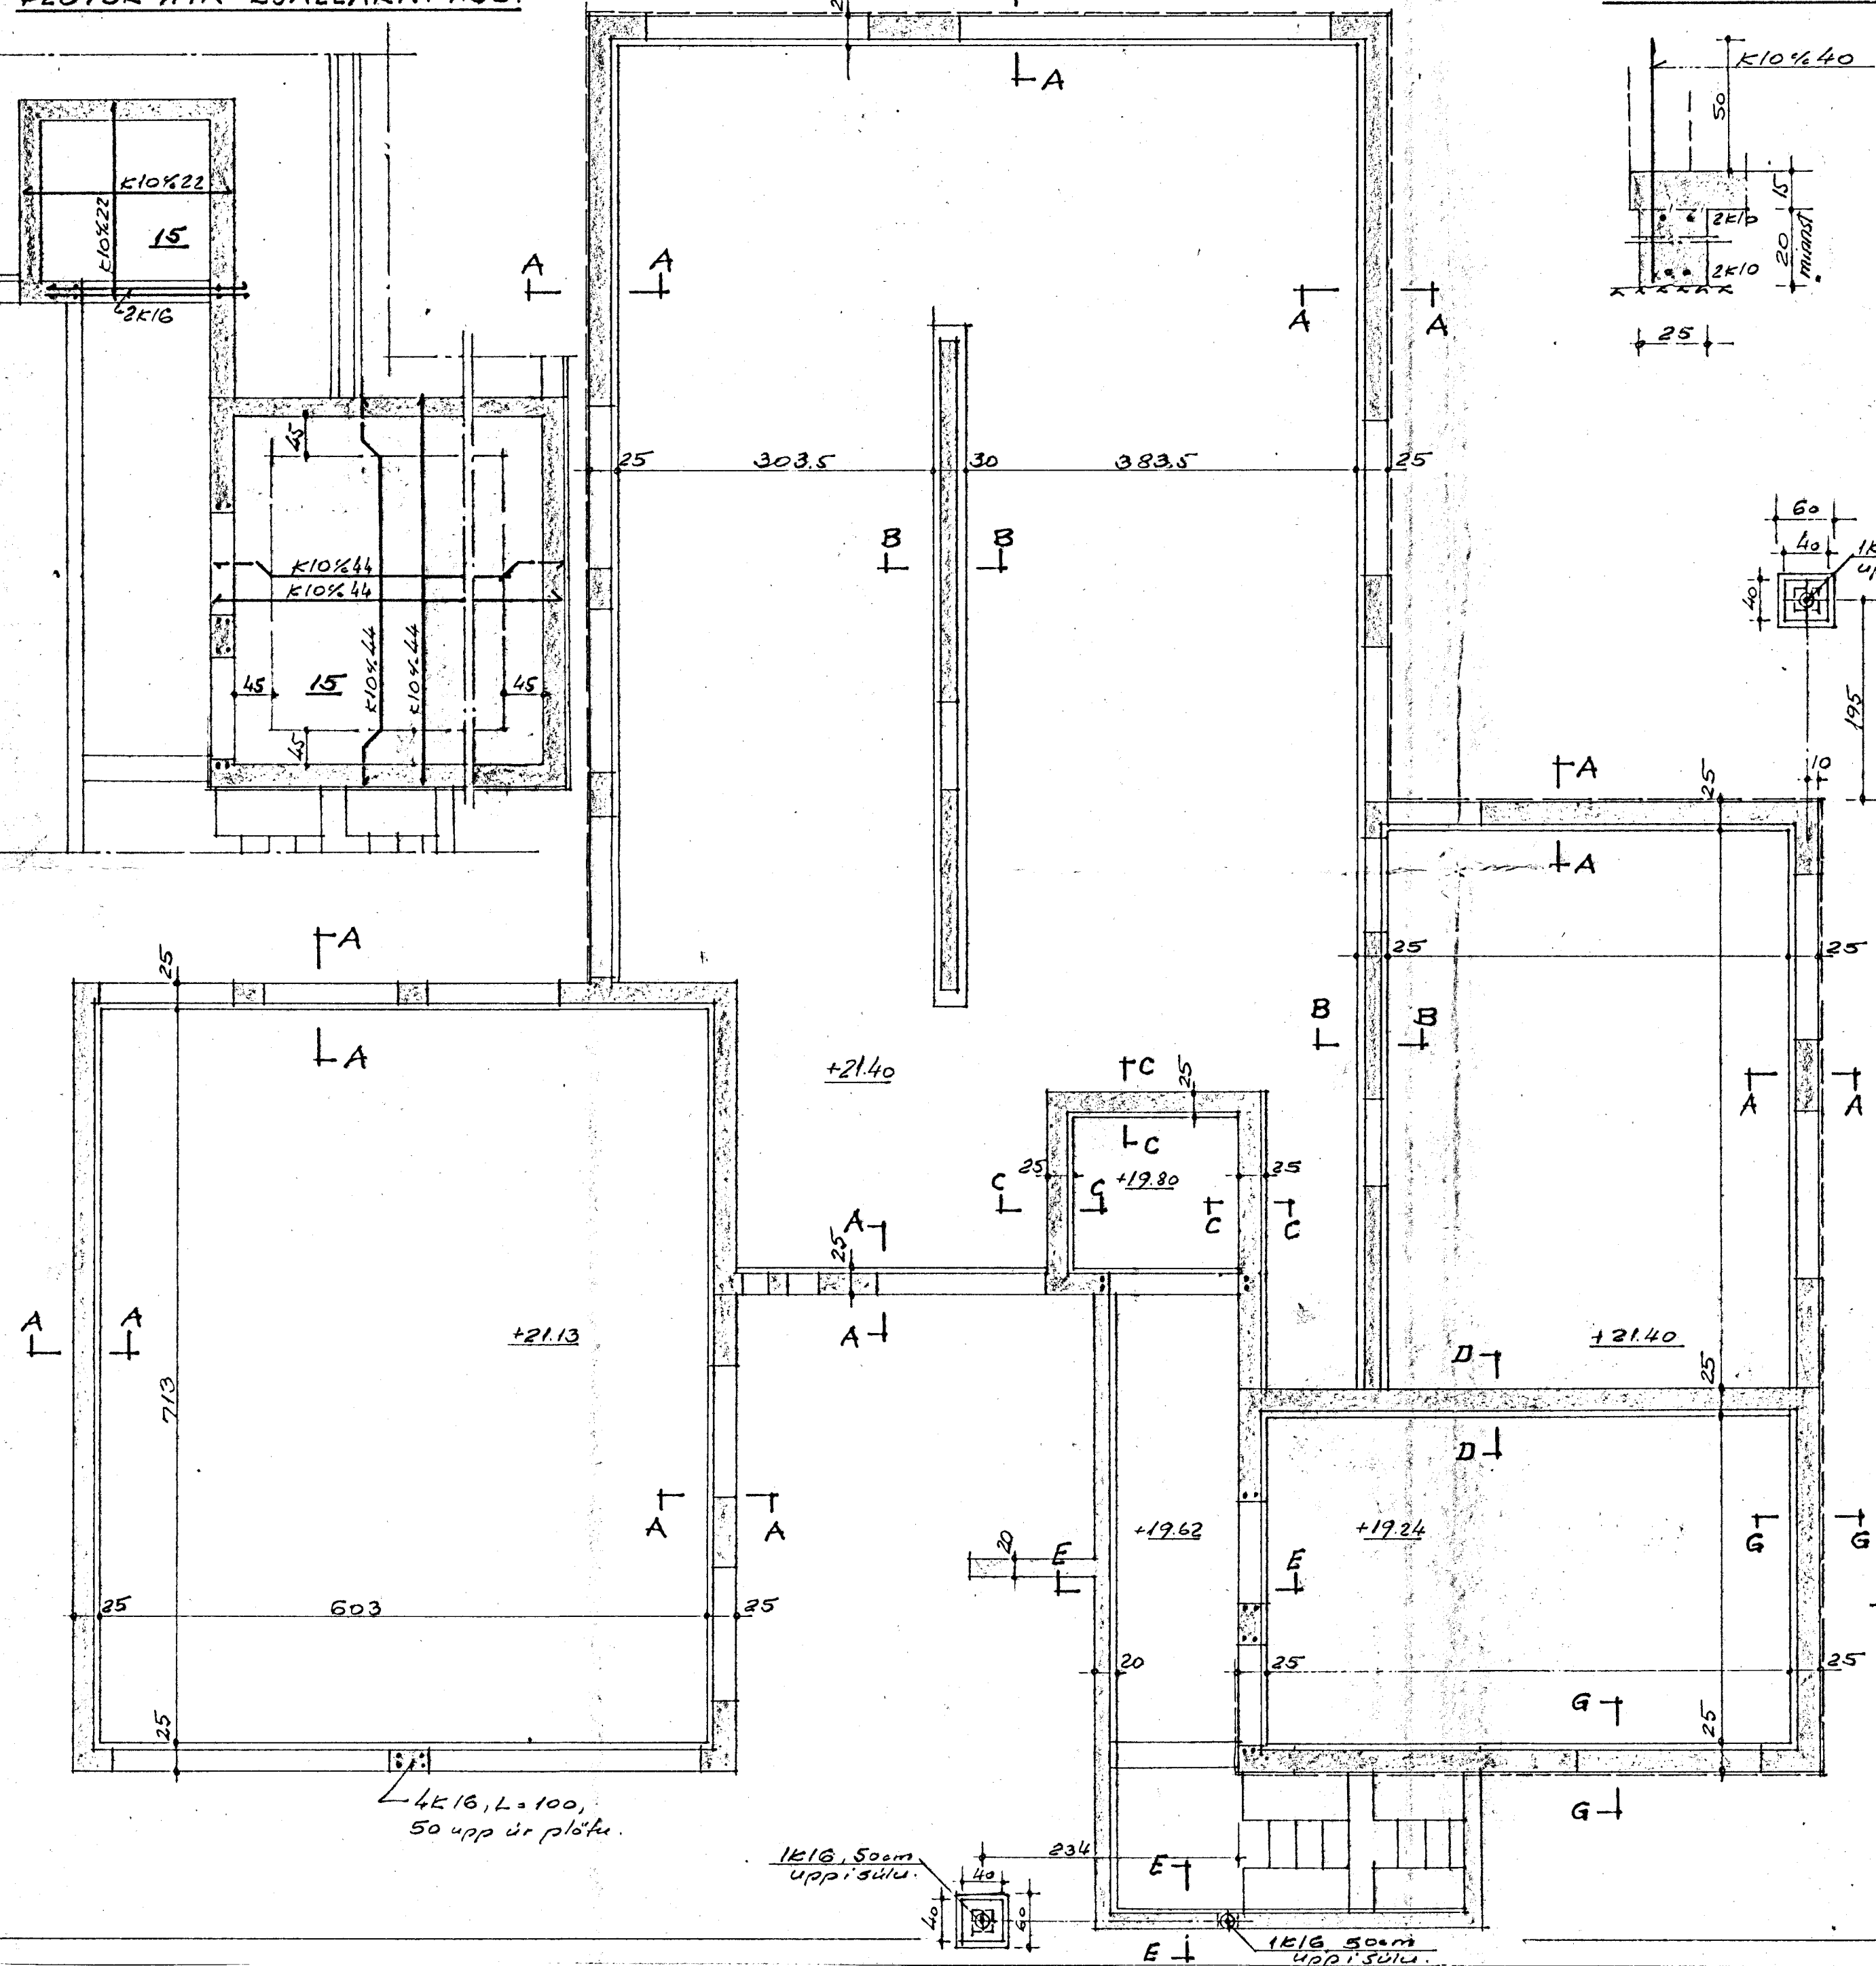

SKÝRINGAR.
 K markir kambstól KS-40.
 % — — fjarlægð milli járna, miðju á m.
 Undirstrikðar tölur eru plötubýktir.
 Öll járn eru kröklaus á endum.
 Steypustyrkleiki K-200.

BLÓMVANGUR NR. 4.
 UNDIRSTÖÐUR.
 KJALLARI.
 BRAGI SIGURÐÓRSSON VERKFR.
 SAFAMÝRI 38 - RVÍK.
 M. 1:50. 1:20 Öt. B.Sj.
 D. 19.9.69 Uppdr. B.Sj. NR. 7001.

Breytt: 23/9 1969 B.Sj.