

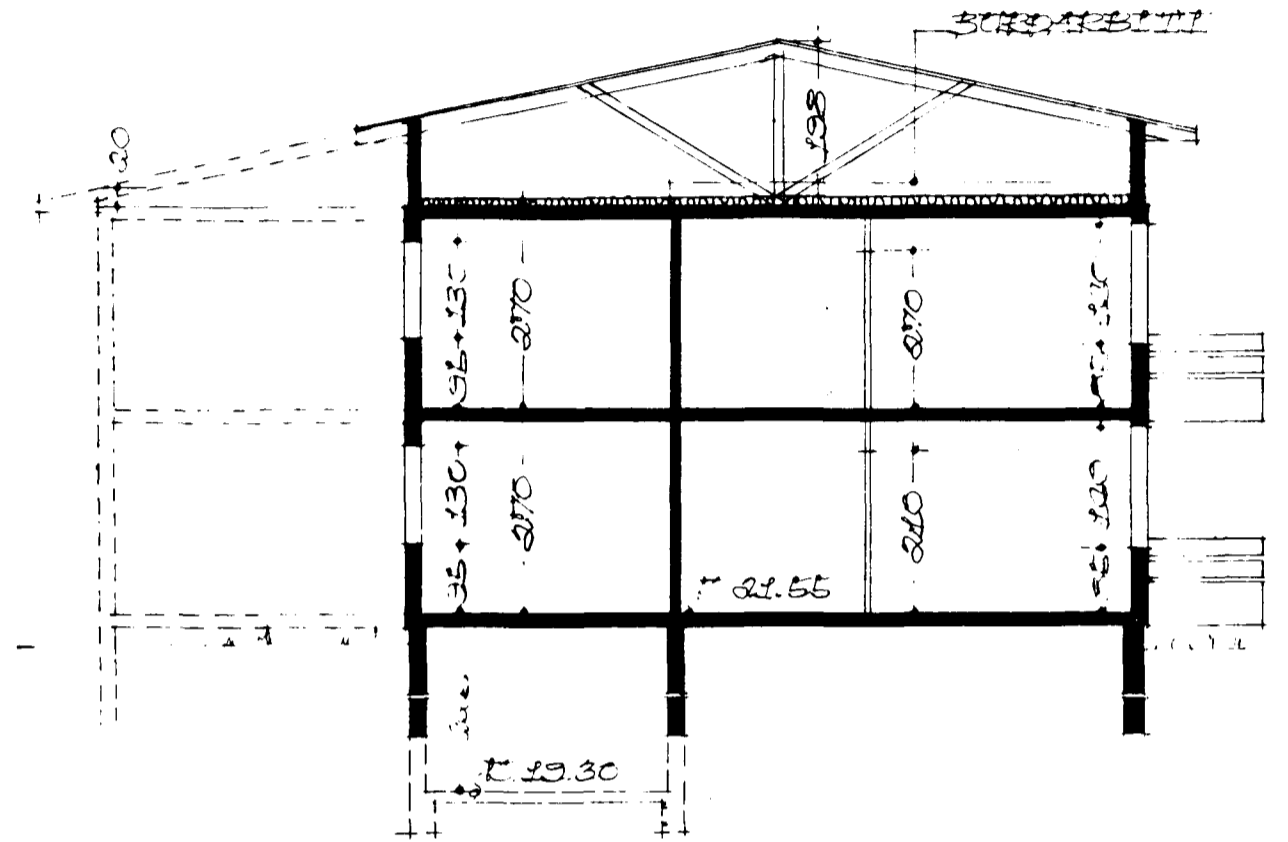


*E. Sigurðsson*

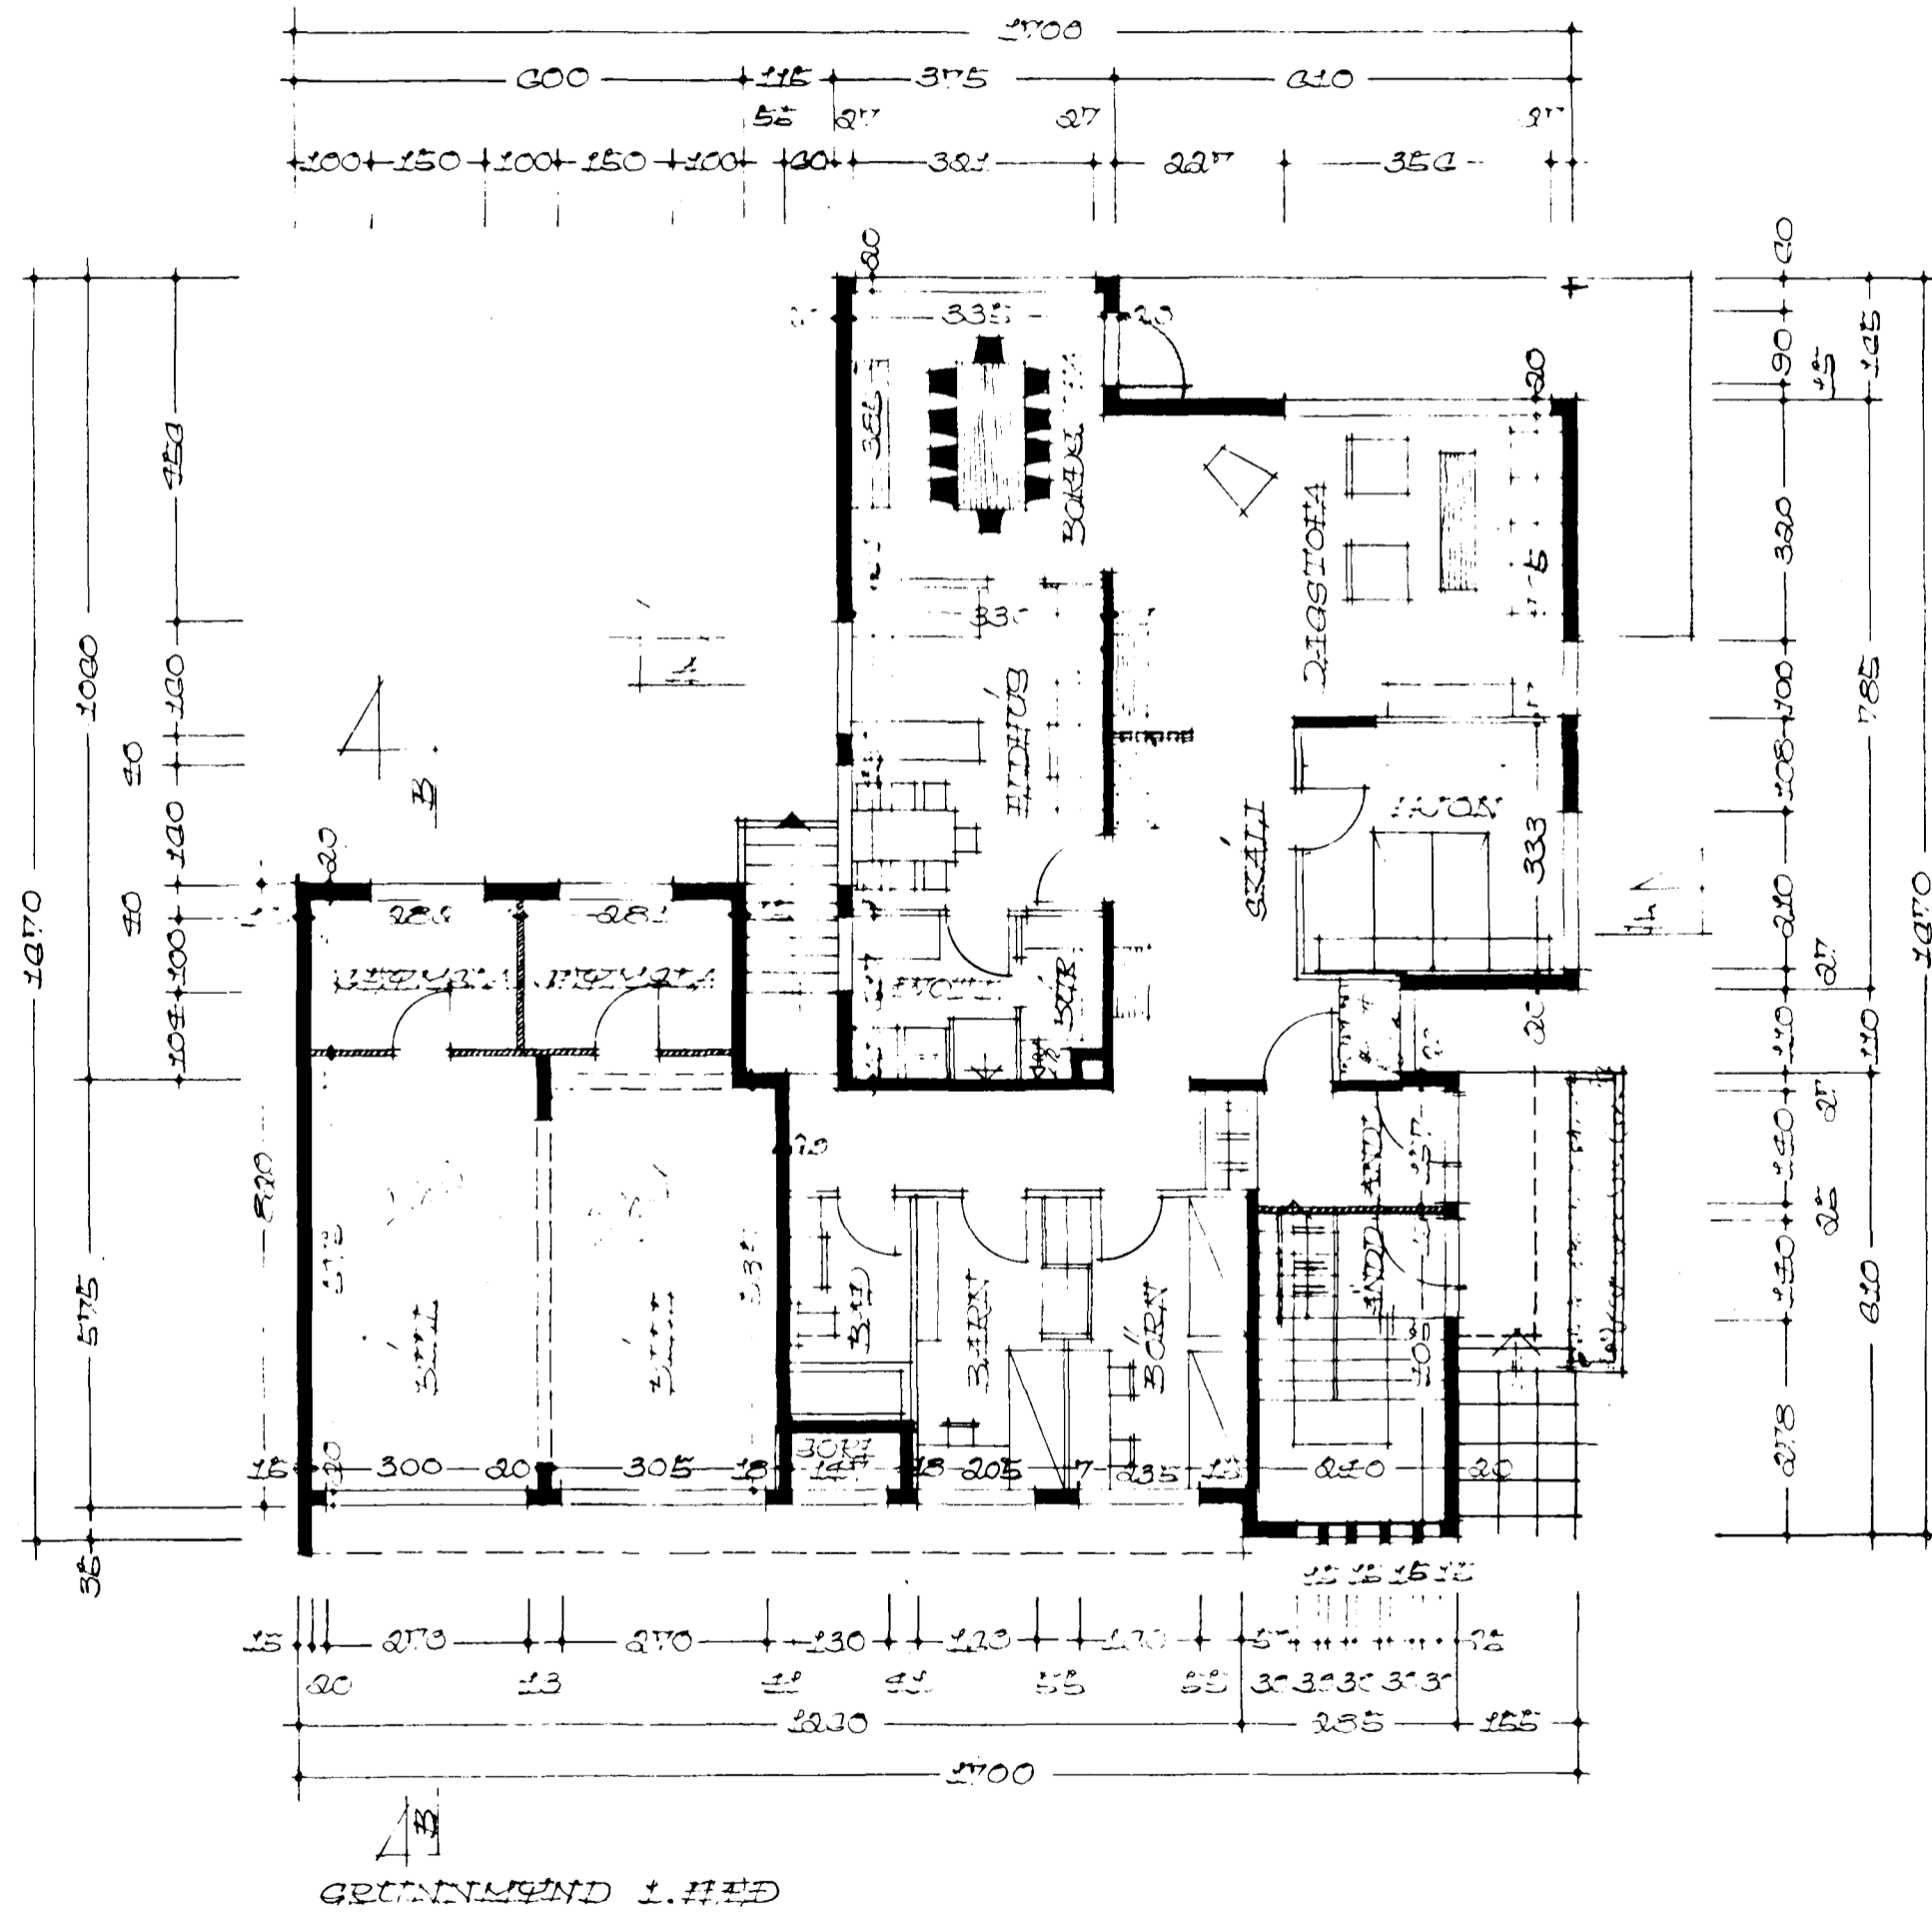

STURÐUR A-A

FL. 1. HÖGULI 2. HÖGULI 20,82 m<sup>2</sup>  
FL. 2. HÖGULI 20,82 m<sup>2</sup>

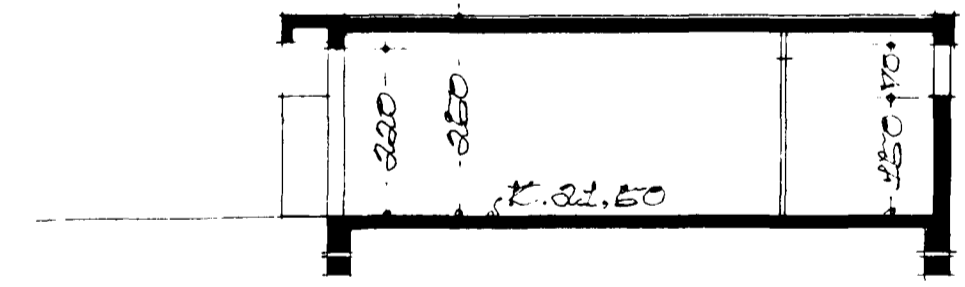

STURÐUR B-B

REKULVÍK 1. DES. 1969  
*Eyartan Sveinsson*