
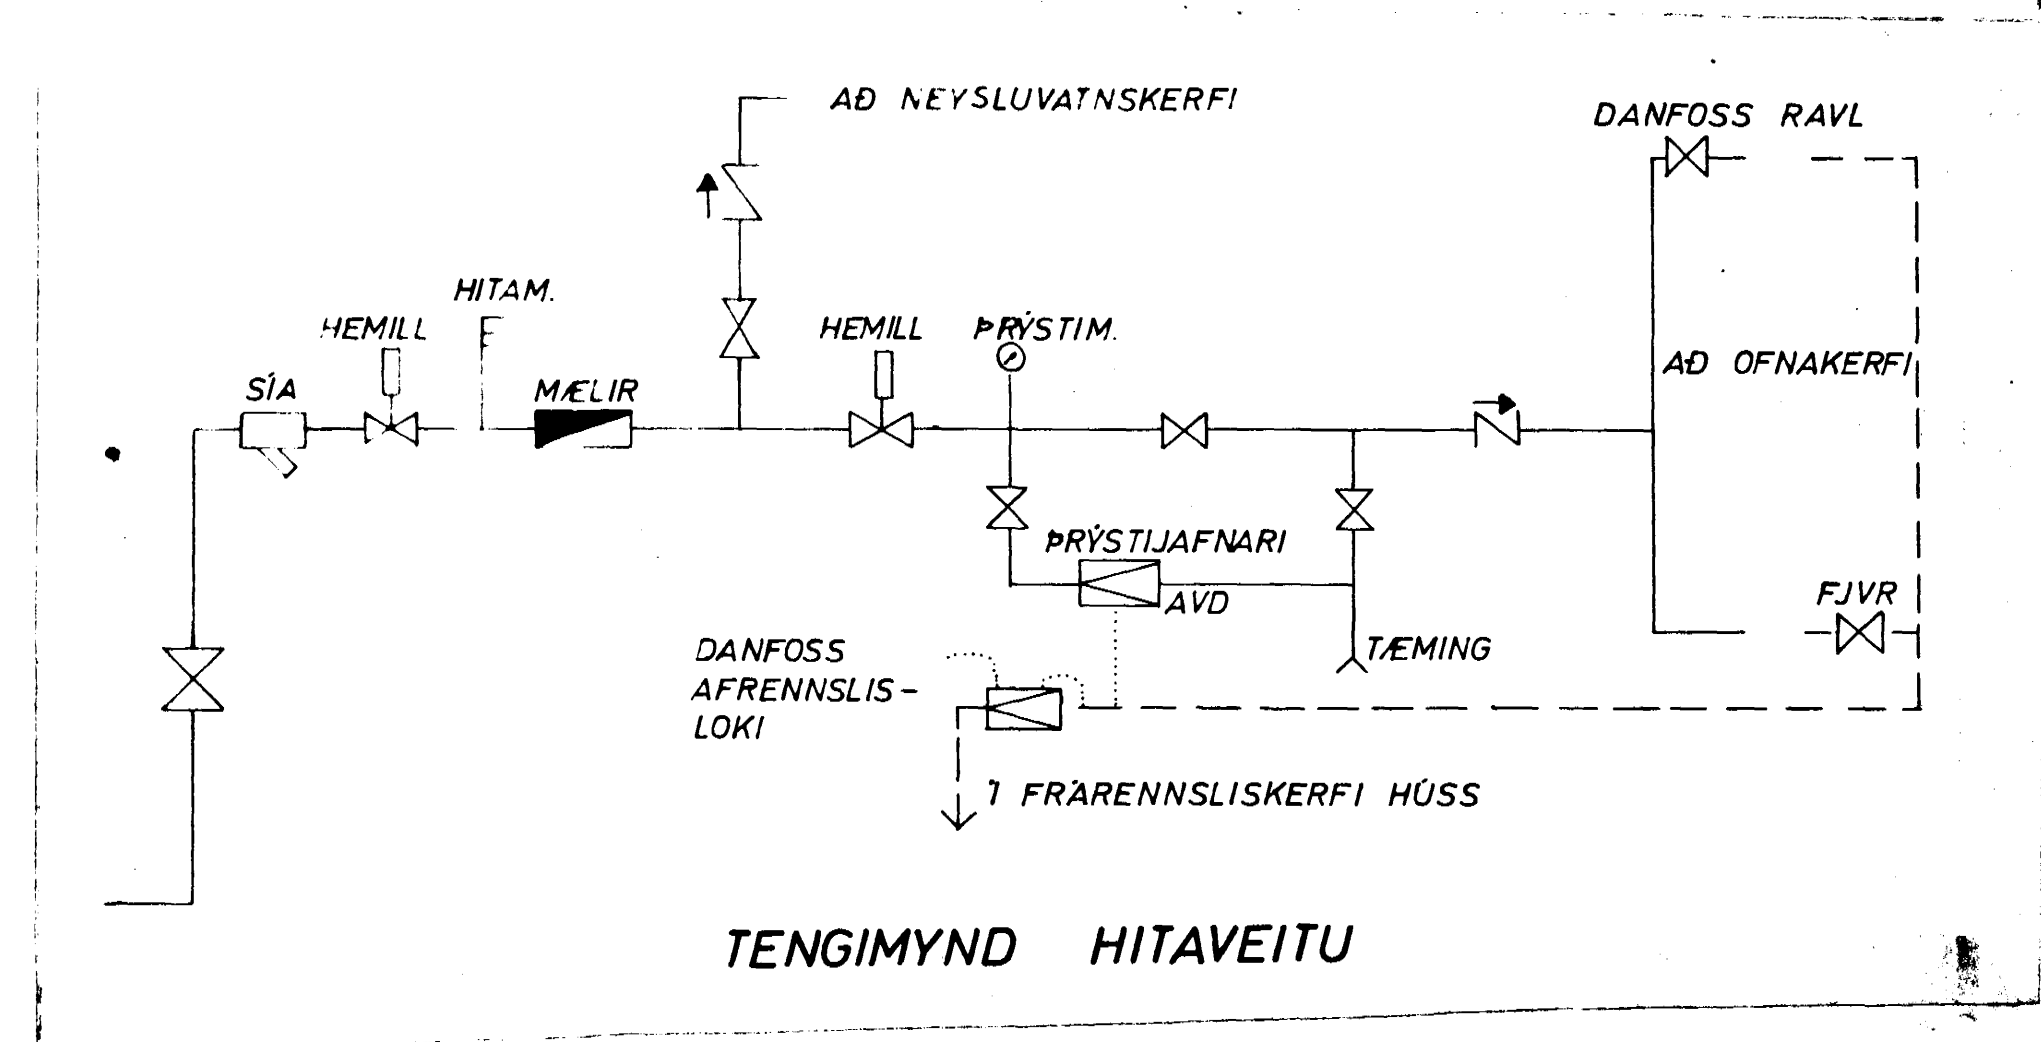


GRUNNMYND MKV. 1:50

OFNASKRÁ $\Delta T = 40^\circ C$

OFN NR.	VARMAÐORF kcal/l	OFN TÆND	TENGI
1	1320	50/470	AD
2	980	80/800	AB
3	1020	80/810	CD
4	1620	60/890	AD
5	1340	60/1000	CD
6	1140	60/1050	CD
7	570	V 43/800	AB
8	580	V 77/1000	AD

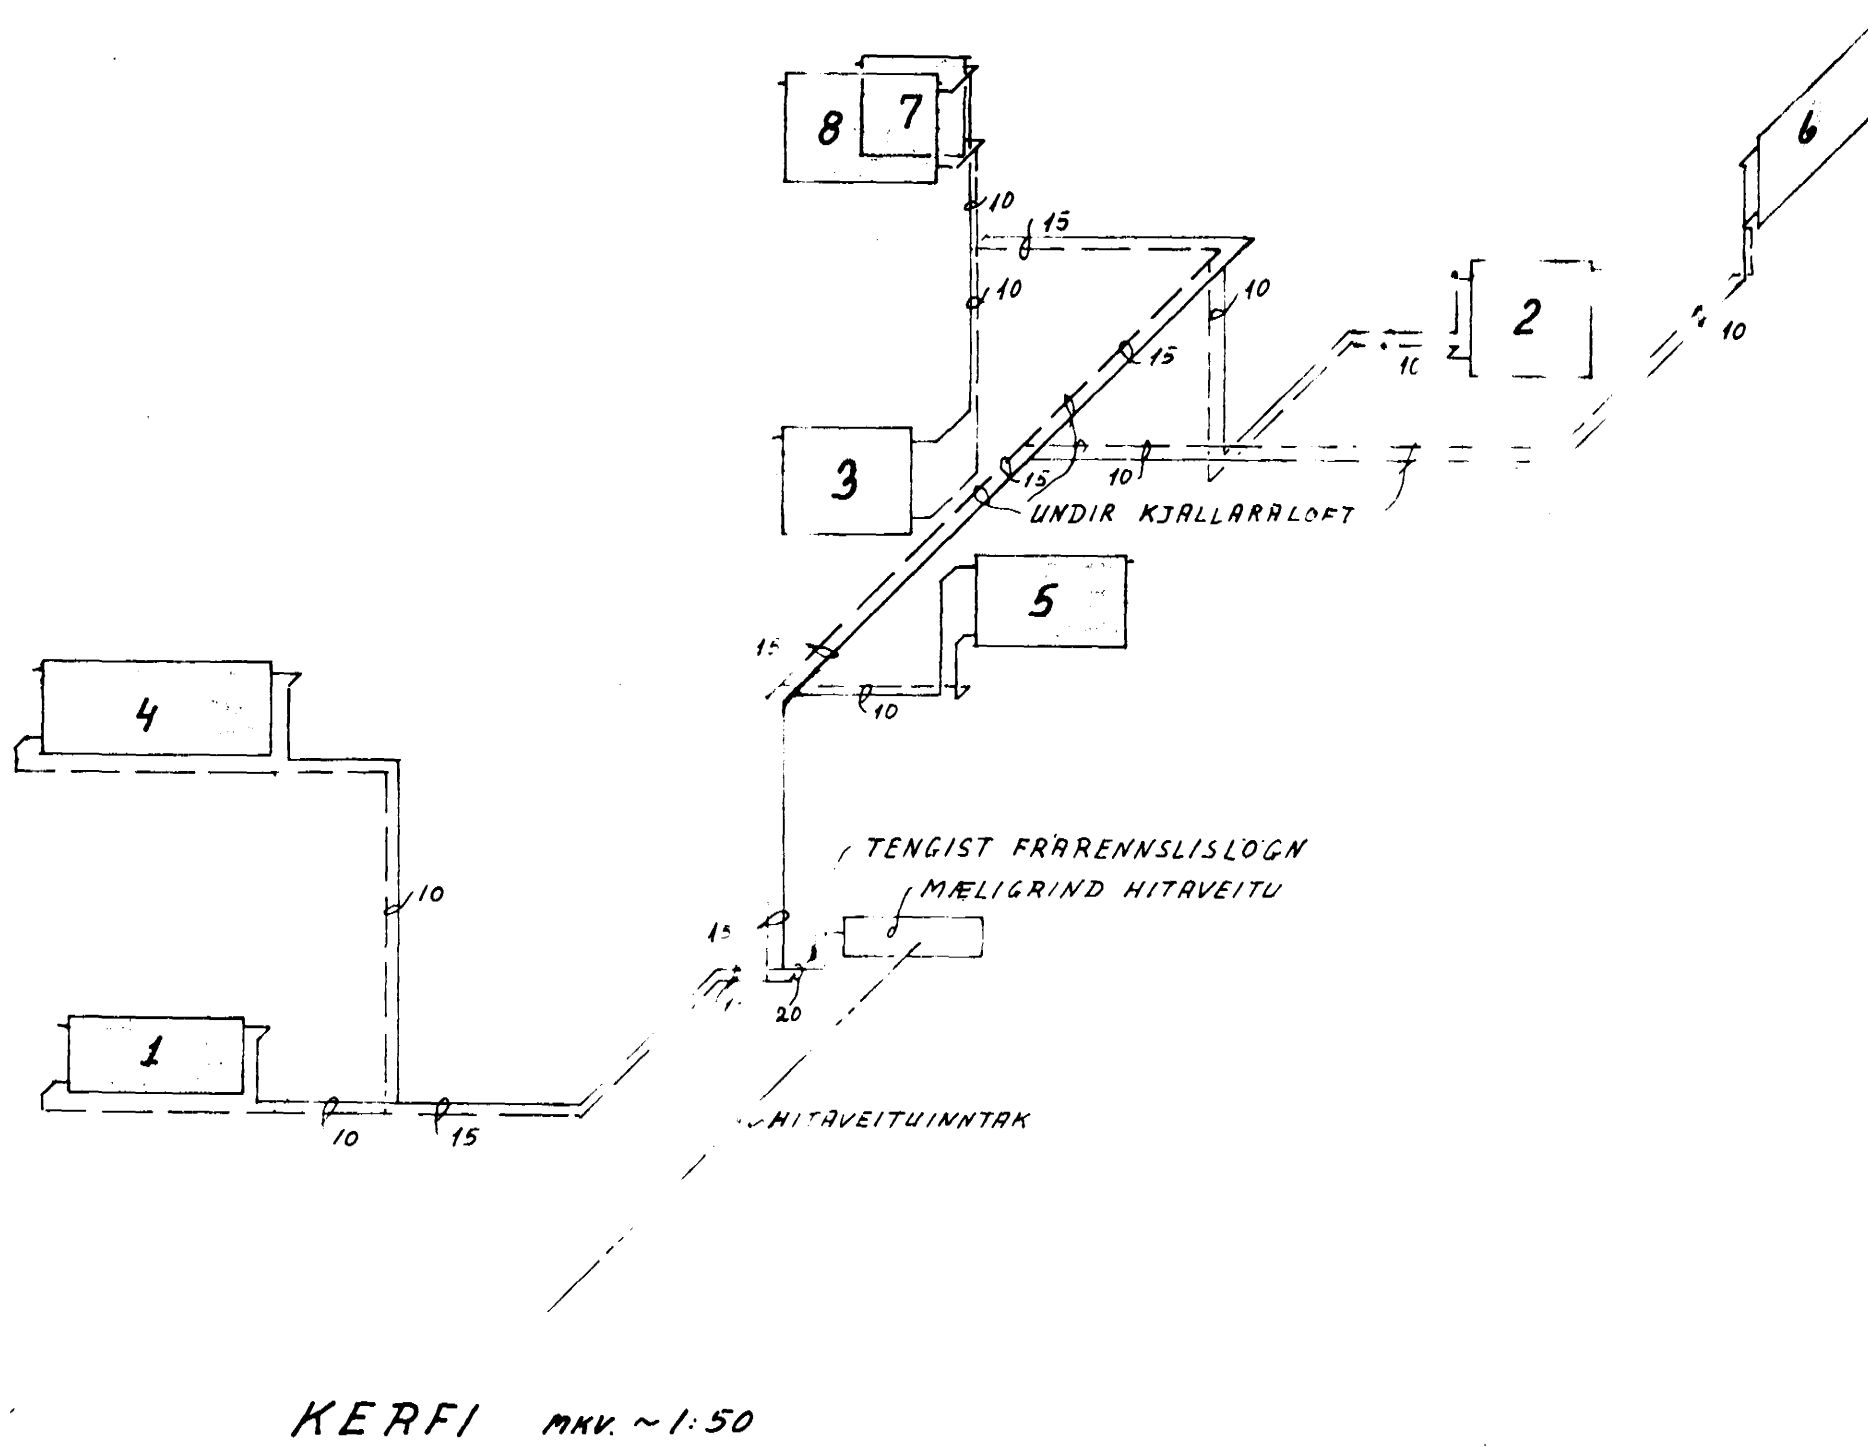

BRATTAKINN 13 HAFNARFIRÐI
HITALÖGN