
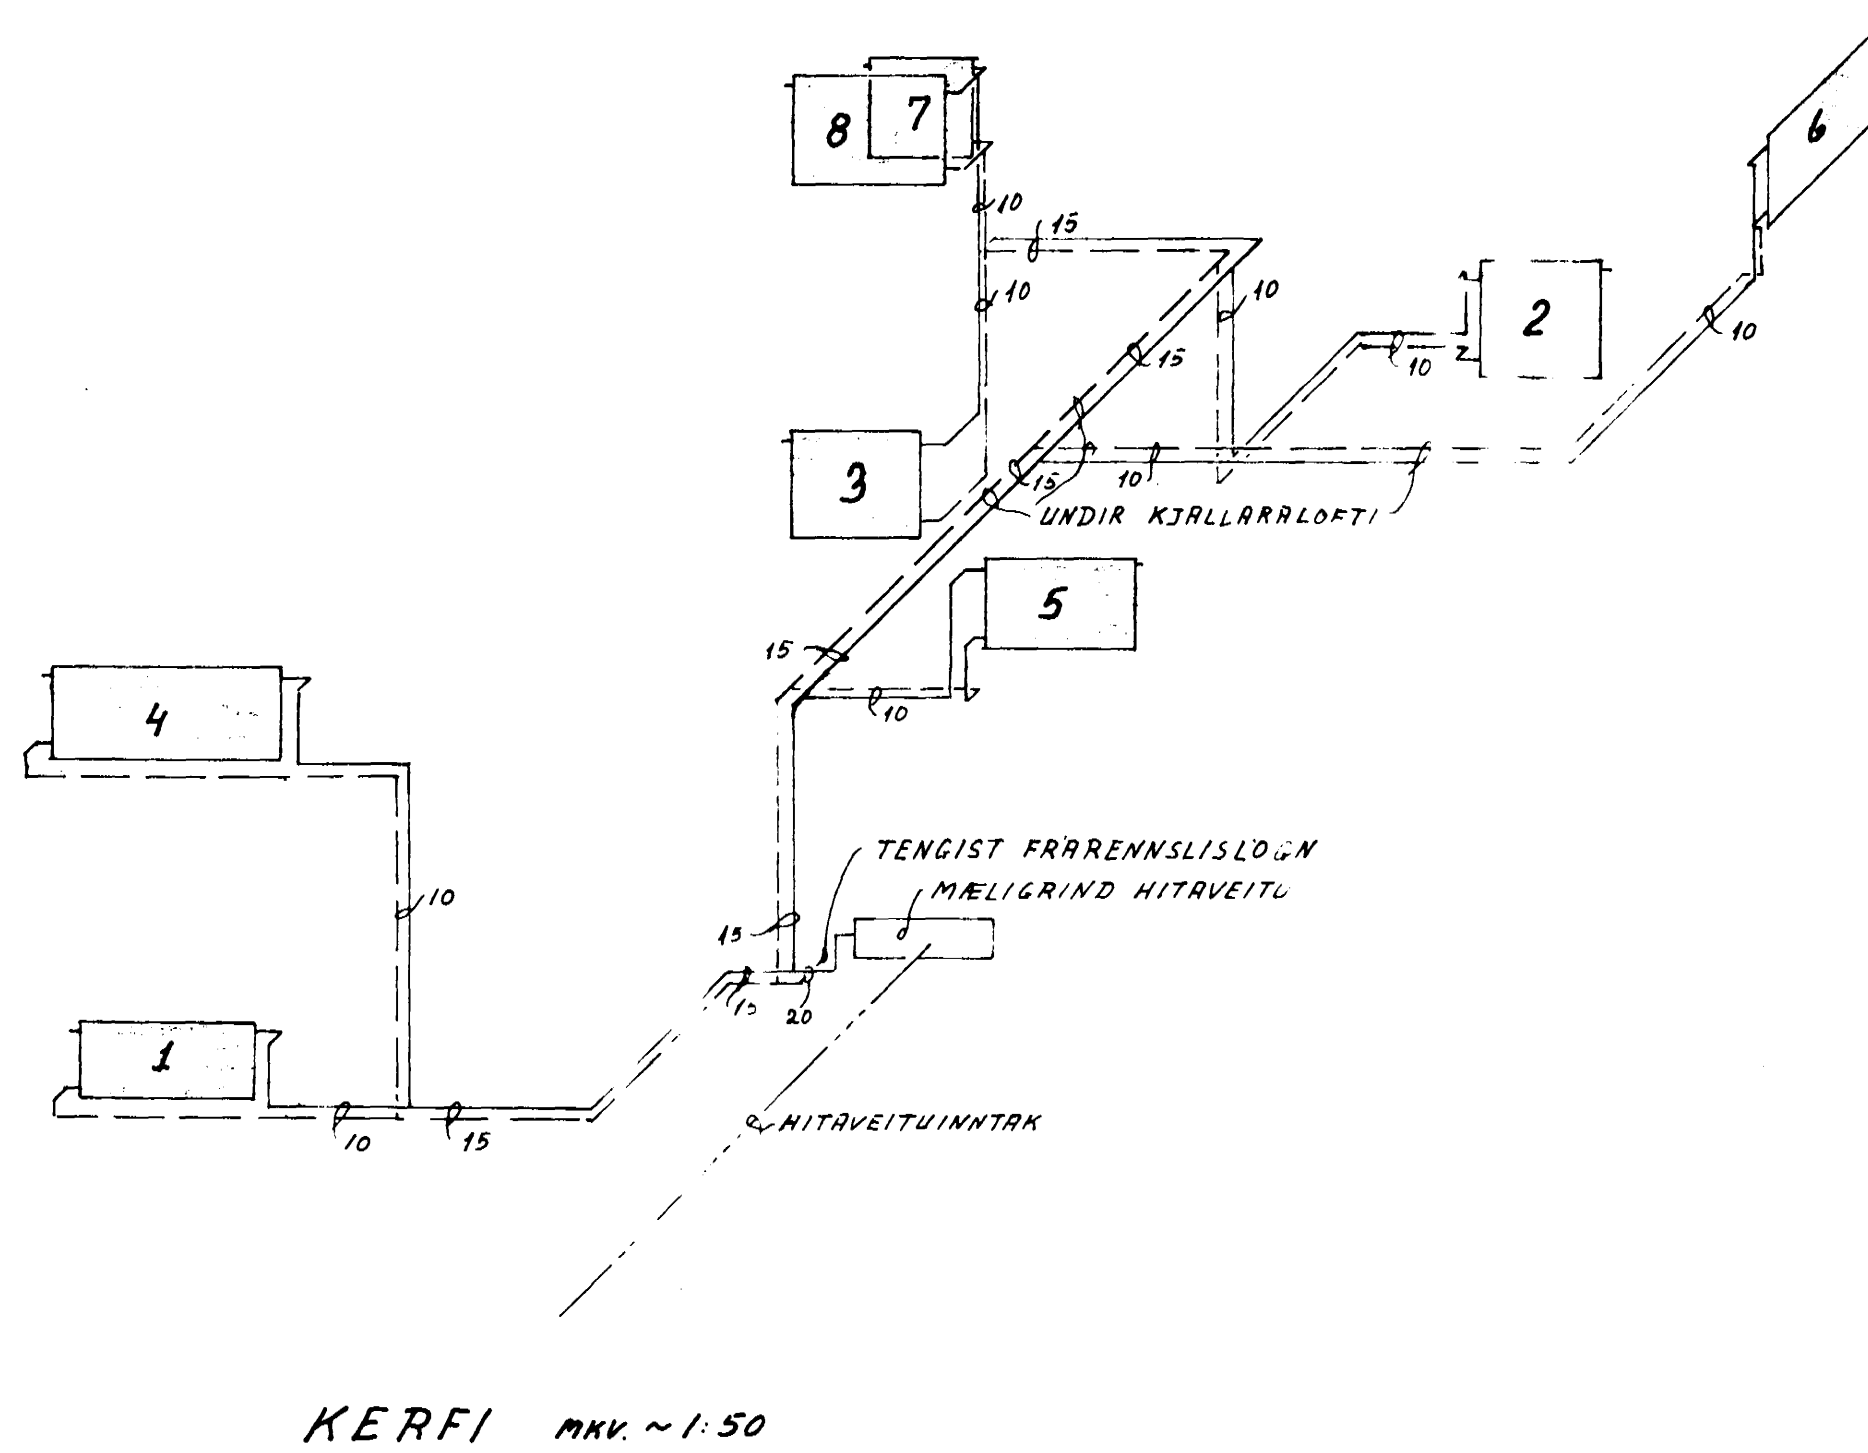


OFNASKRÁ  $\Delta T = 40^\circ C$

OFN NR.	VARMAÐORF kcal/l	OFNASTÆRD	TEYGI
1	1320	50/470	AD
2	980	80/800	AB
3	1020	80/800	CD
4	1620	60/1890	AD
5	1340	60/1000	CD
6	1140	60/1050	CD
7	570	V 63/800	AB
8	580	V 77/1000	CD

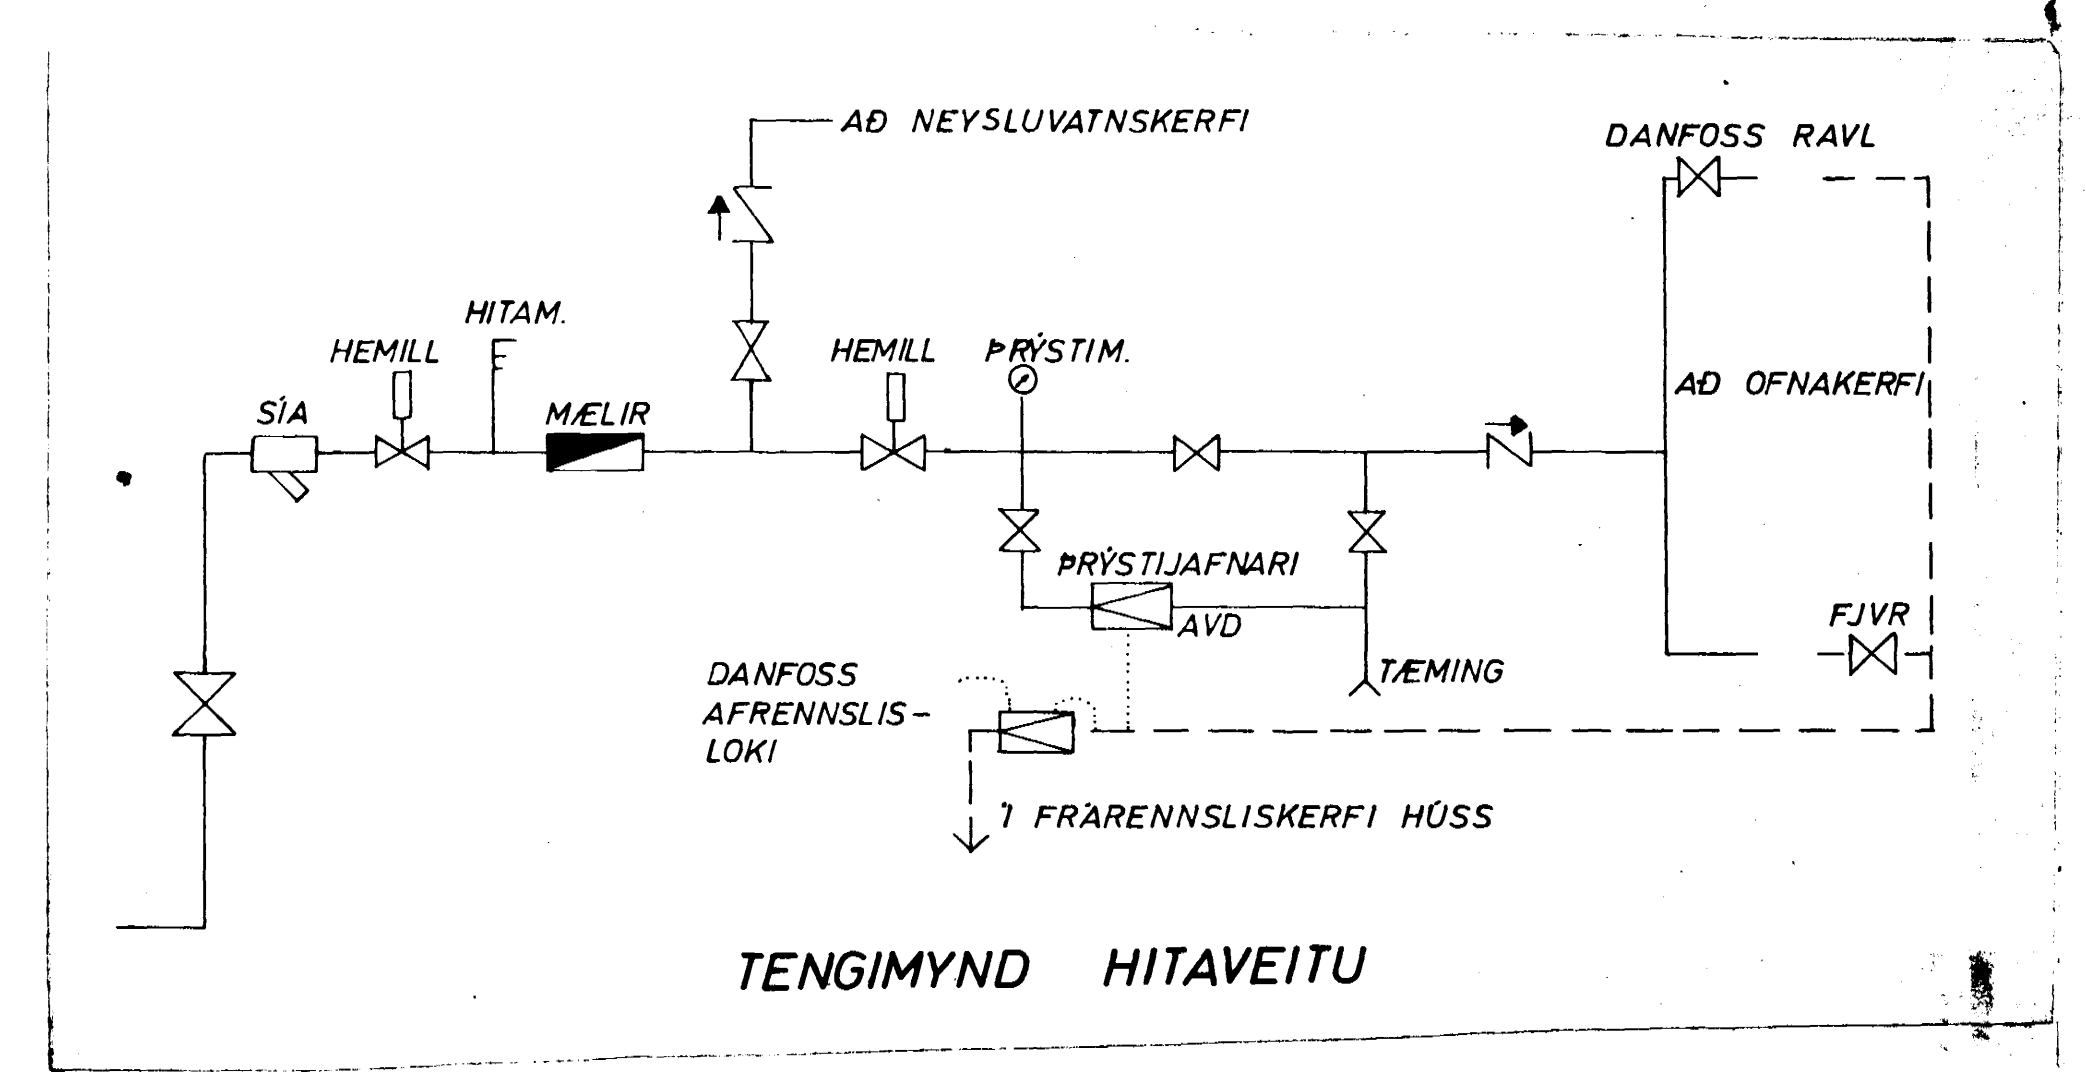

BRATTAKINN 13 HAFNARFIRÐI  
HITALÖGN