




SÓLA S - 1 1:20

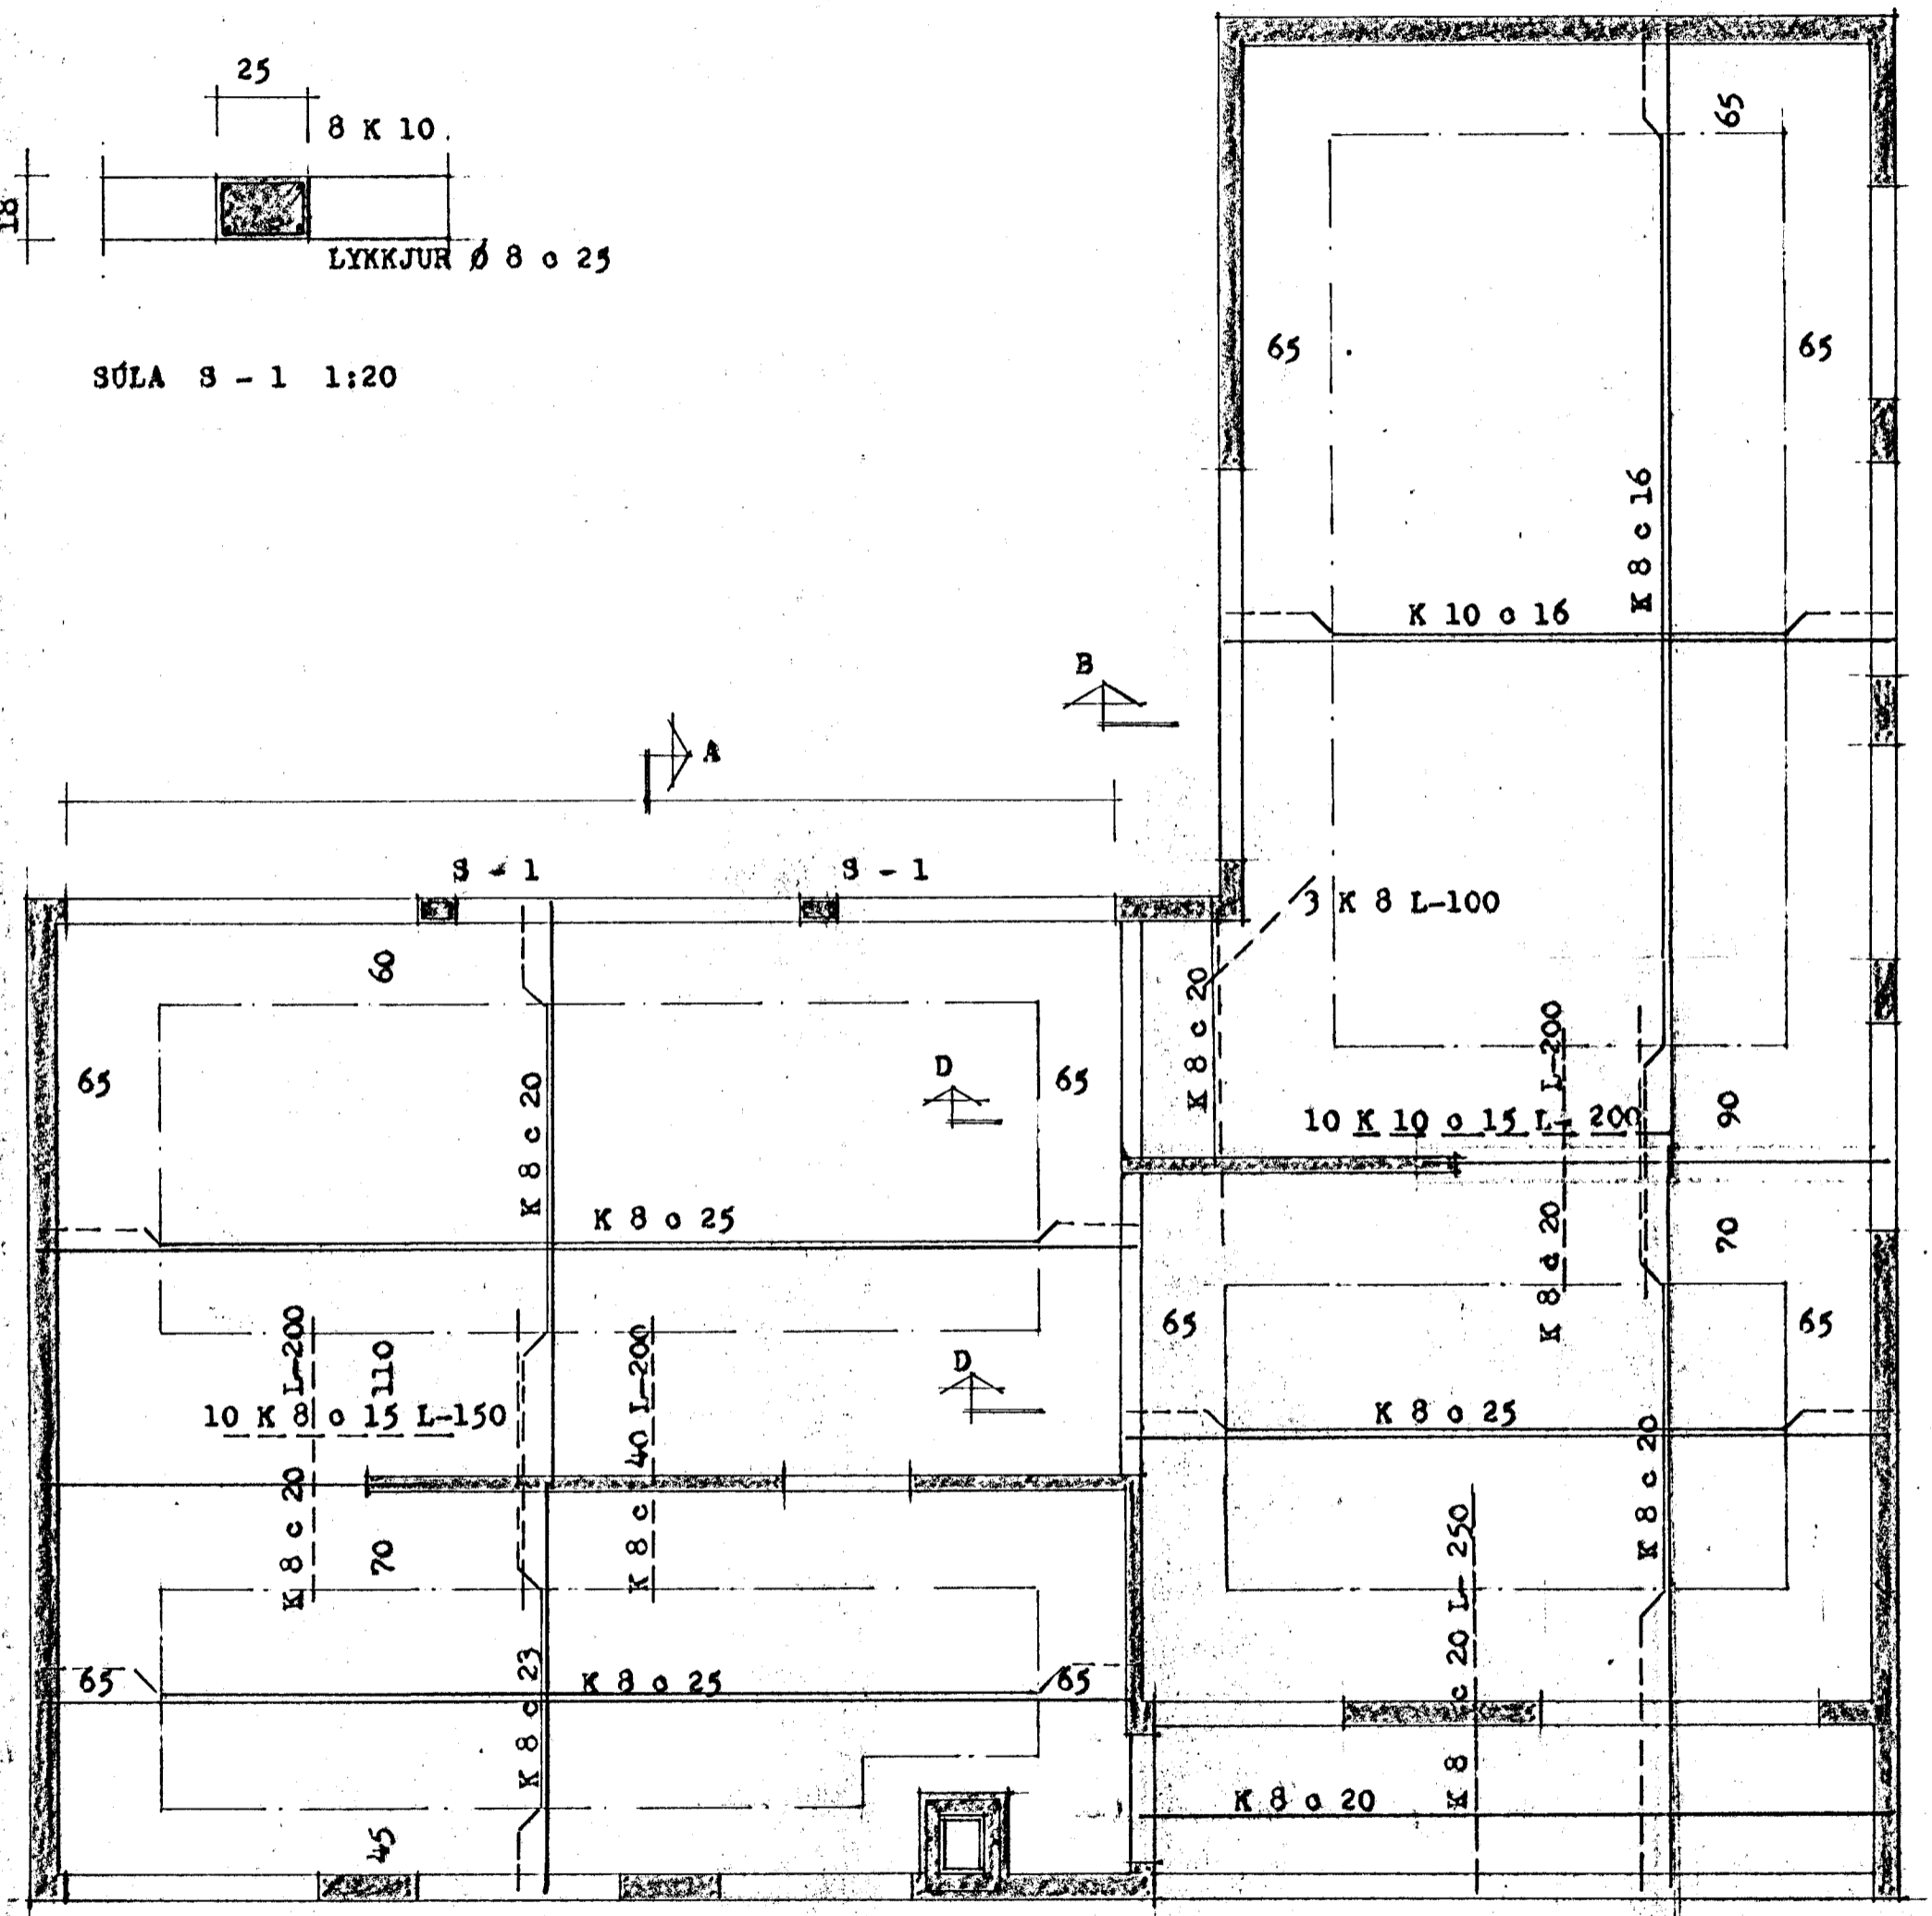


PLOTUP. 13 CM
SJA BINNIG BEAD 2 VARDANDI
REYKHÁV OG SKYRINGAR

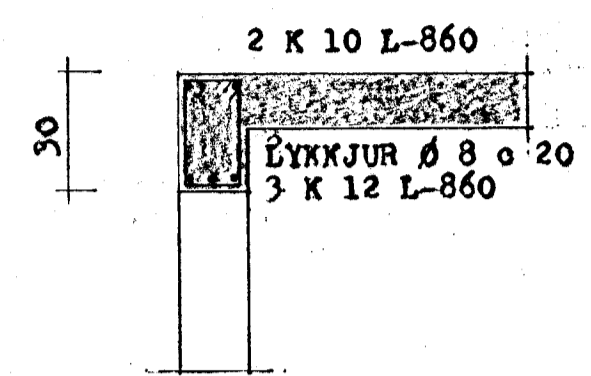


SNID - A 1:20

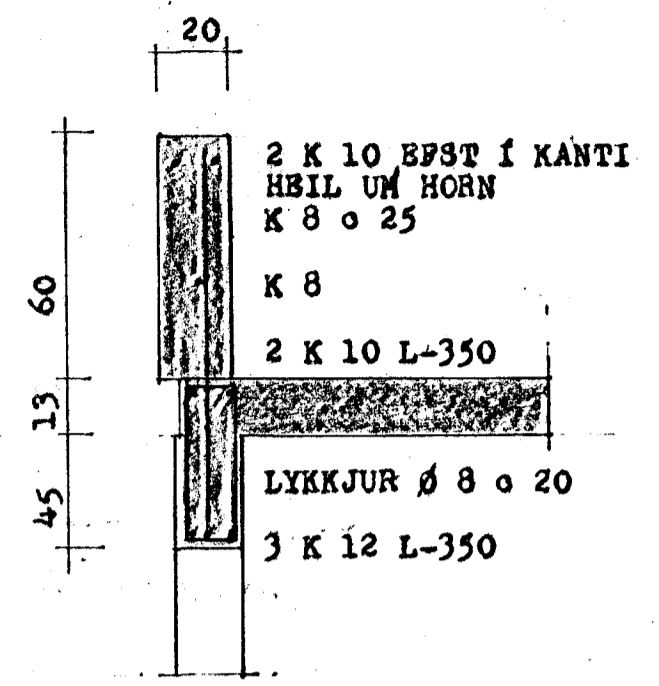

SNID - B 1:20

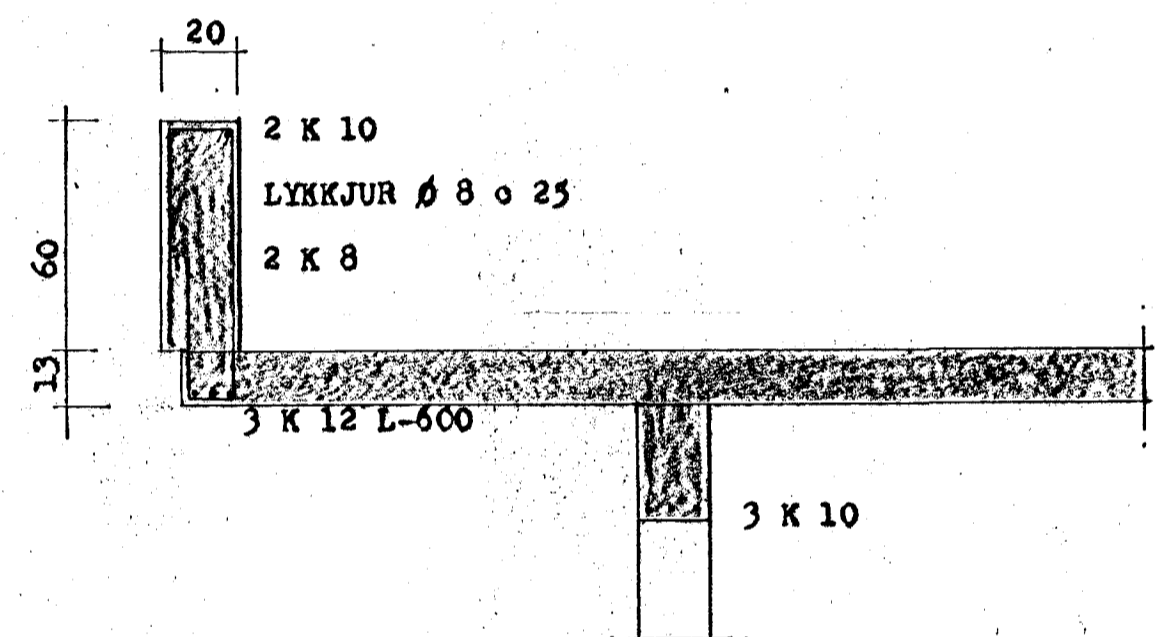

SNID - C 1:20

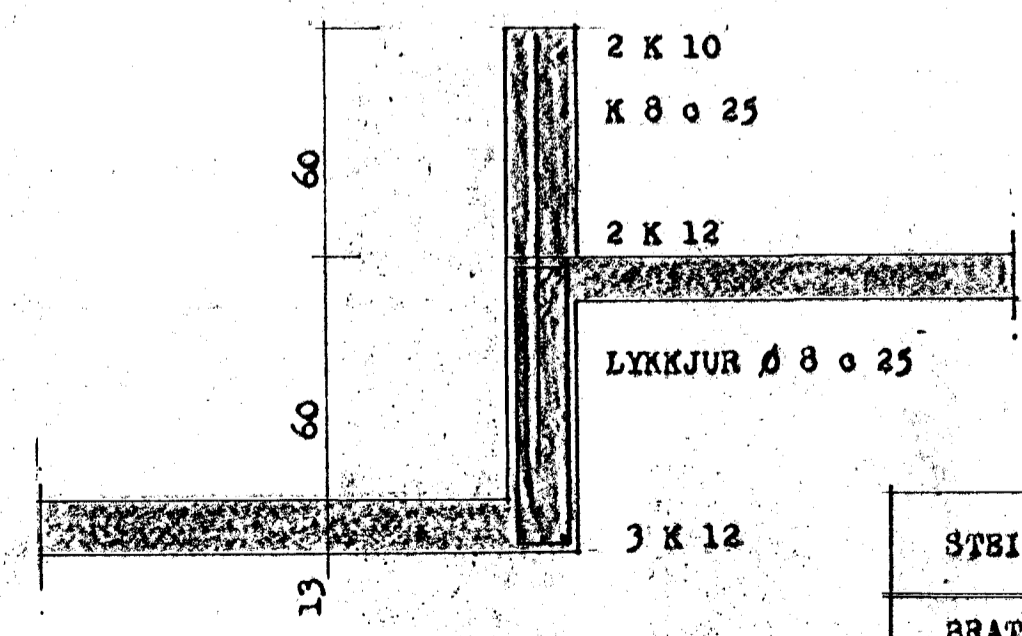

SNID - D 1:20

STEINORINUR TH. ÞORLEIFSSON. MTPI.		
BRATTAKINN NR. -16-18		
MÁL.	1:20 1:50	JÁRNBEIT STEINSTEYPA LOFTPLATA HÉÐAR
DAÐS.		
BEAD	3	