



GRUNNMÝND, 1:50


SULA S.1.1:20

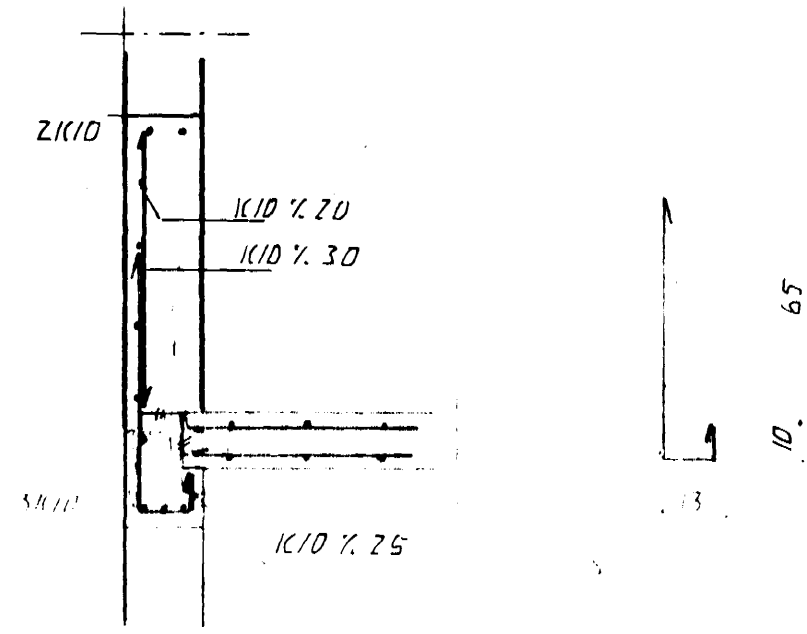

SNIB 1, 1:20

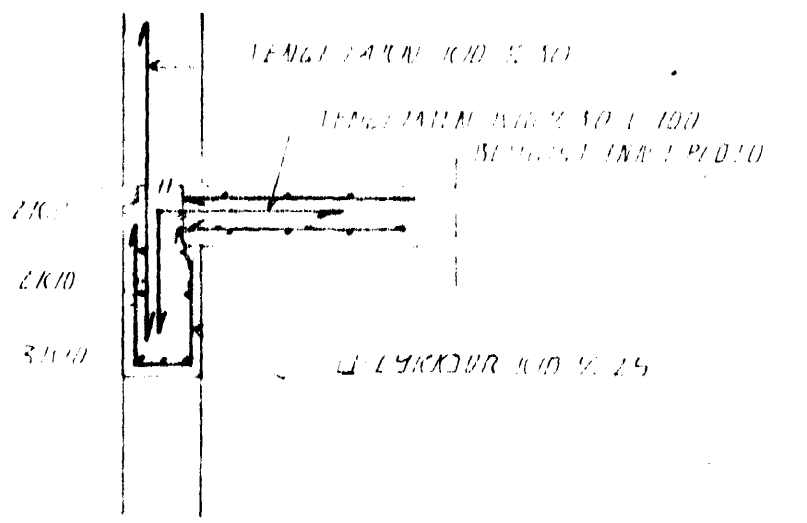

SNIB 2, 1:20

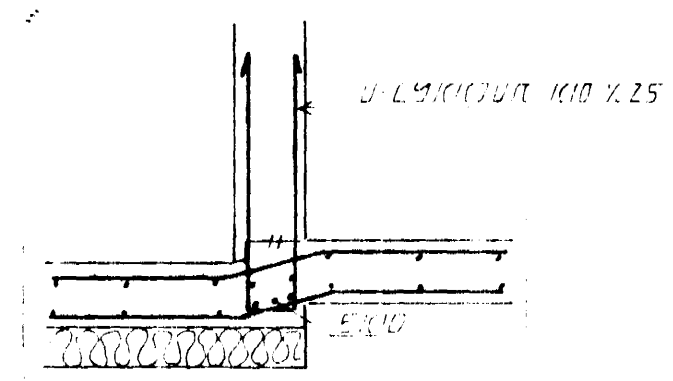

SNIB 3, 1:20

23 JUNI 1997



BR	DAGS	EÐLI BR	SIGN.

BRATTAKINN 1  
HAFNARFJÖRÐI

VEGGIR 1 HÆÐ. PLATA YFIR 1. HÆÐ

DAGS	JÚNÍ 97
VERK NR	9544
TEIKN NR	2-03
HANNAD	4.11.97
TEIKNAD	4.11
YFIRFARID	

**TSP** TÆKNIPJÓNUSTA  
SIGURDAR ÞORLEIFSSONAR HF