
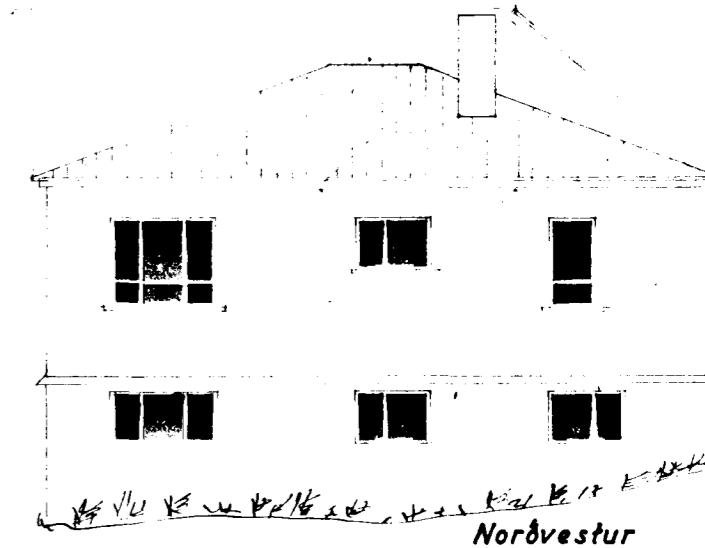
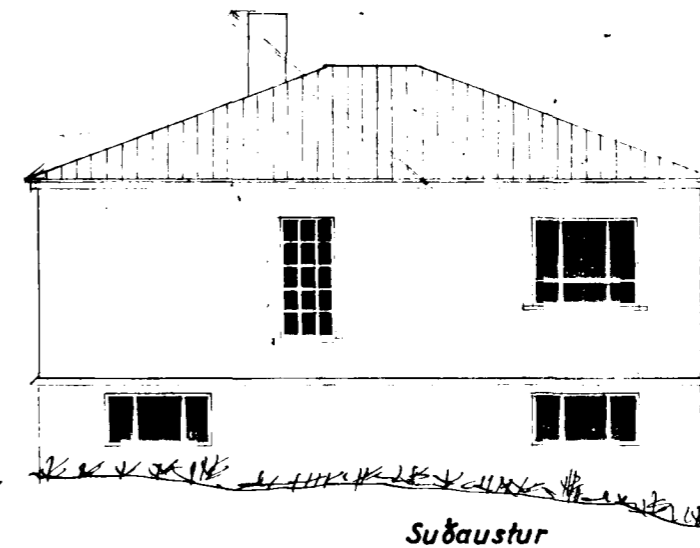
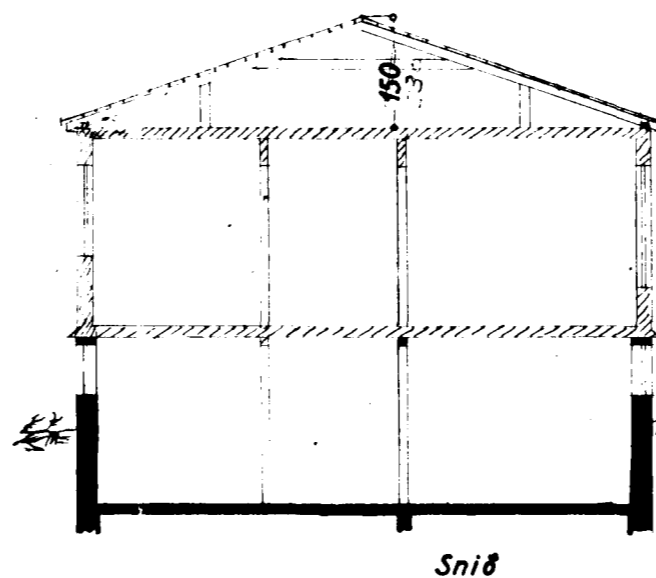
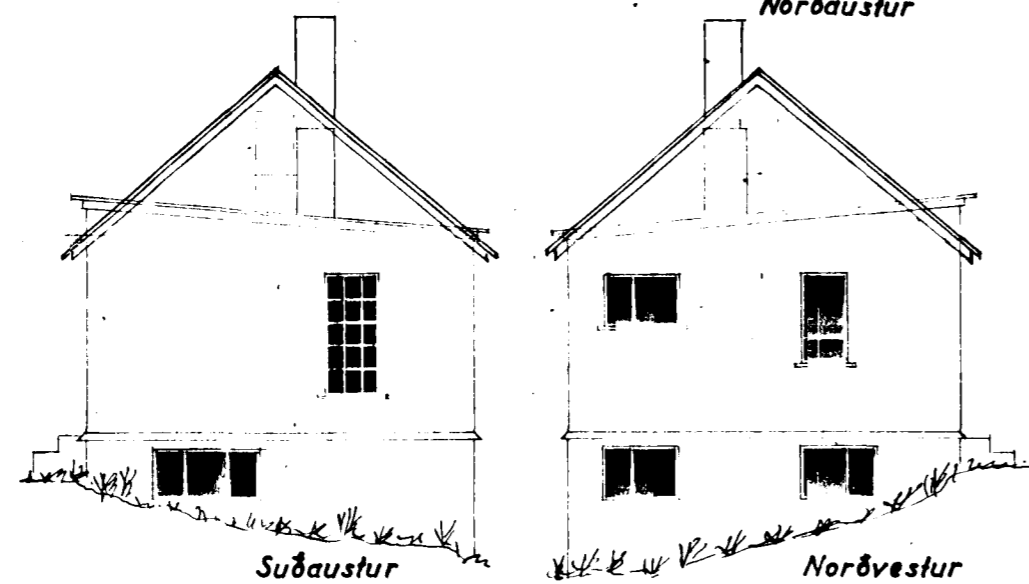
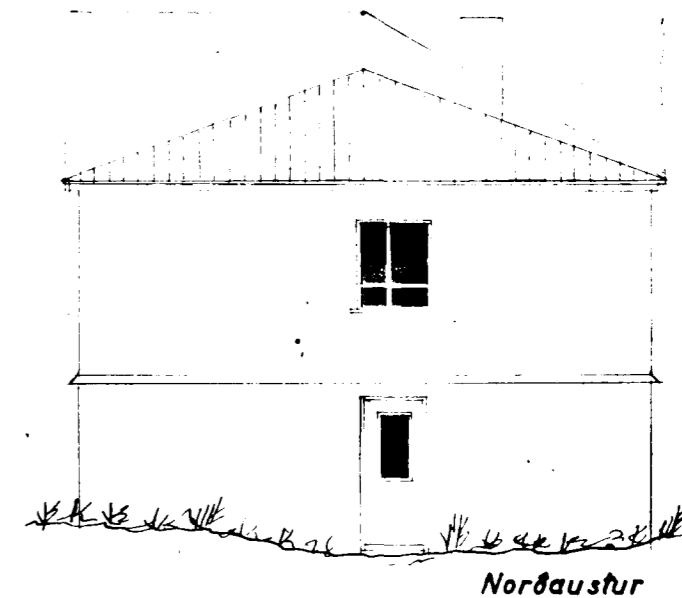
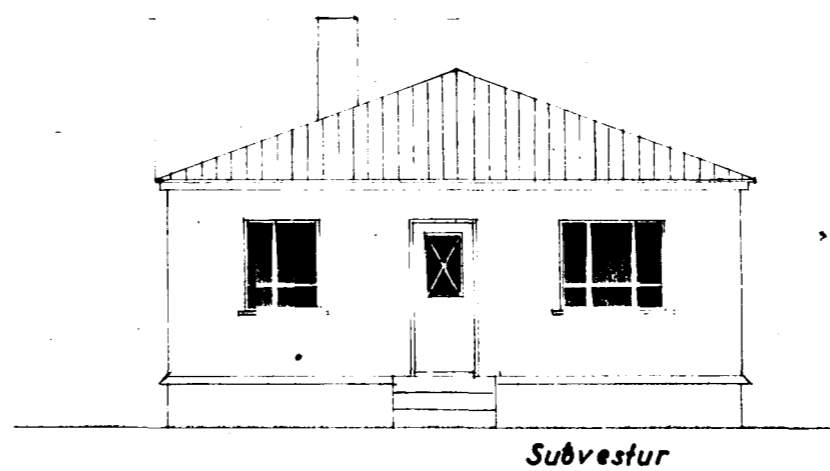
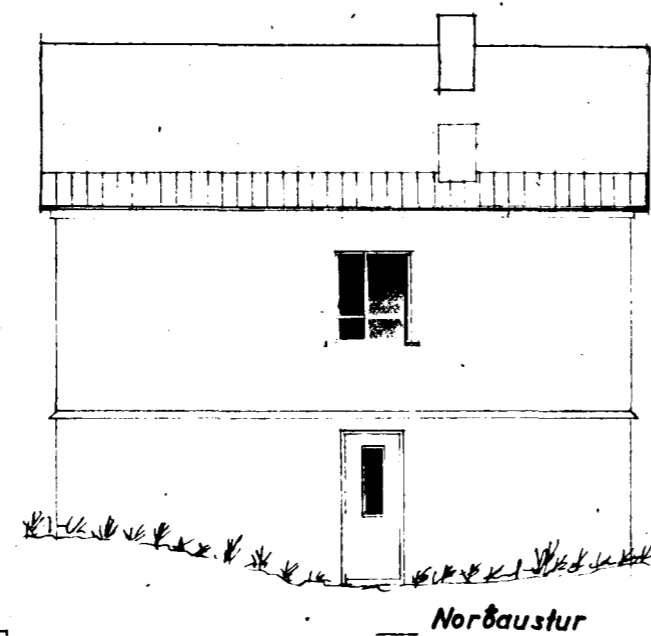


Eig:
Sveinbjörn Zóphóniasson
Brattakinn nr. 21


Sp.
9/7 '53

I. áfangi

Fullgert

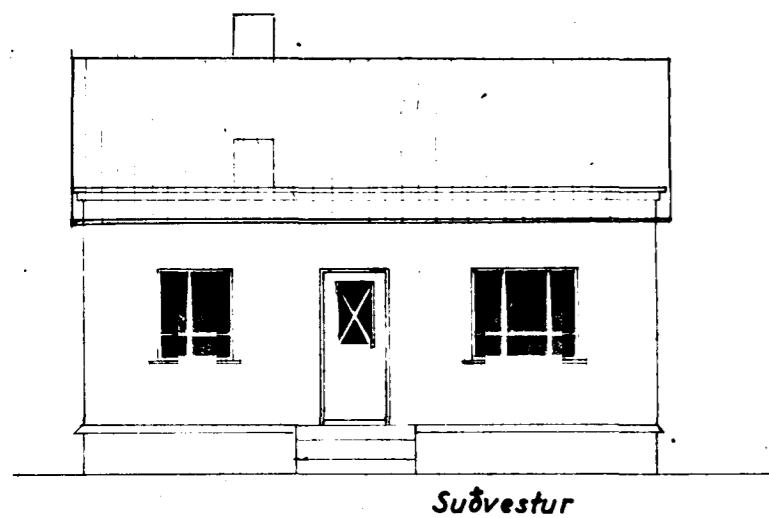


2. áfangi

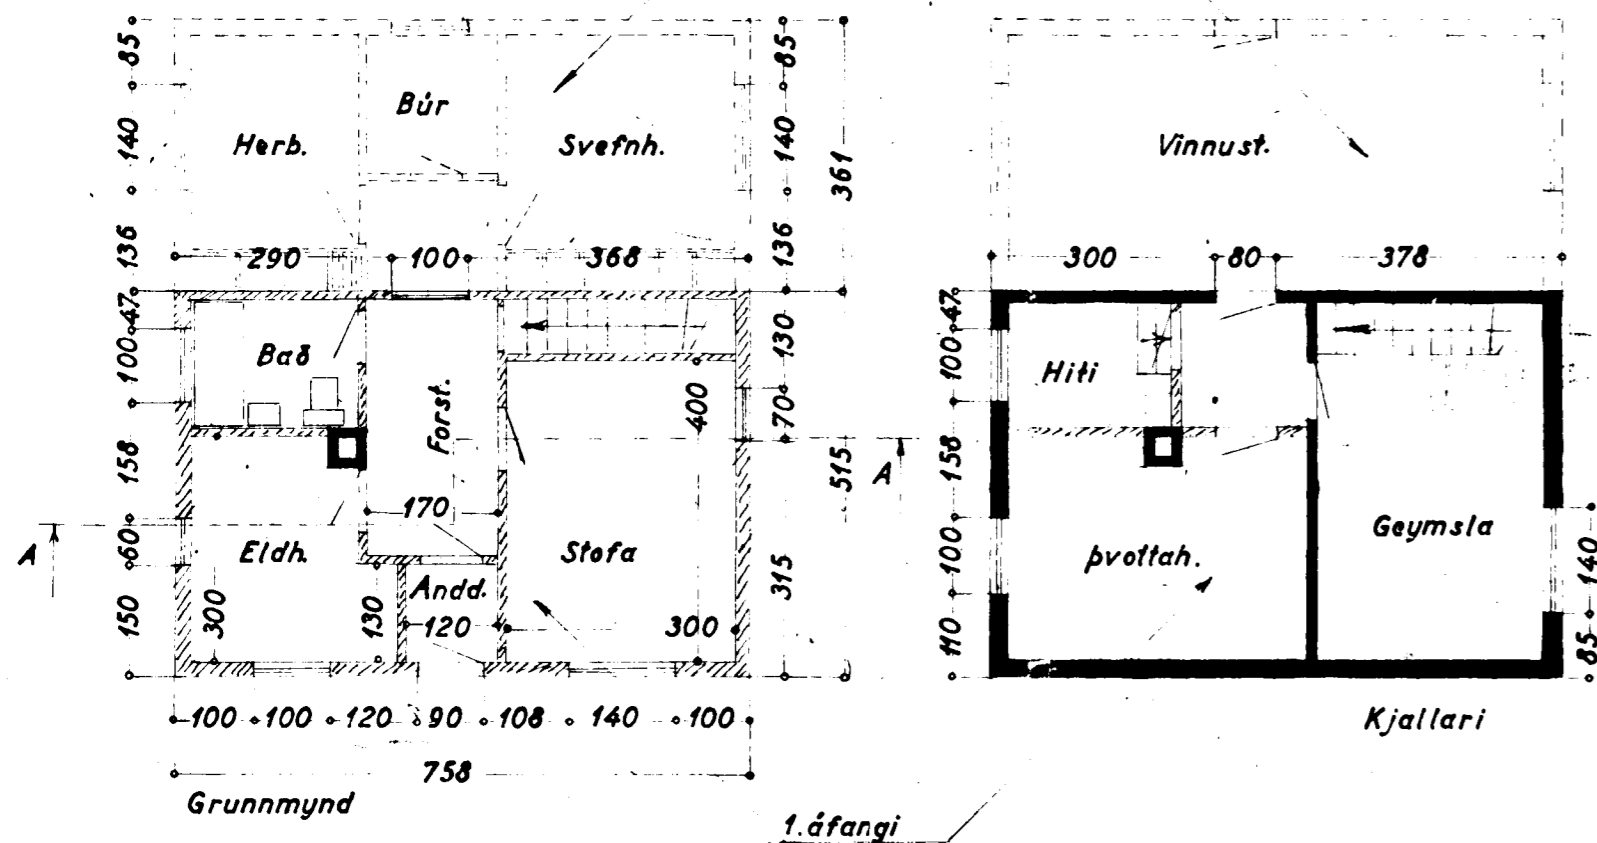

AFSTÖDUMYND
1:500

N

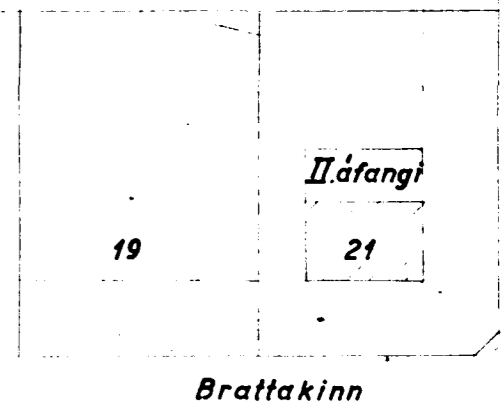

Halmaríki 9. júlí '53

F. Sigurdsson